


Nº 15-16-17.

THE CONTINENTAL LEAD-IRON CO. LTD.  
STABILIMENTO MECCANICO  
PERTUSOLA

# STEEL SAILING VESSEL.

Scale  $\frac{1}{100}$

Half girth	34'45"
Half moulded breadth	16'87"
Depth	22'12"
Frames Number	73-44
Length	203'75"
Plating Number	149654
Equipment Number	1596096
Breadth to length	6.037
Depth to length	9.21

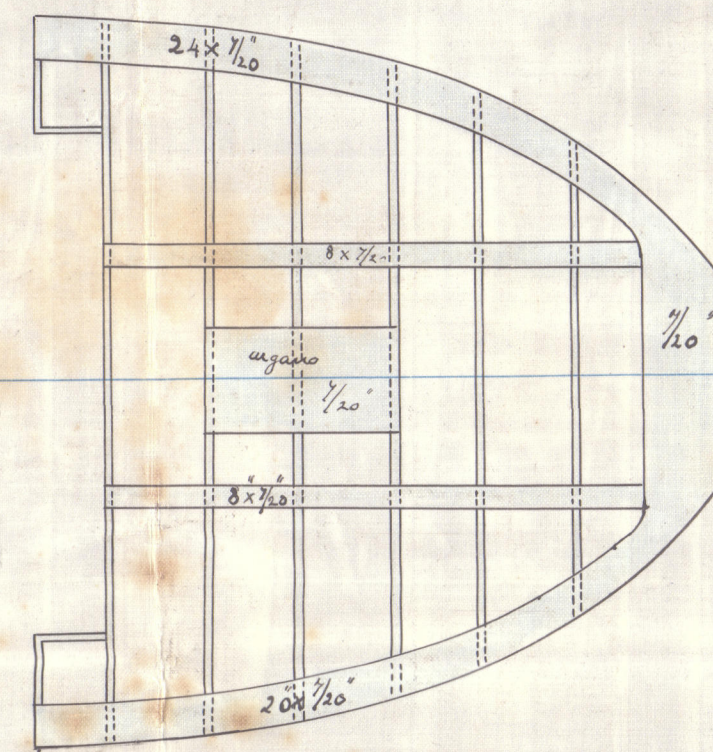

See letter  
B.  
8/1889