


Midship Section of S John Lidgett  
1/2 in Scale  
22332

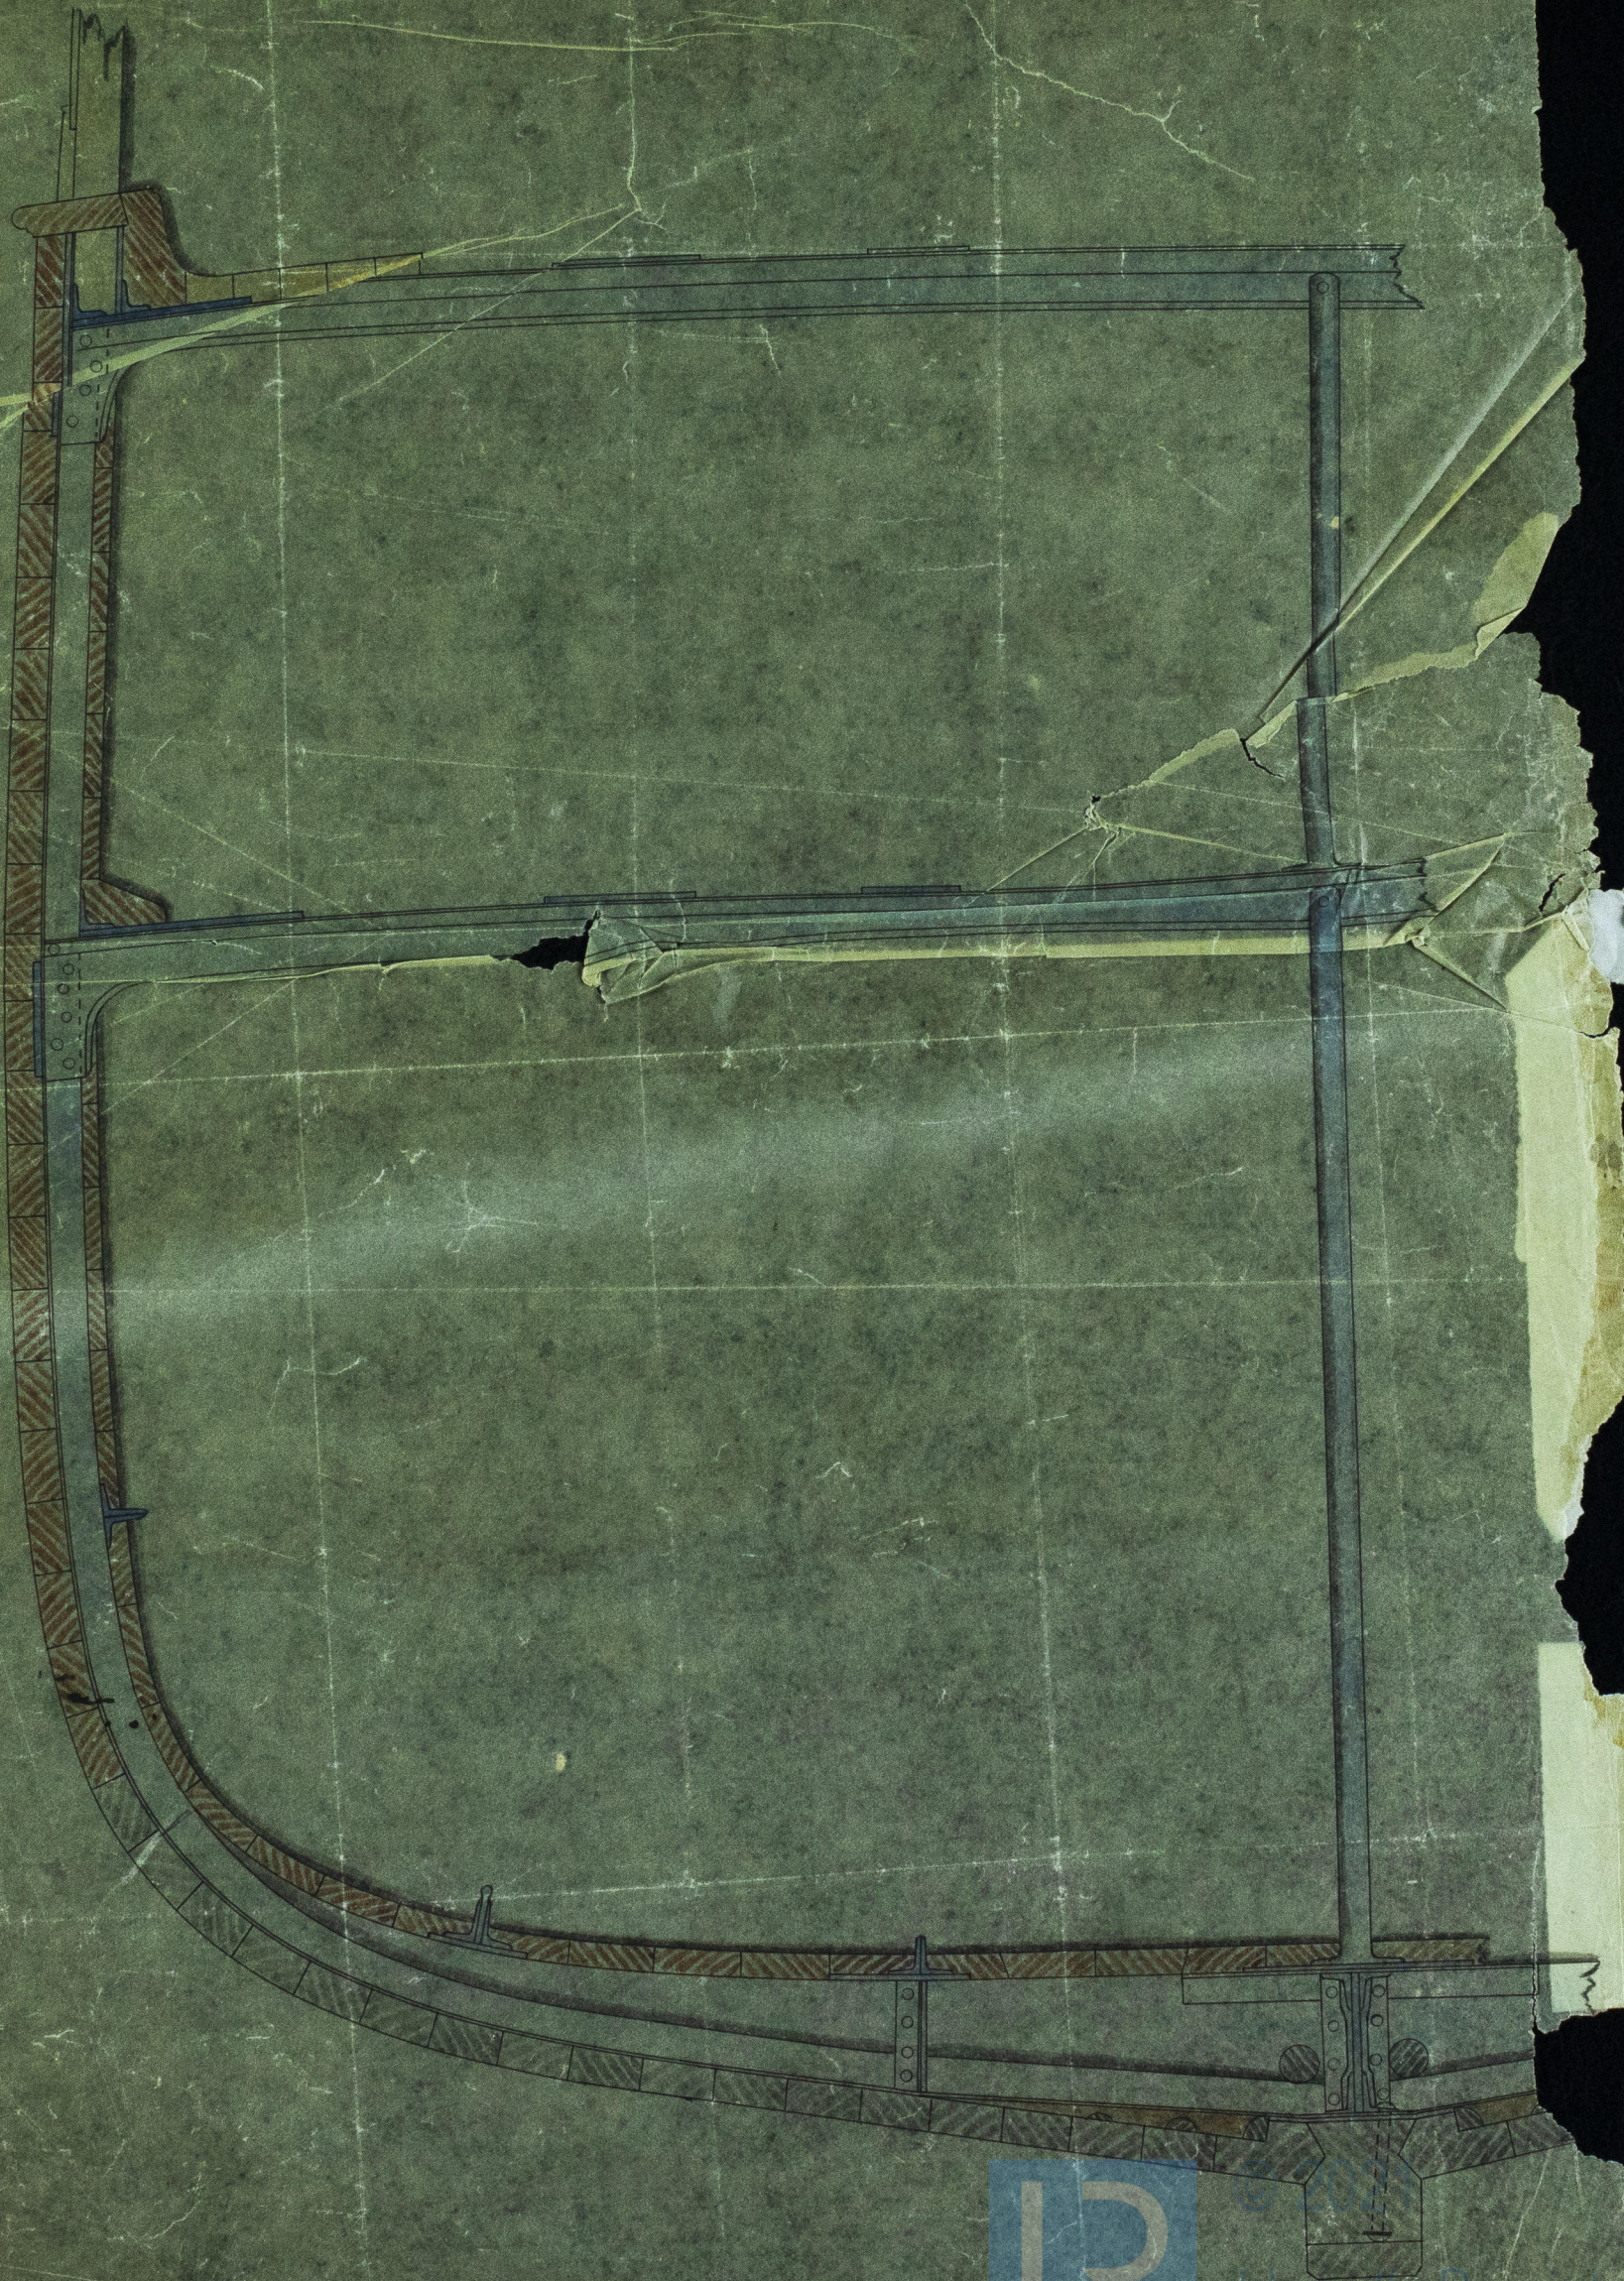

A. Darling



Lloyd's Register  
Foundation