


MIDSHIP SECTION

SCALE 1/2 inch.


"Barbier" Clg 2806

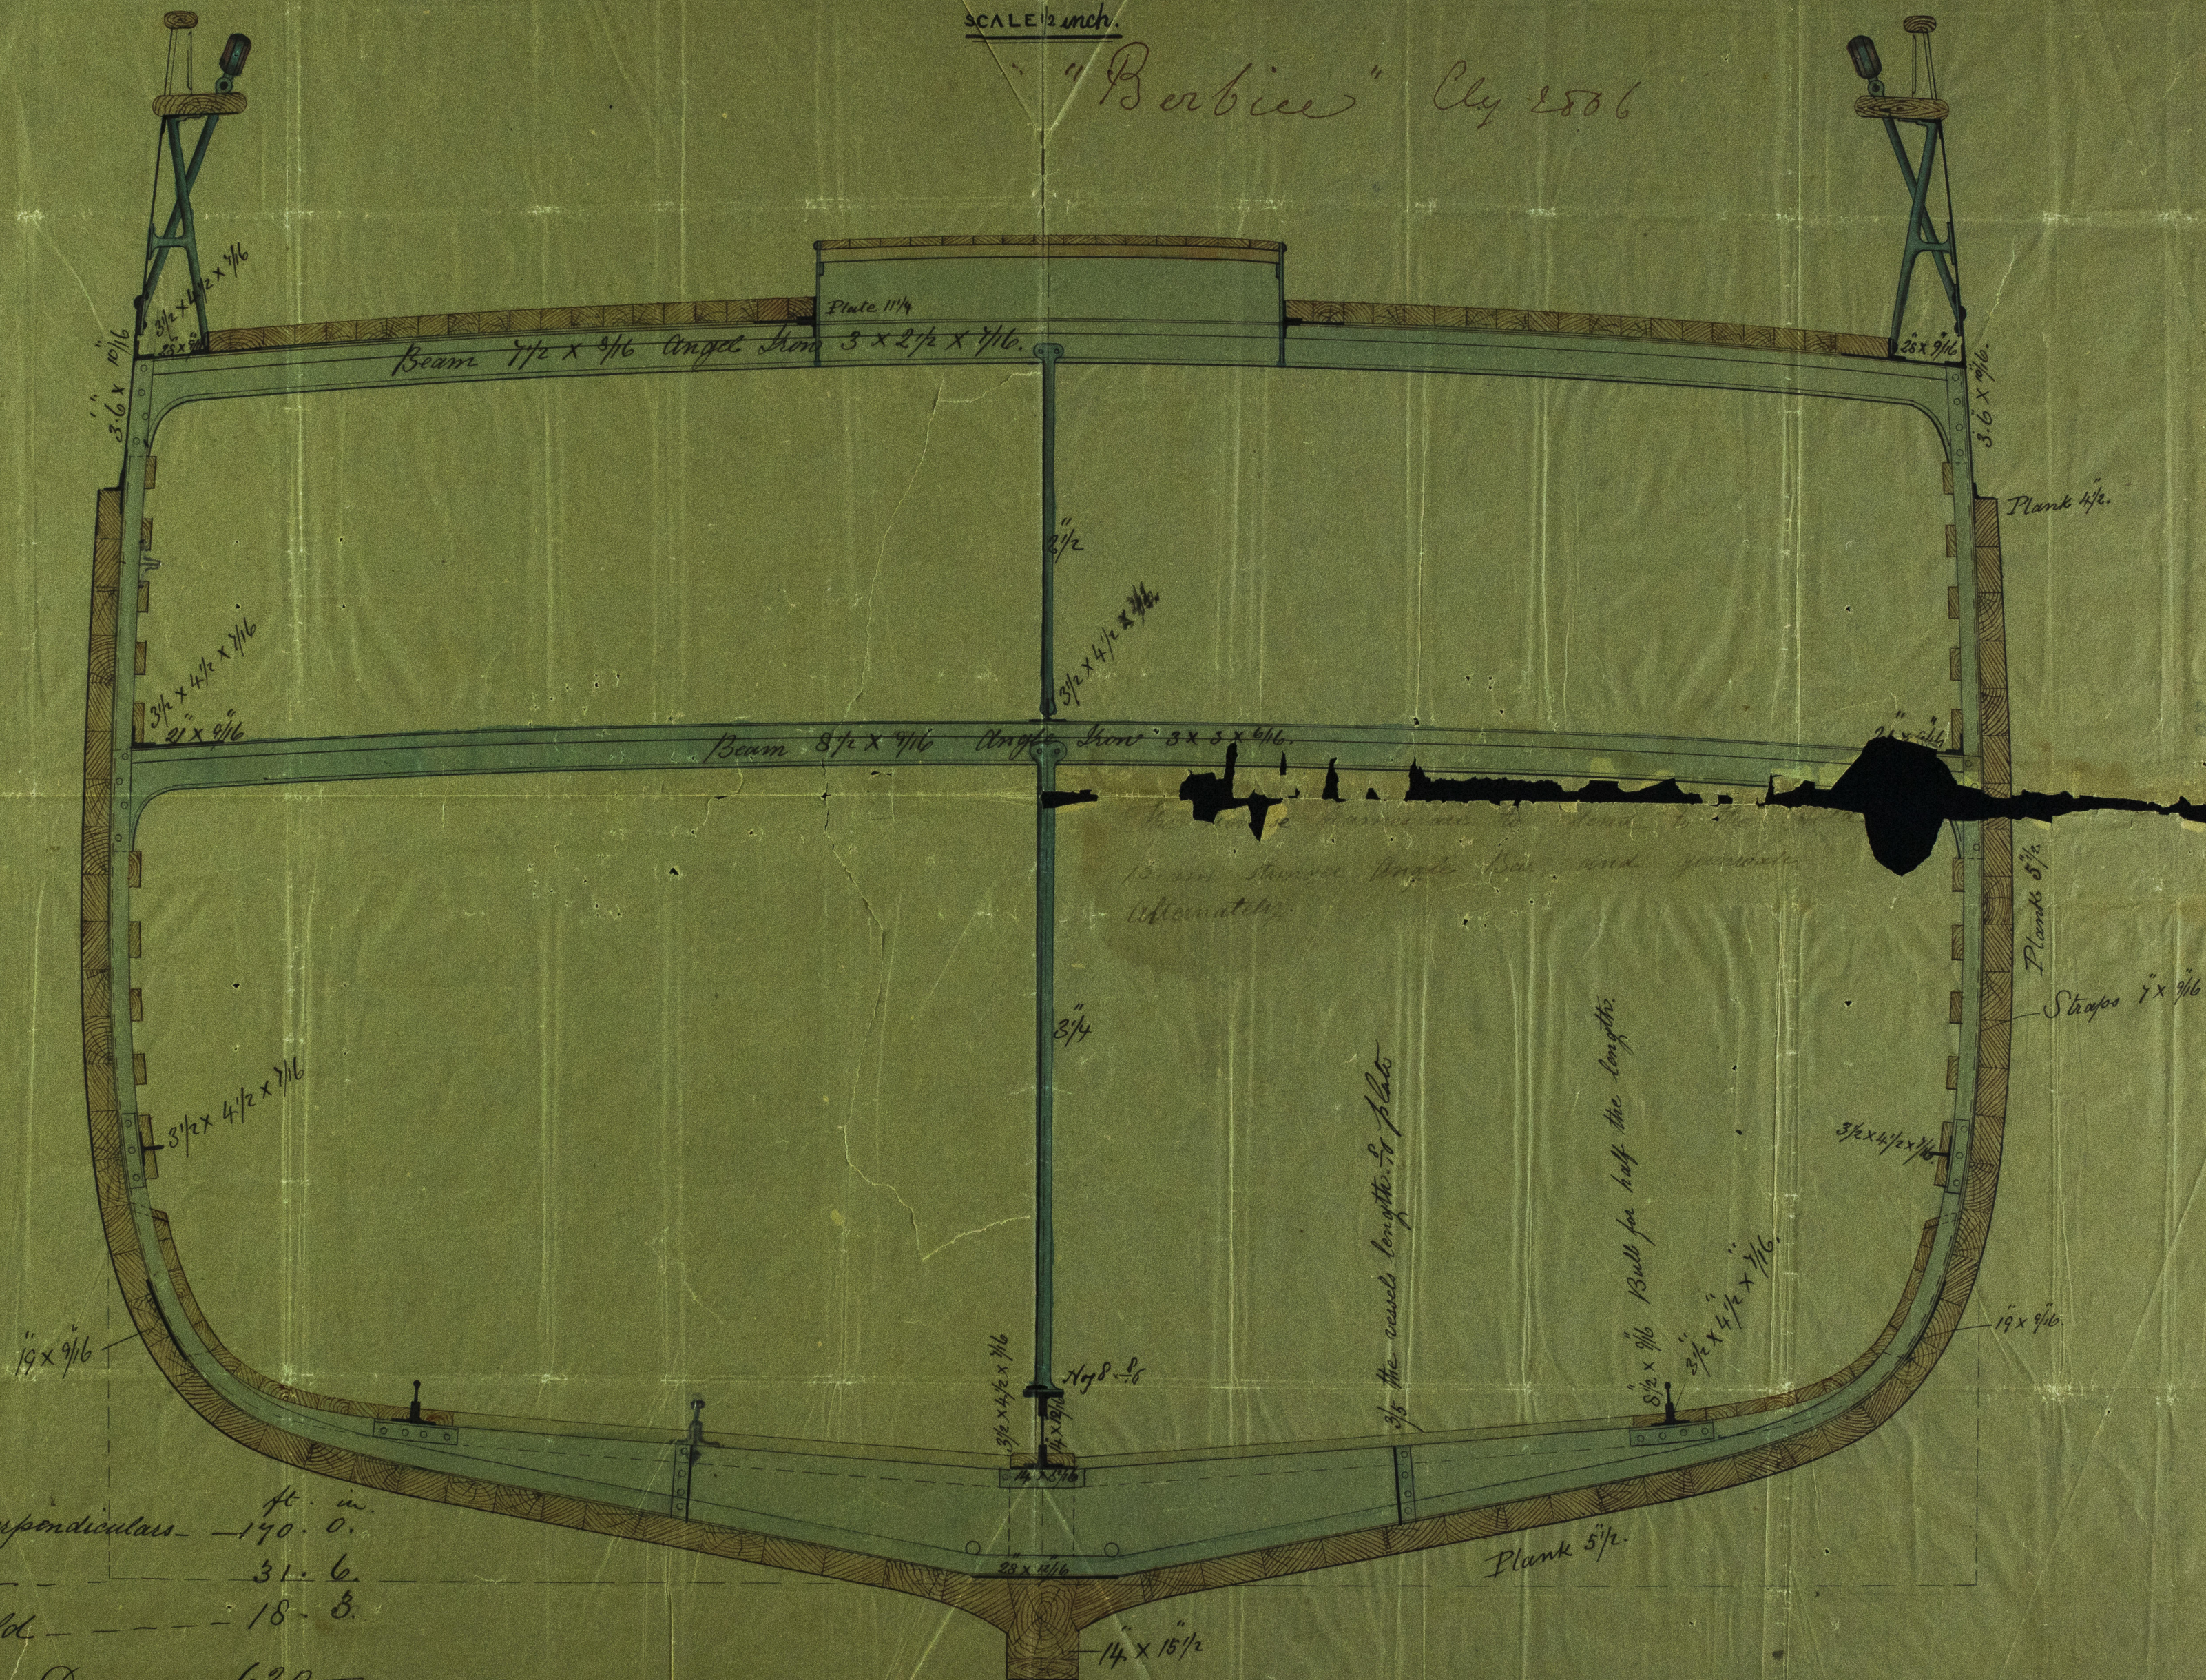

Length between perpendiculars	170.0.
Breadth Extreme	31.6.
Depth of Hold	18.8.
Tonnage under Decks	620.
Gross Register	695.

Stow 14 in square }
 Stern Post 14 x 15 1/2 } Decks.

Archd. McMillan & Son

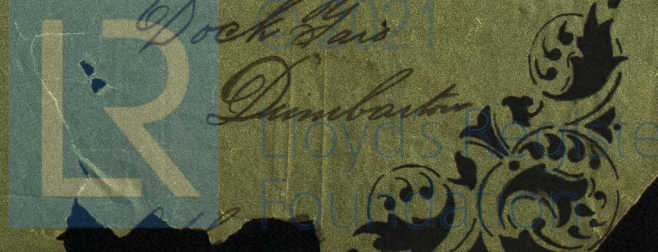

425187-0050