


“BENLOMOND” Late Clinton

Rec 3/2/69
H

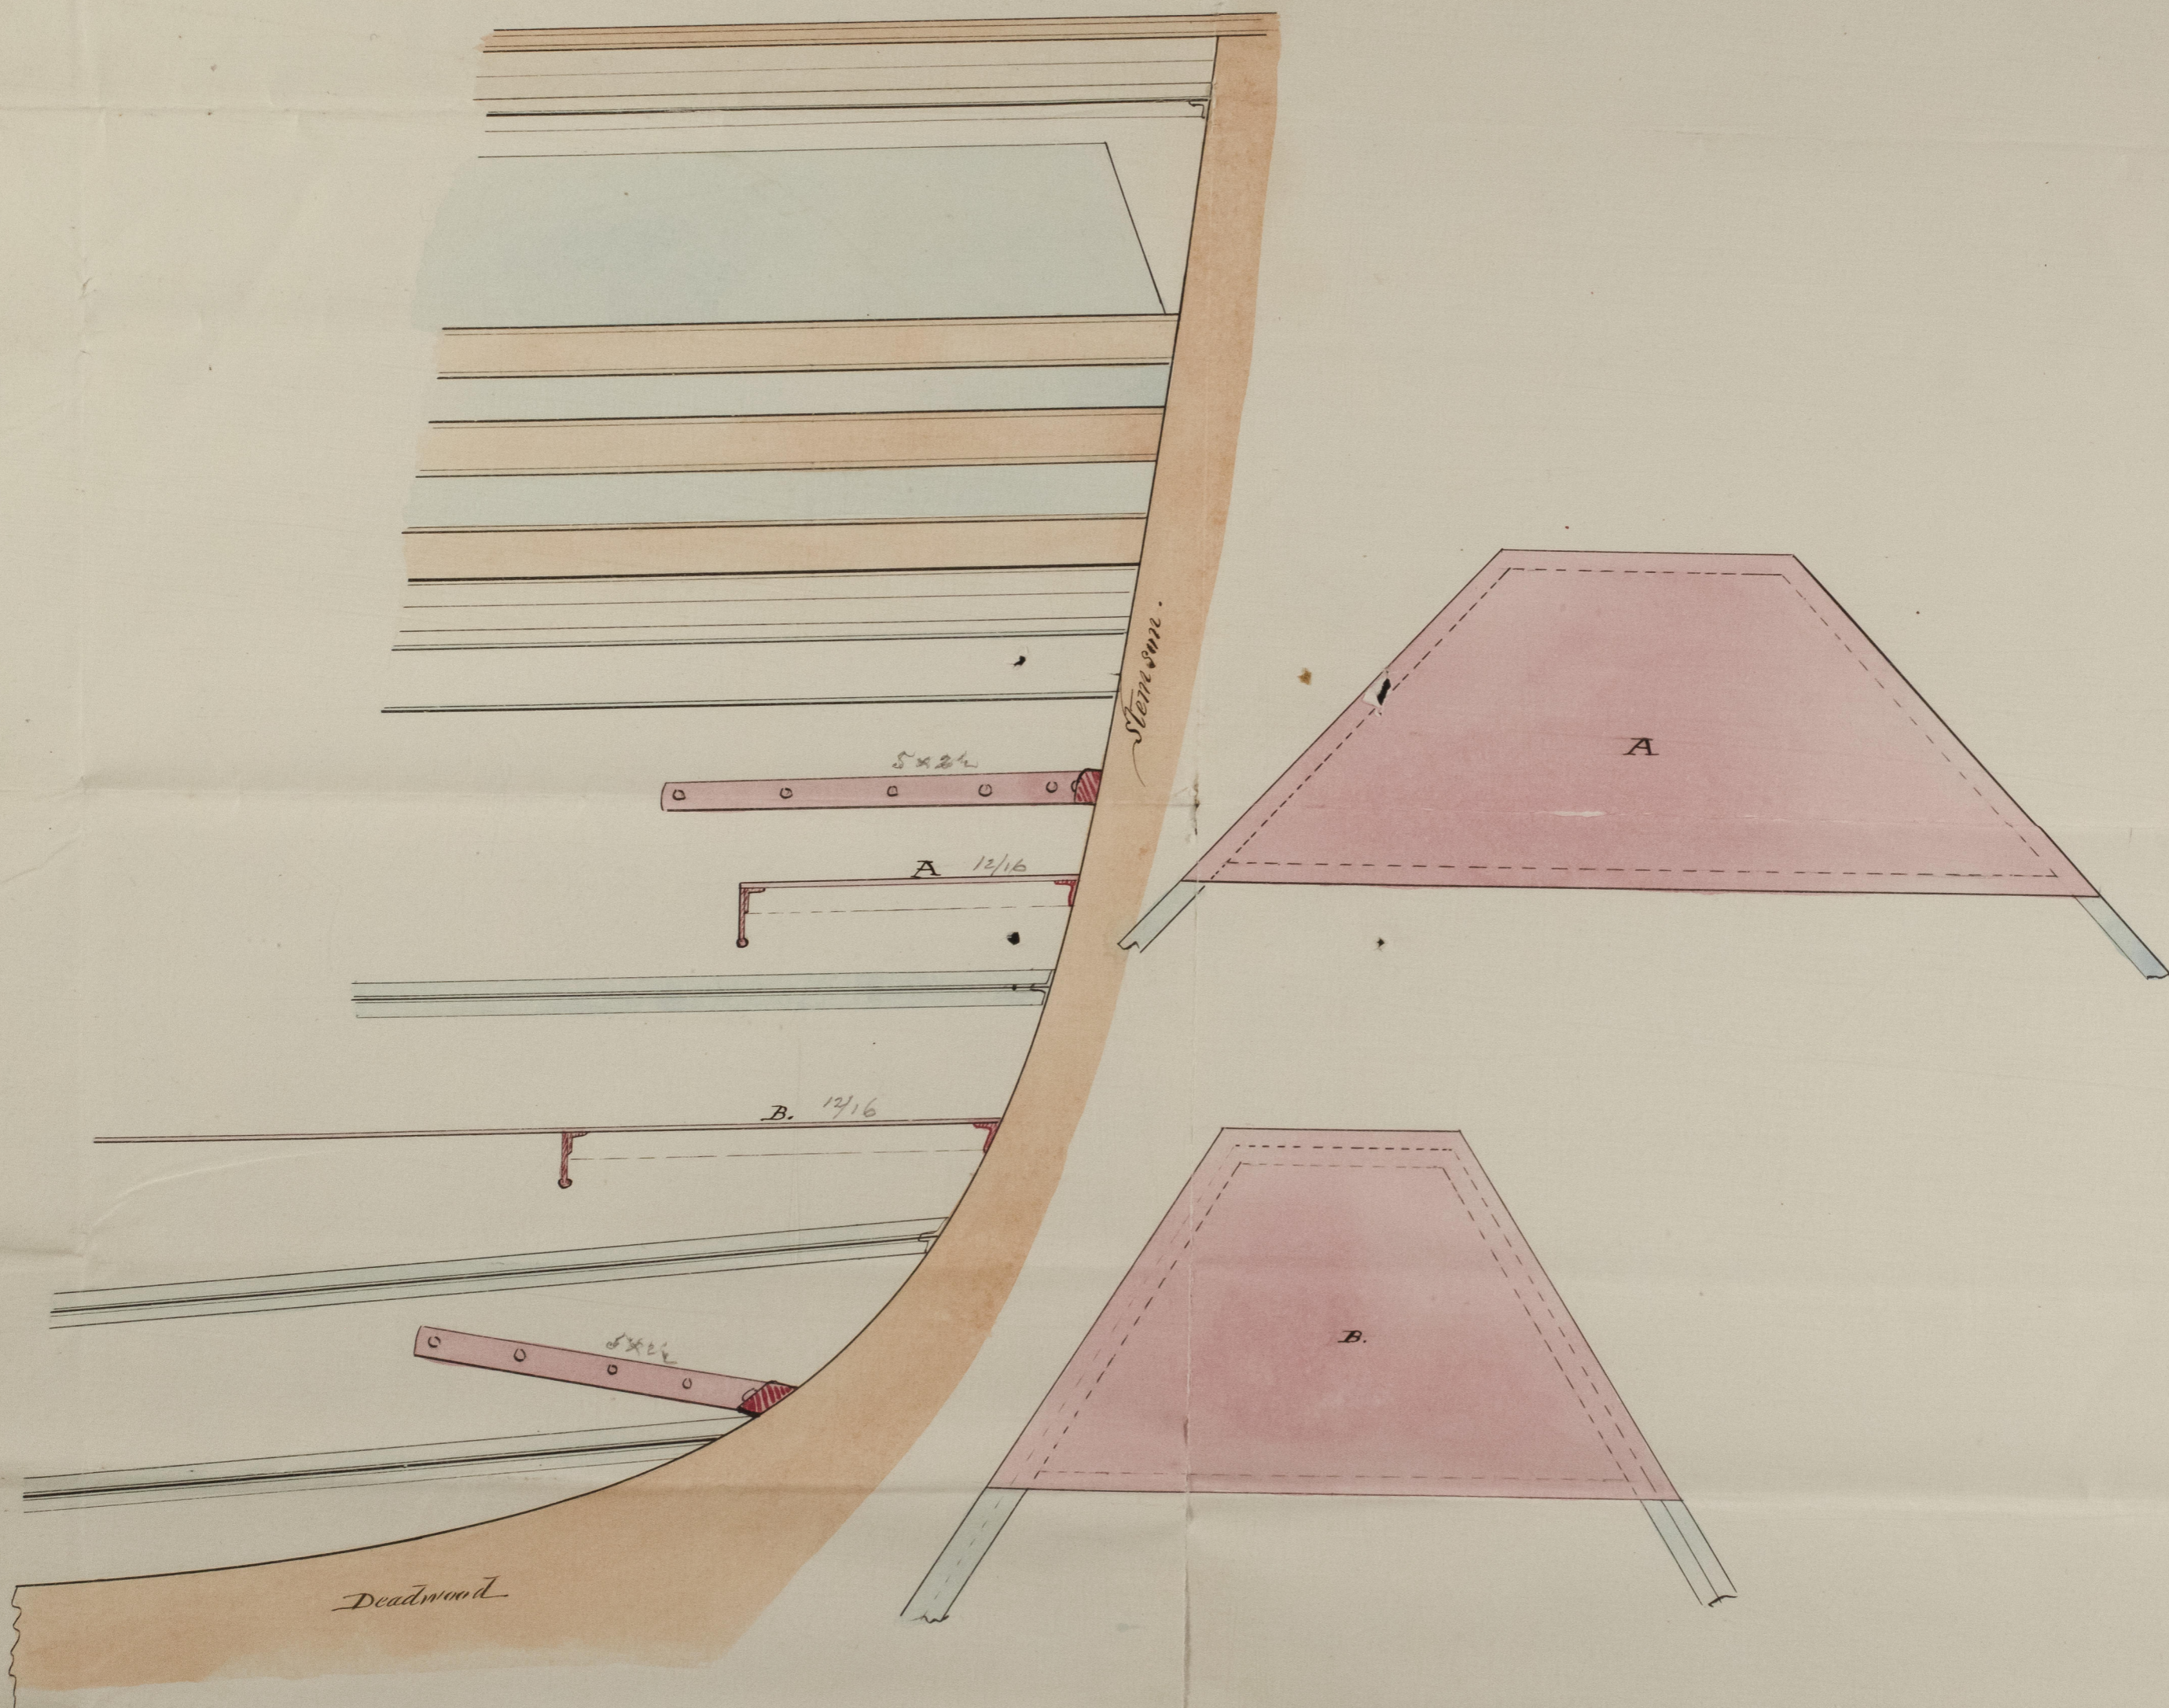

B. Darling

Scale $\frac{1}{2}$ of an Inch to a Foot



© 2021

Lloyd's Register
Foundation

GLS 187-0059

"Ben Lomond"
Sate "Antonie"

GLS187-0059



© 2021

Lloyd's Register
Foundation