
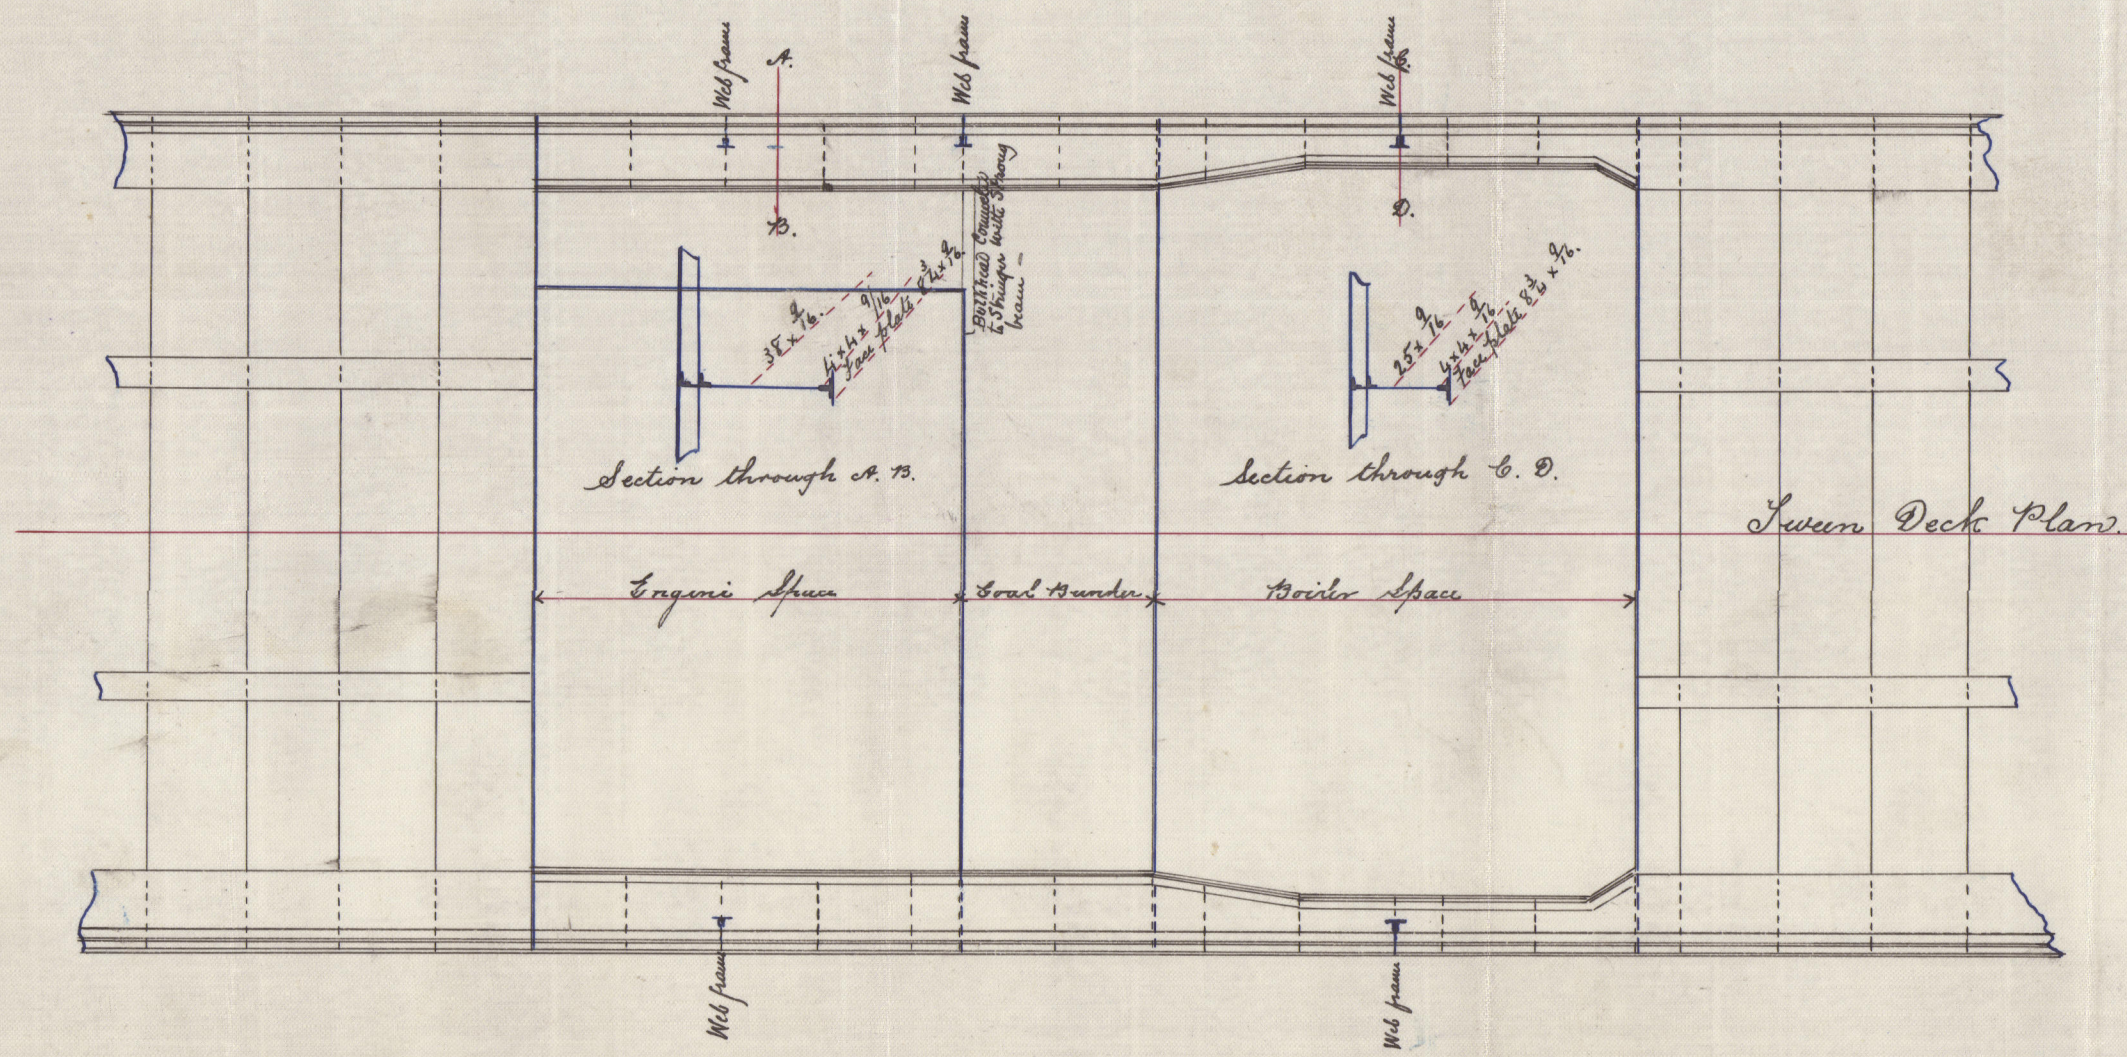


Reg. No. 11580

S.S. "Camorta" Longitudinal Section & Tween deck plan (amidships) Nos 160 & 161. showing arrangement of stringer &c. in C. & D. spaces.
 To class 100 A.1. Three Decks (Iron).
 Scale 1/4 inch = 1 foot.

Roof Deck beams angle 6 x 3 x 7/8.
 " " stringer plate 2 1/2 x 7/8.
 " " side plating 7/8.

Forecastle dk beams bulb 6 1/2 x 7/8.
 " " " angle 3 x 3 x 7/8.
 " " stringer plate 2 1/2 x 7/8.
 " " side plating 7/8.

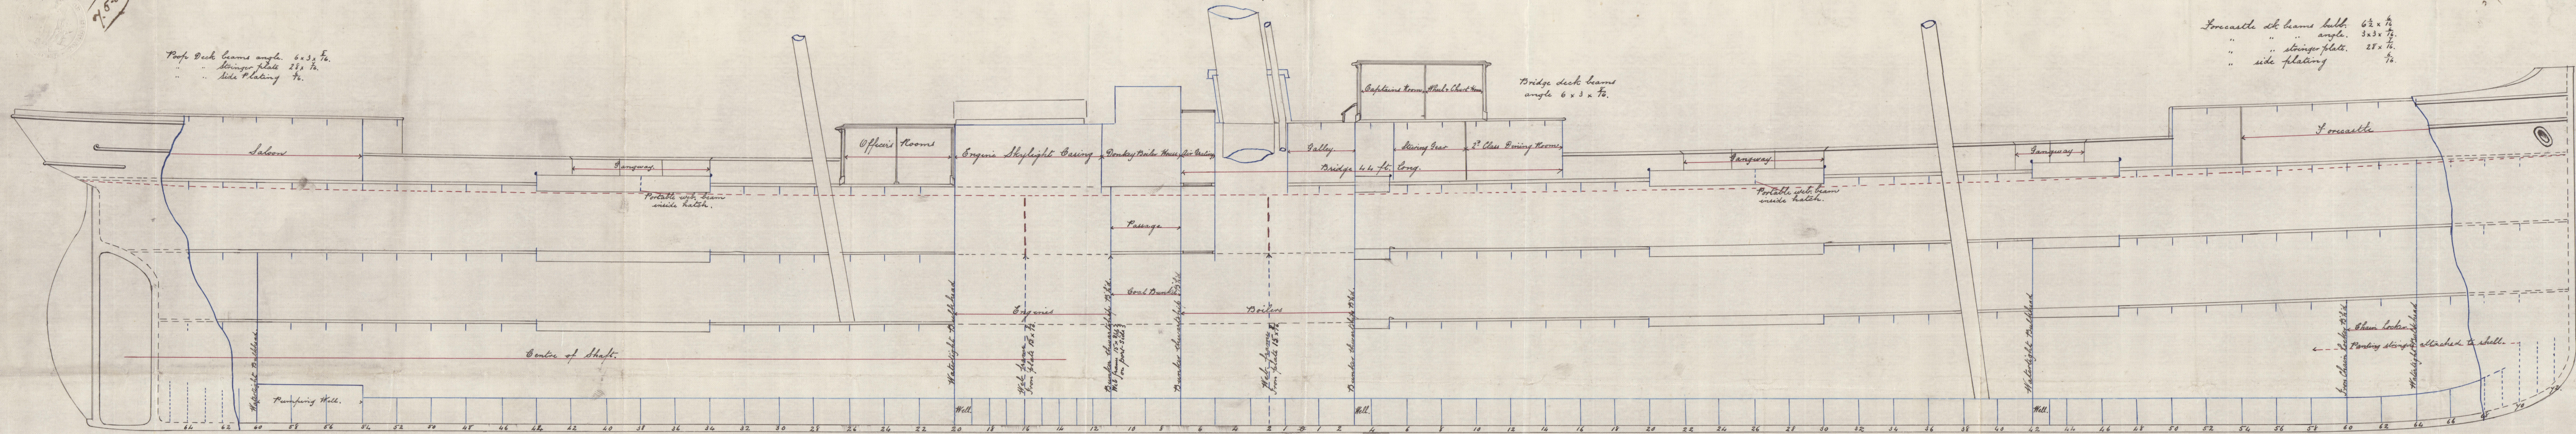

W.L.
 7/5/80