

9.5.80


S.S. "Clyde"  
Glasgow Report No. 2483

1004

	LENGTH PARTNERS				HEEL		HOUNDS		HEAD	
	DIA.	THK.	DIA.	THK.	DIA.	THK.	DIA.	THK.	DIA.	THK.
FORE MAST	38' 3"	27"	27"	19 1/2"	21"	19 1/2"	21"	19 1/2"	21"	19 1/2"
MAIN MAST	87' 2"	27"	27"	19 1/2"	21"	19 1/2"	21"	19 1/2"	21"	19 1/2"
MIZEN	72' 0"	23"	23"	17"	17"	17"	17"	17"	17"	17"
FORE LOWER YARD	68' 6"	17"	17"	12"	12"	12"	12"	12"	12"	12"


SS N° 247

SCALE 1" = 1 FOOT

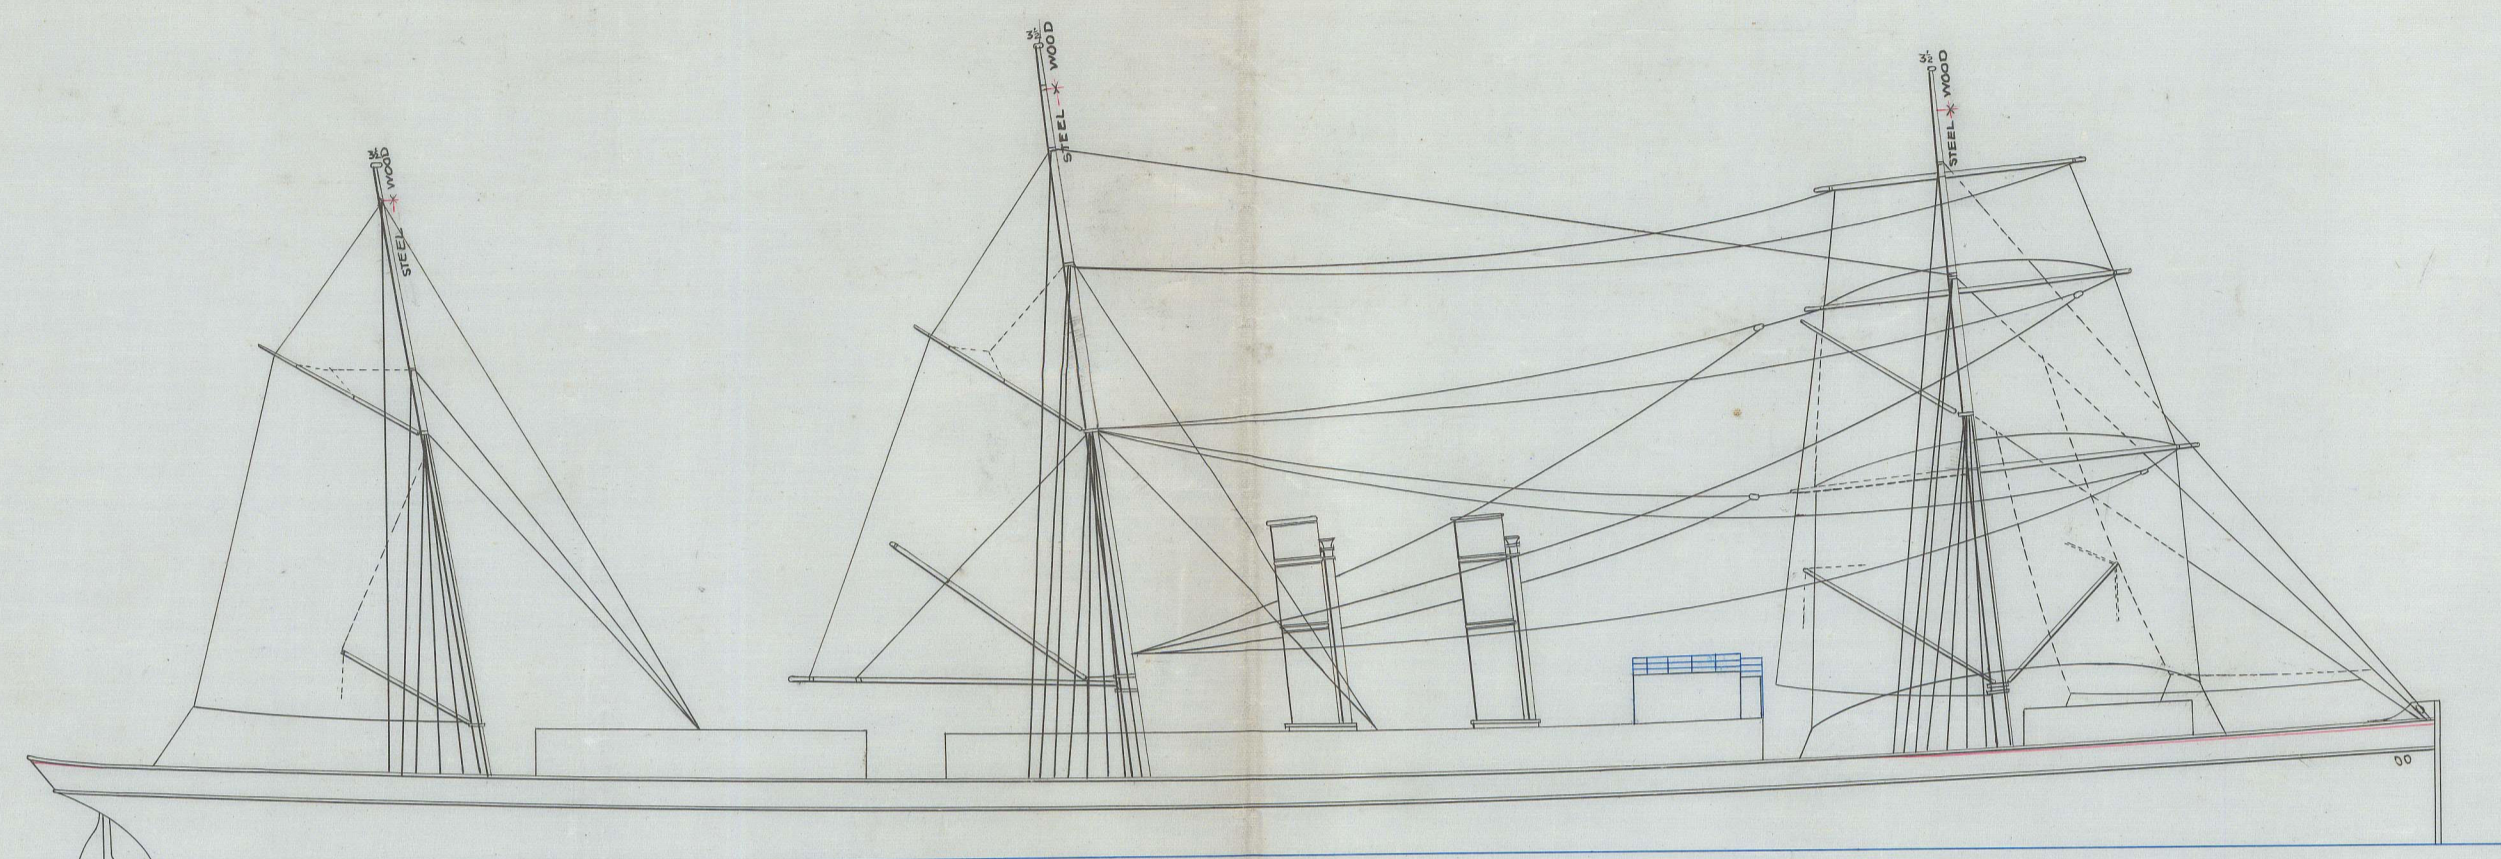

STEEL SPARS

SCALE 1" = 1 FOOT

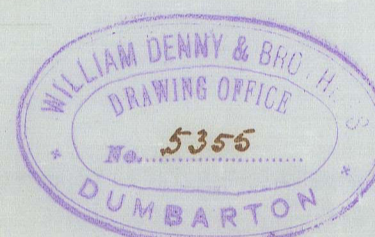





18.7.80  
9/8/80

FORE MAST

MAIN MAST


MIZEN MAST

FORE LOWER YARD

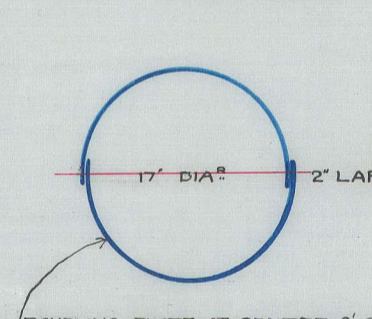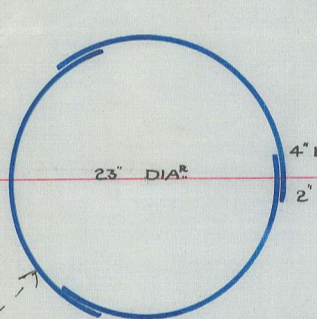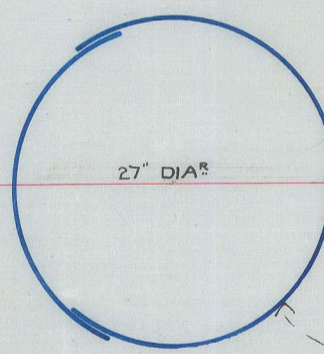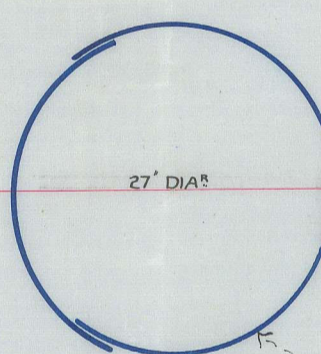


DOUBLING PLATE IN WAY OF WEDGING 6 FT. LONG


DOUBLE RIVETTED LAP, 1/2 FULL SIZE

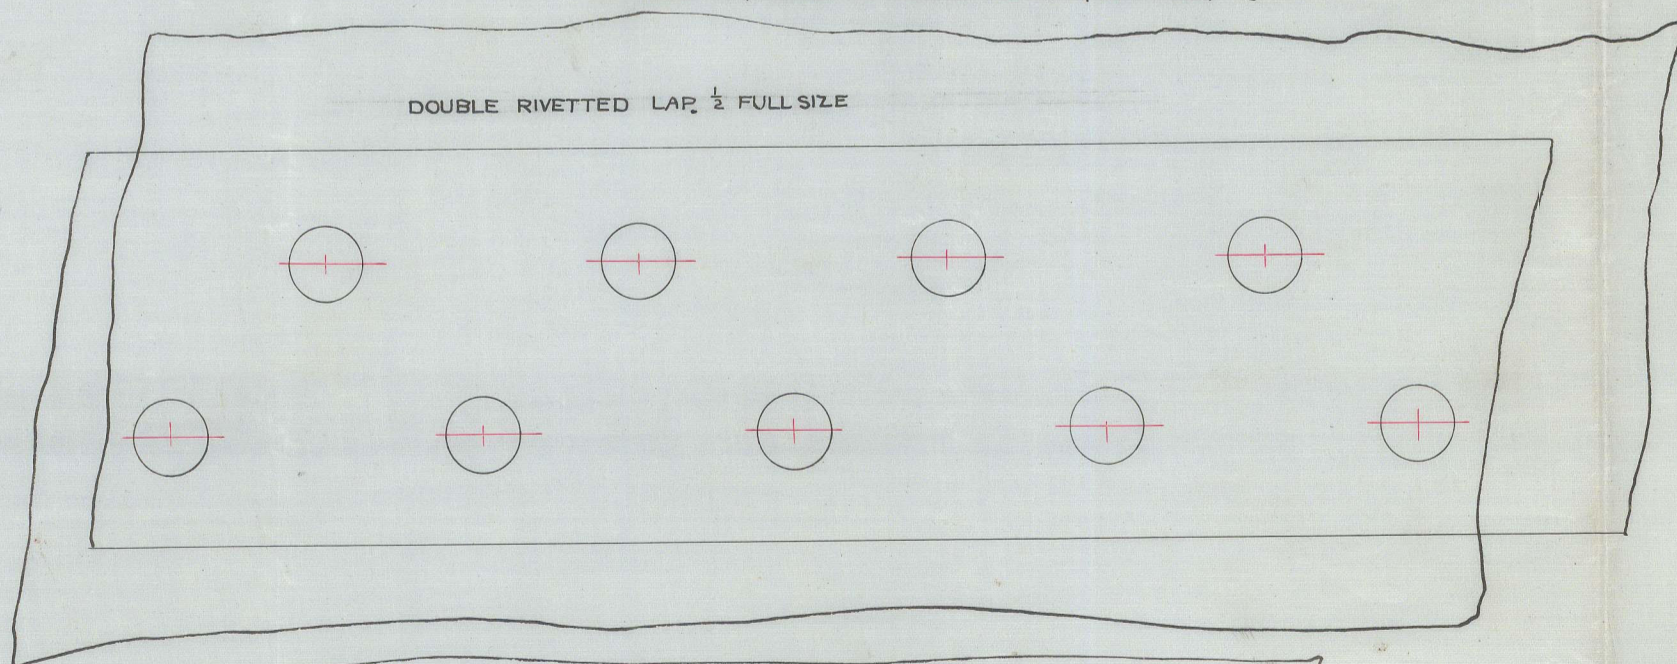

SINGLE RIVETTED LAP, 1/2 FULL SIZE

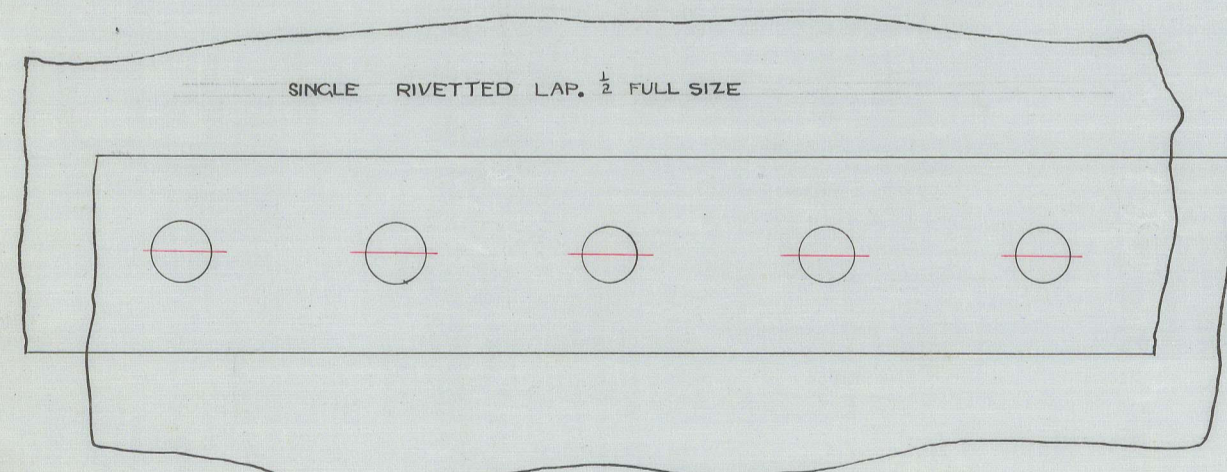

SCALE 1" = 1 FOOT

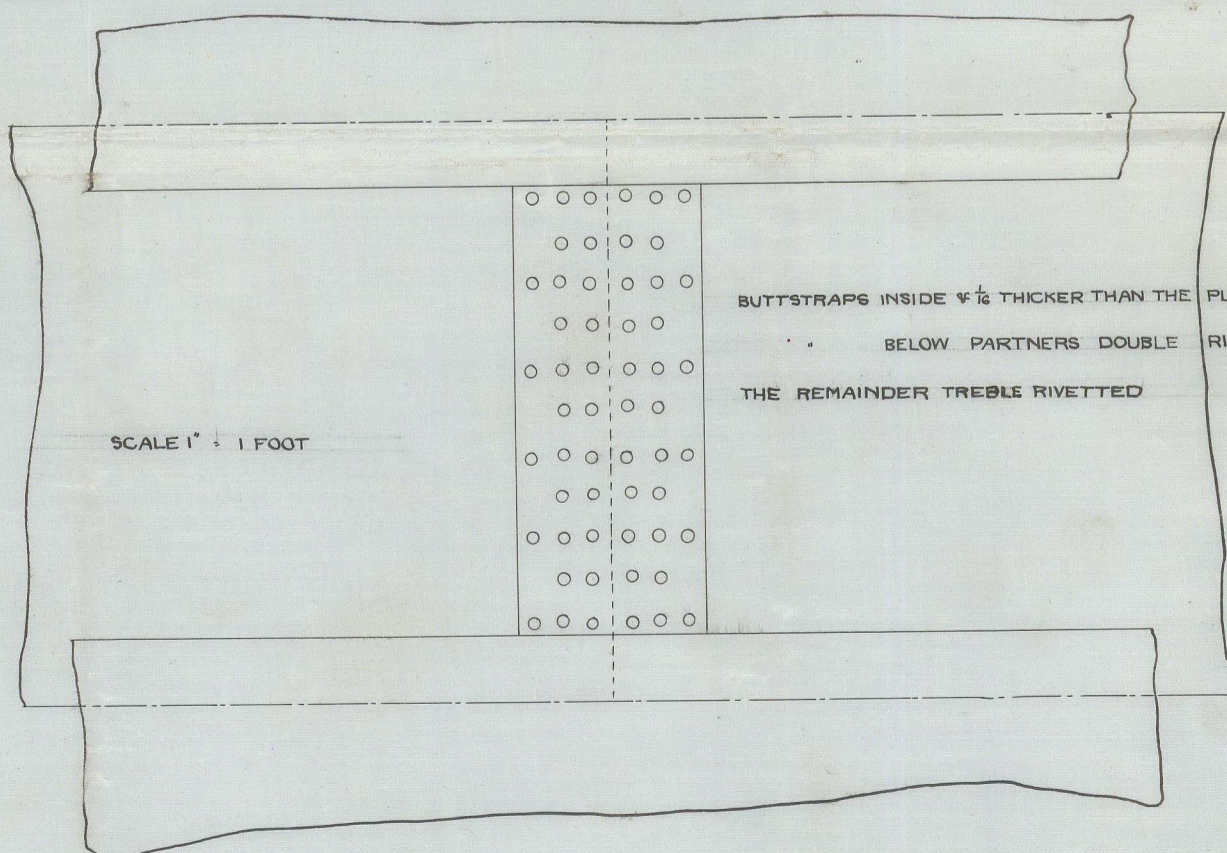

BUTTSTRAPS INSIDE 1/8" THICKER THAN THE PLATES THEY CONNECT  
BELOW PARTNERS DOUBLE RIVETTED  
THE REMAINDER TREBLE RIVETTED

9/8/80

GLS189-0026