

Glasgow Report No 2483
S.S. "Clyde"


28/7/80

PLANS OF ENGINE & BOILER ROOM STRENGTHENING


No 247

Profile -
Steel


Scale 1/8" = one ft.

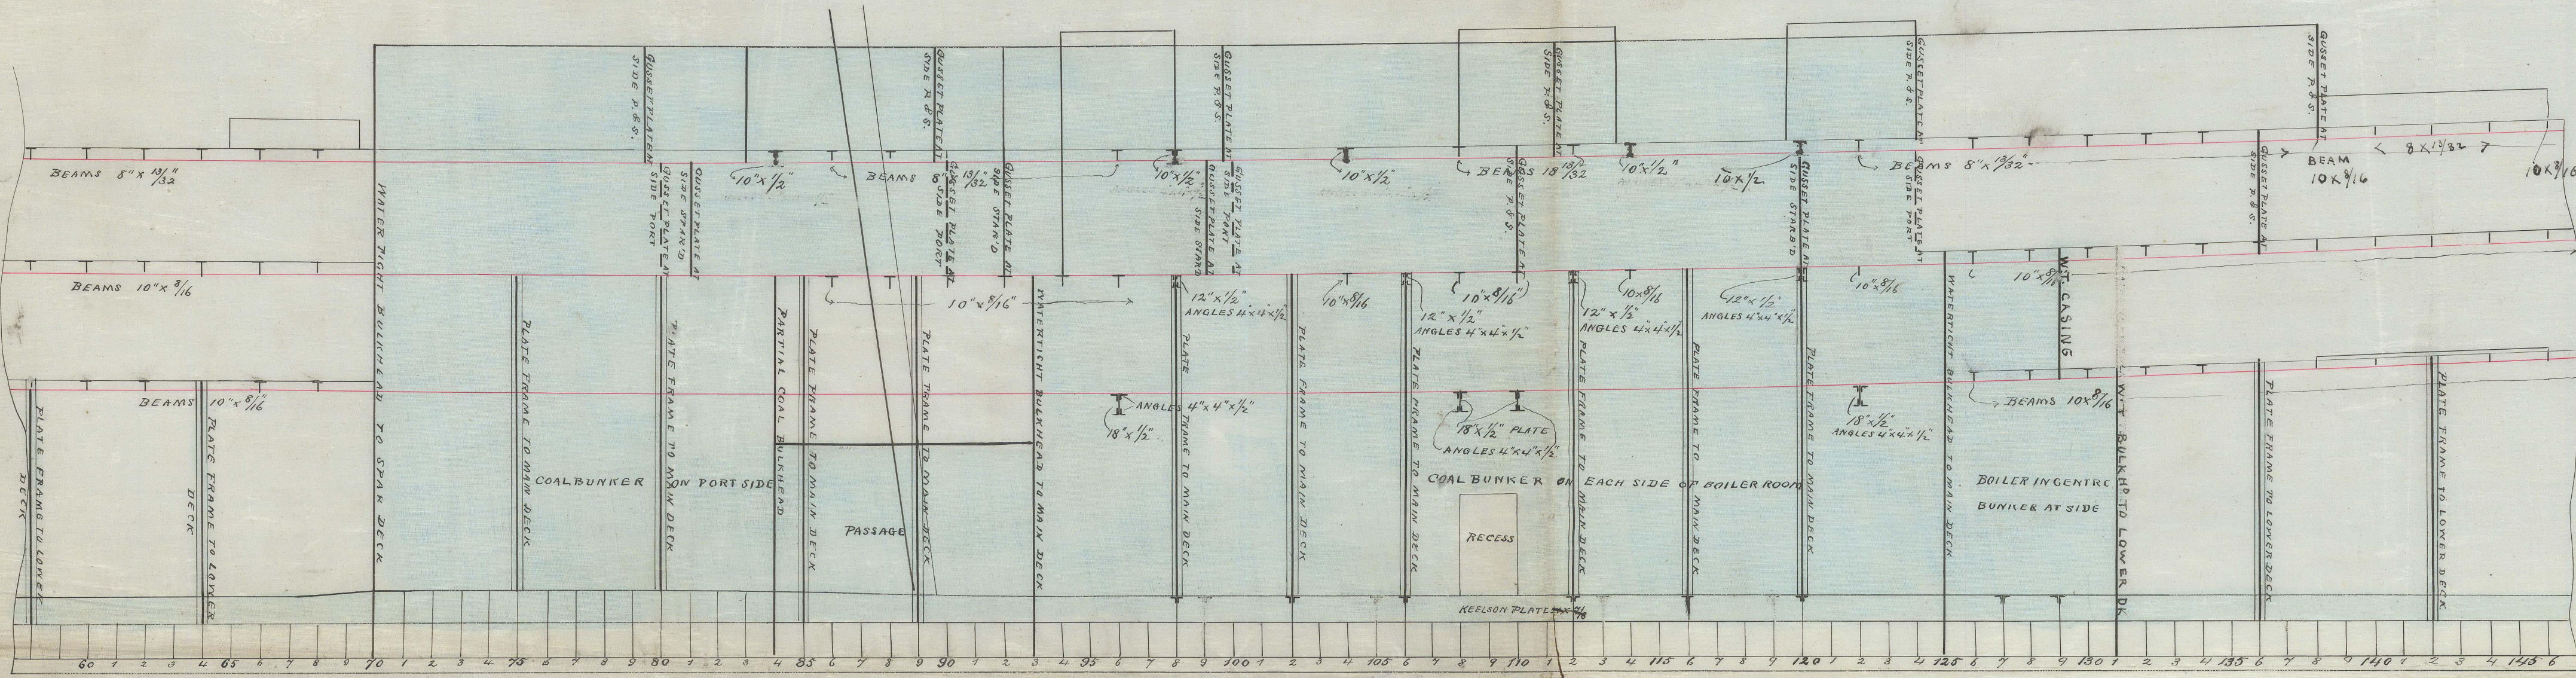





Lower Deck Plan

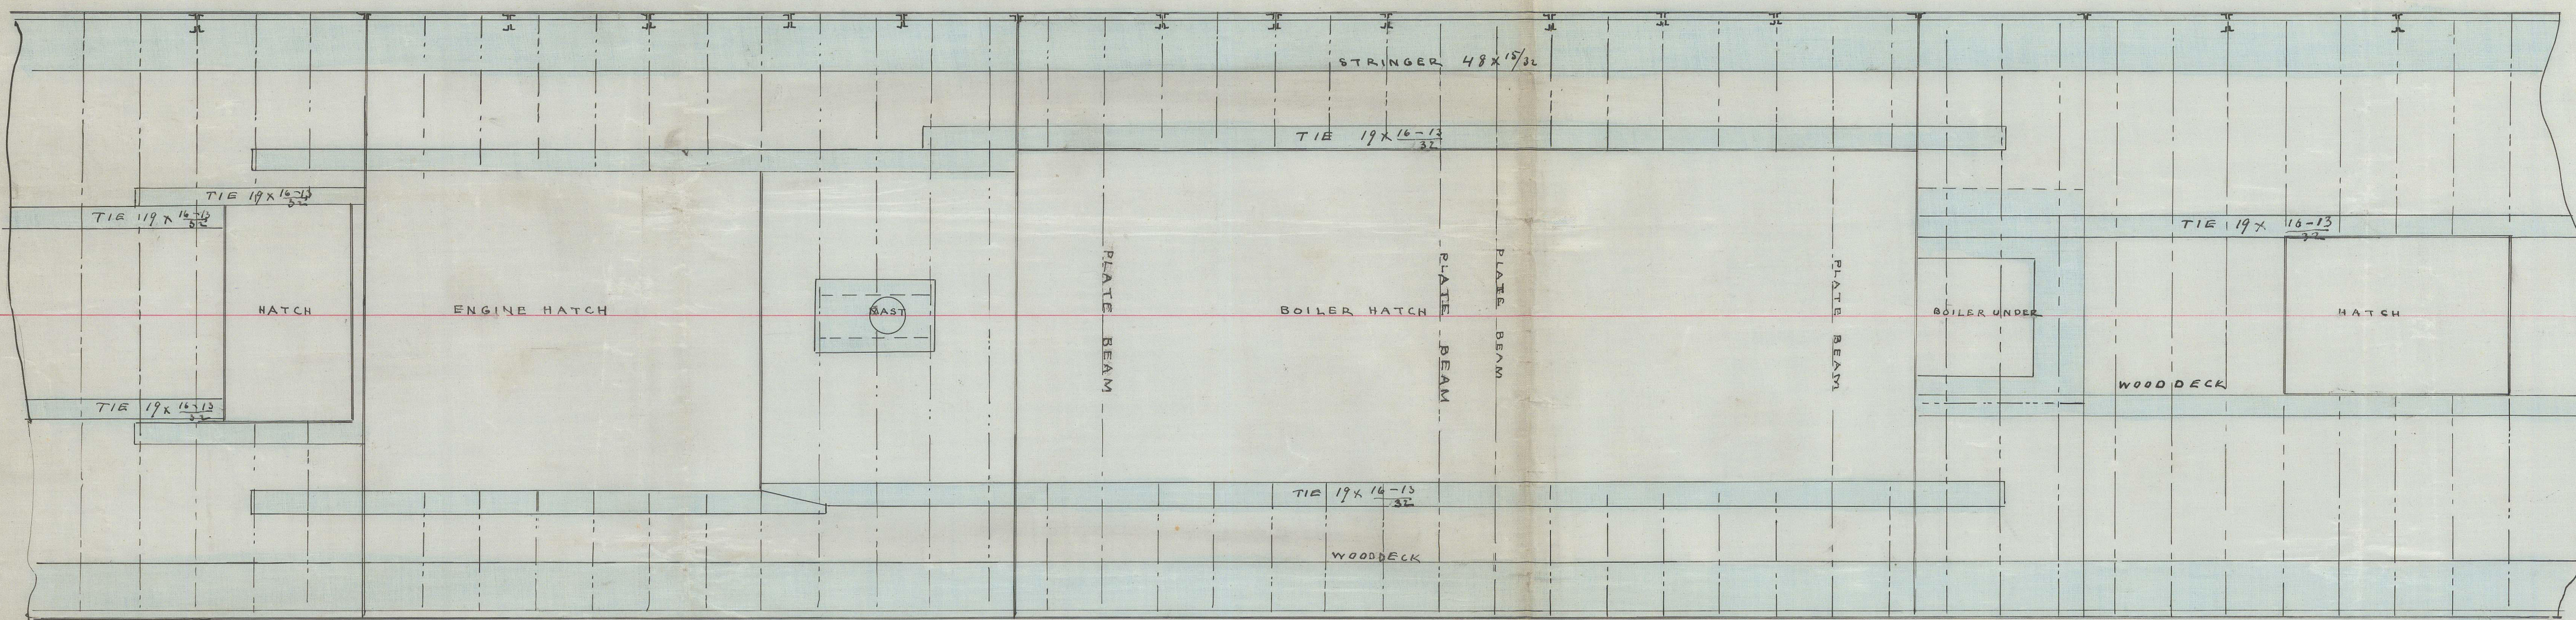

Main Deck Plan

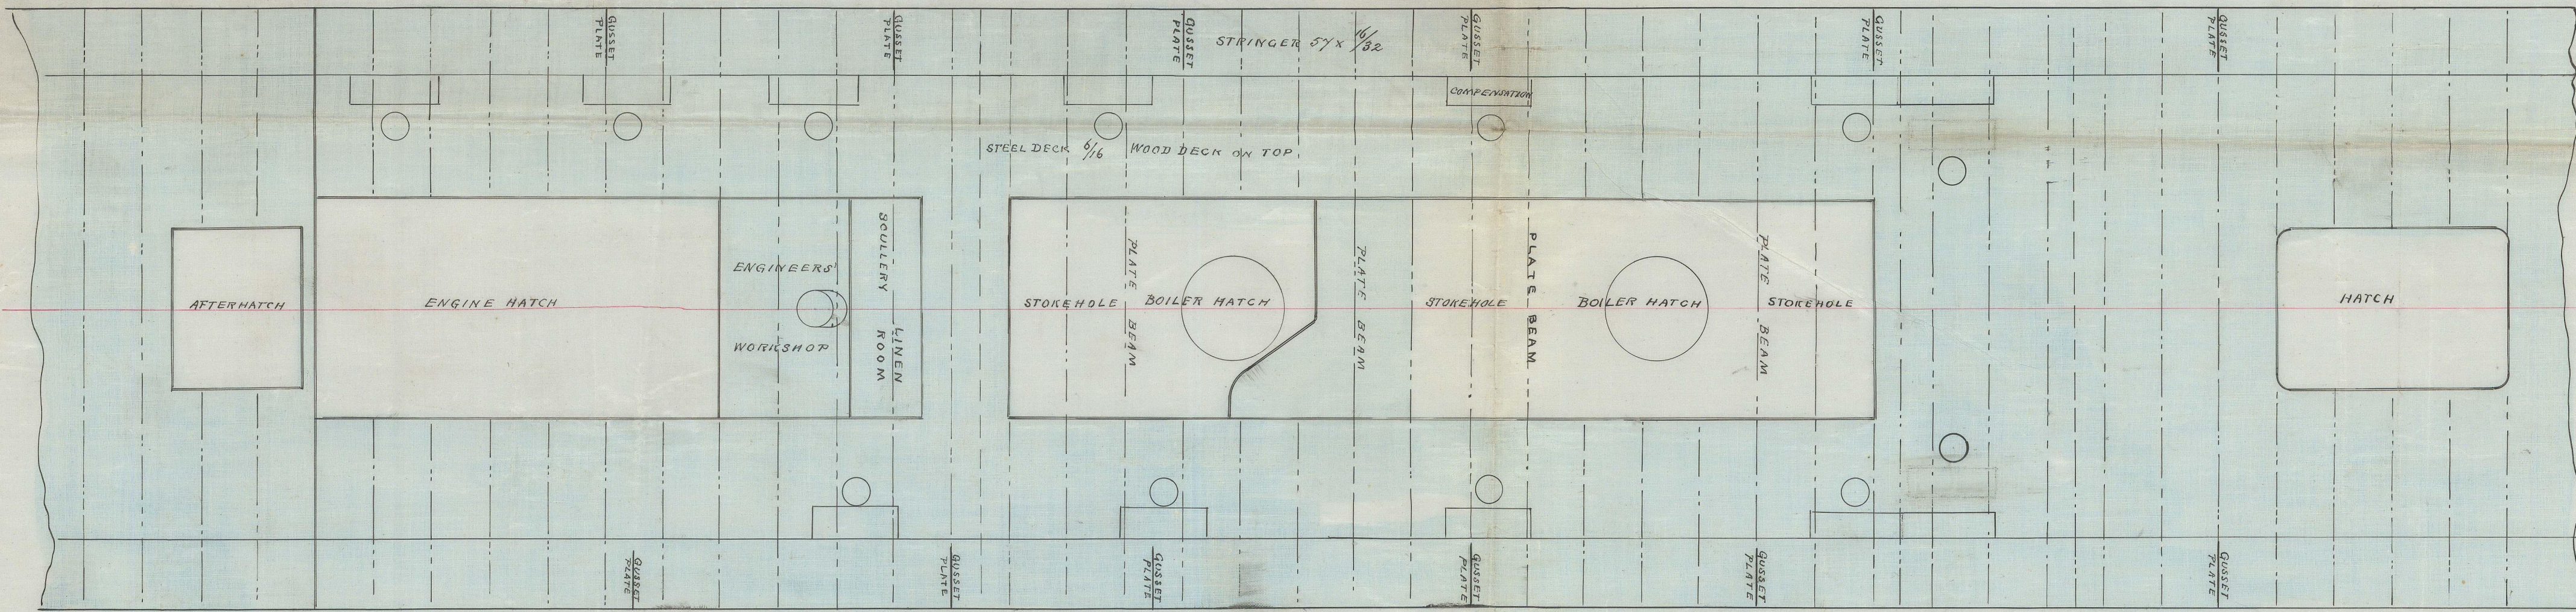

Spar Deck Plan

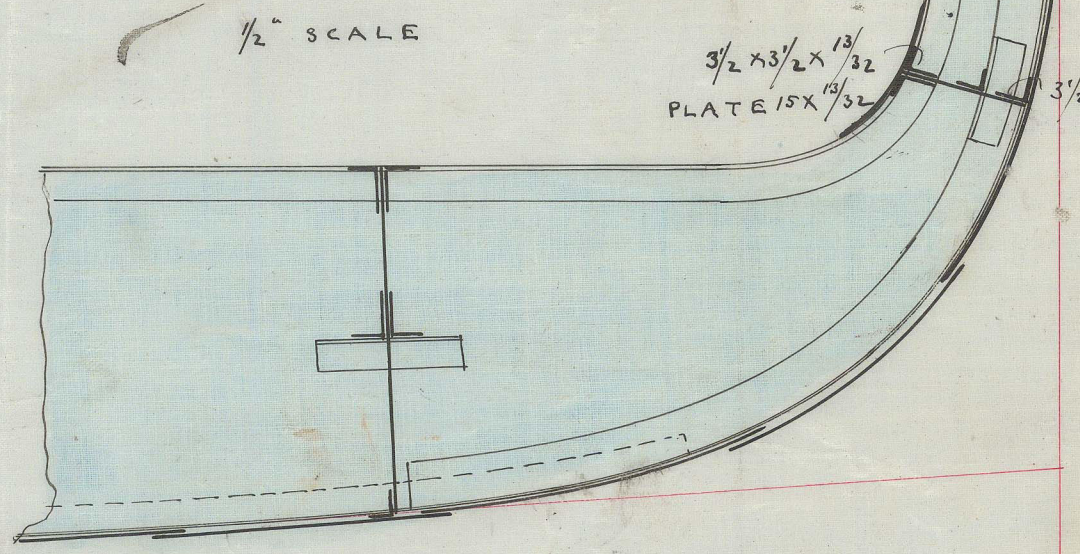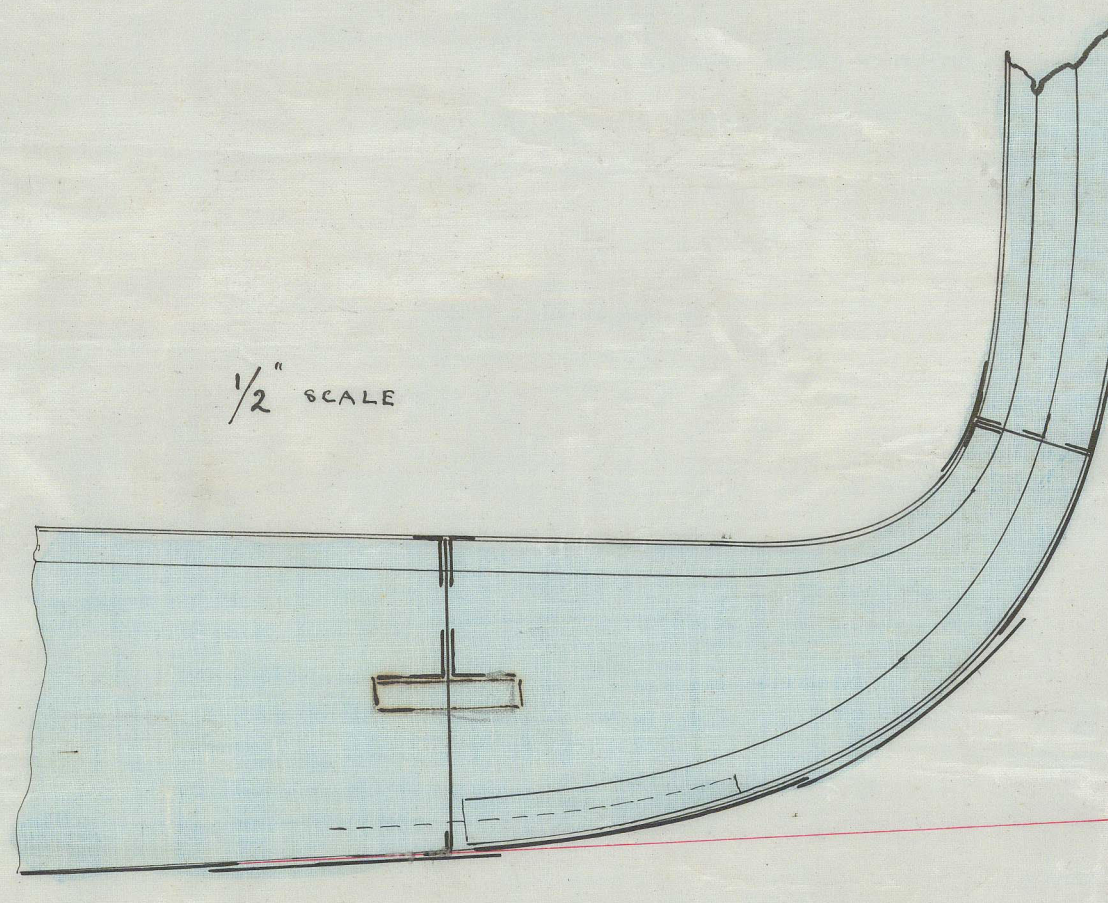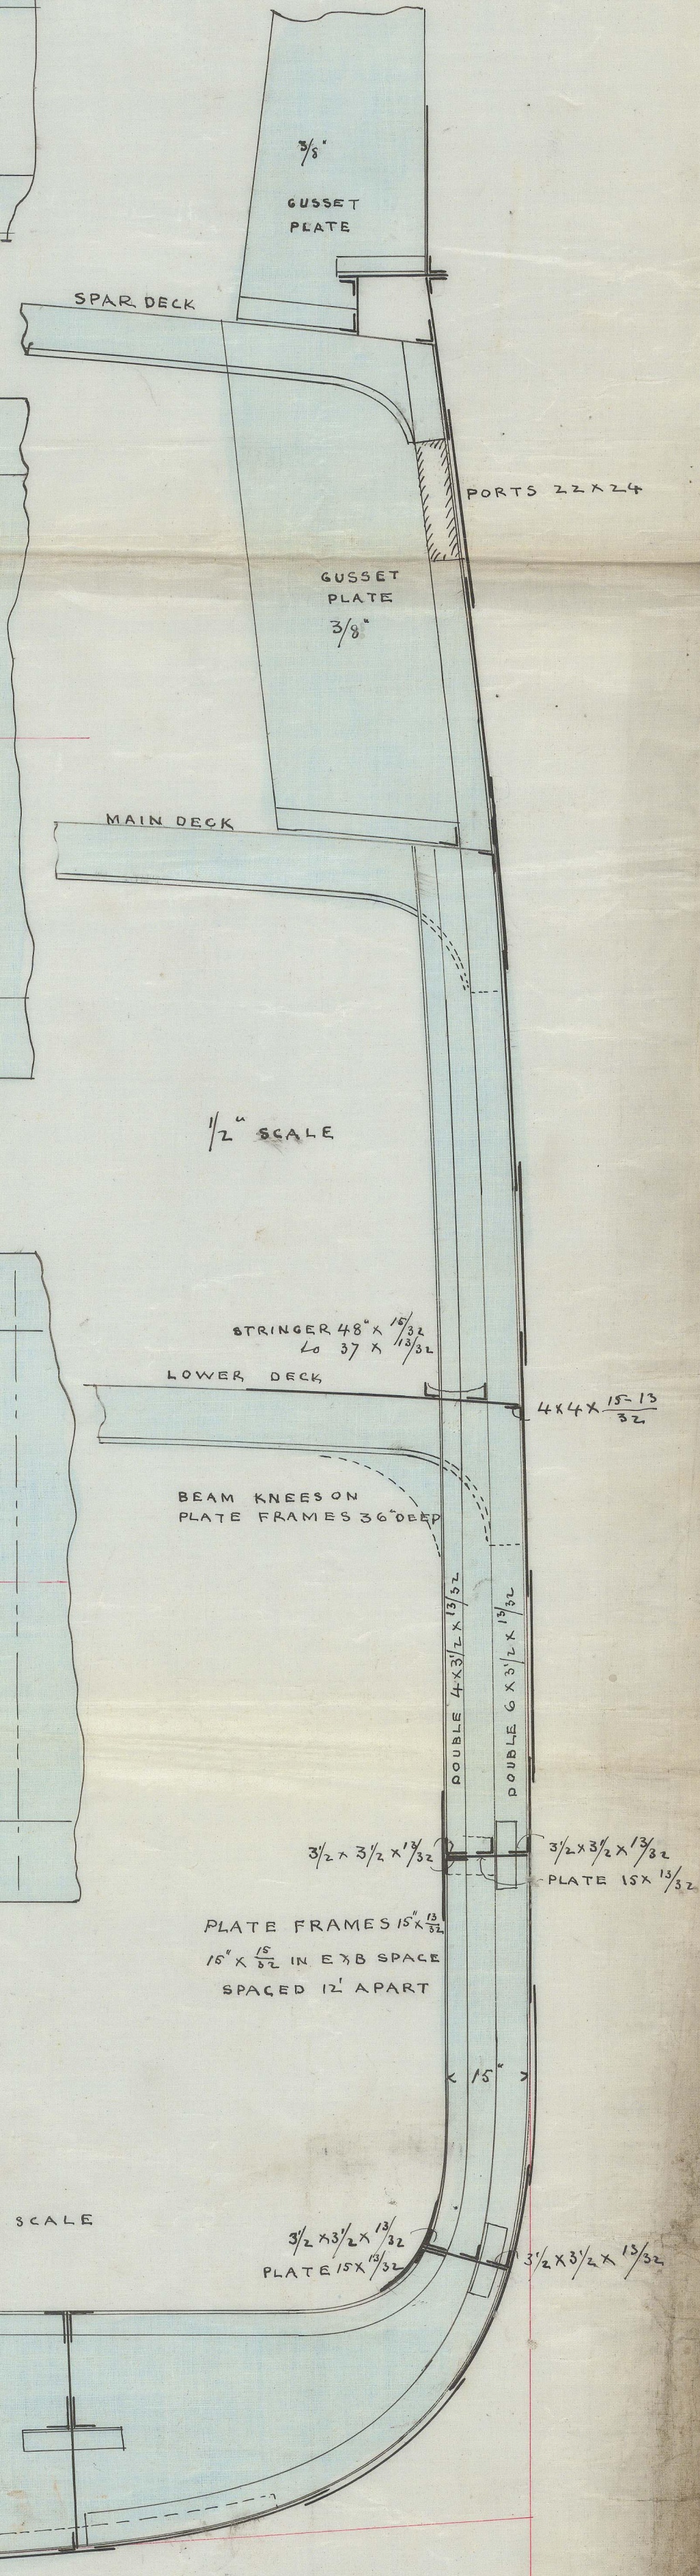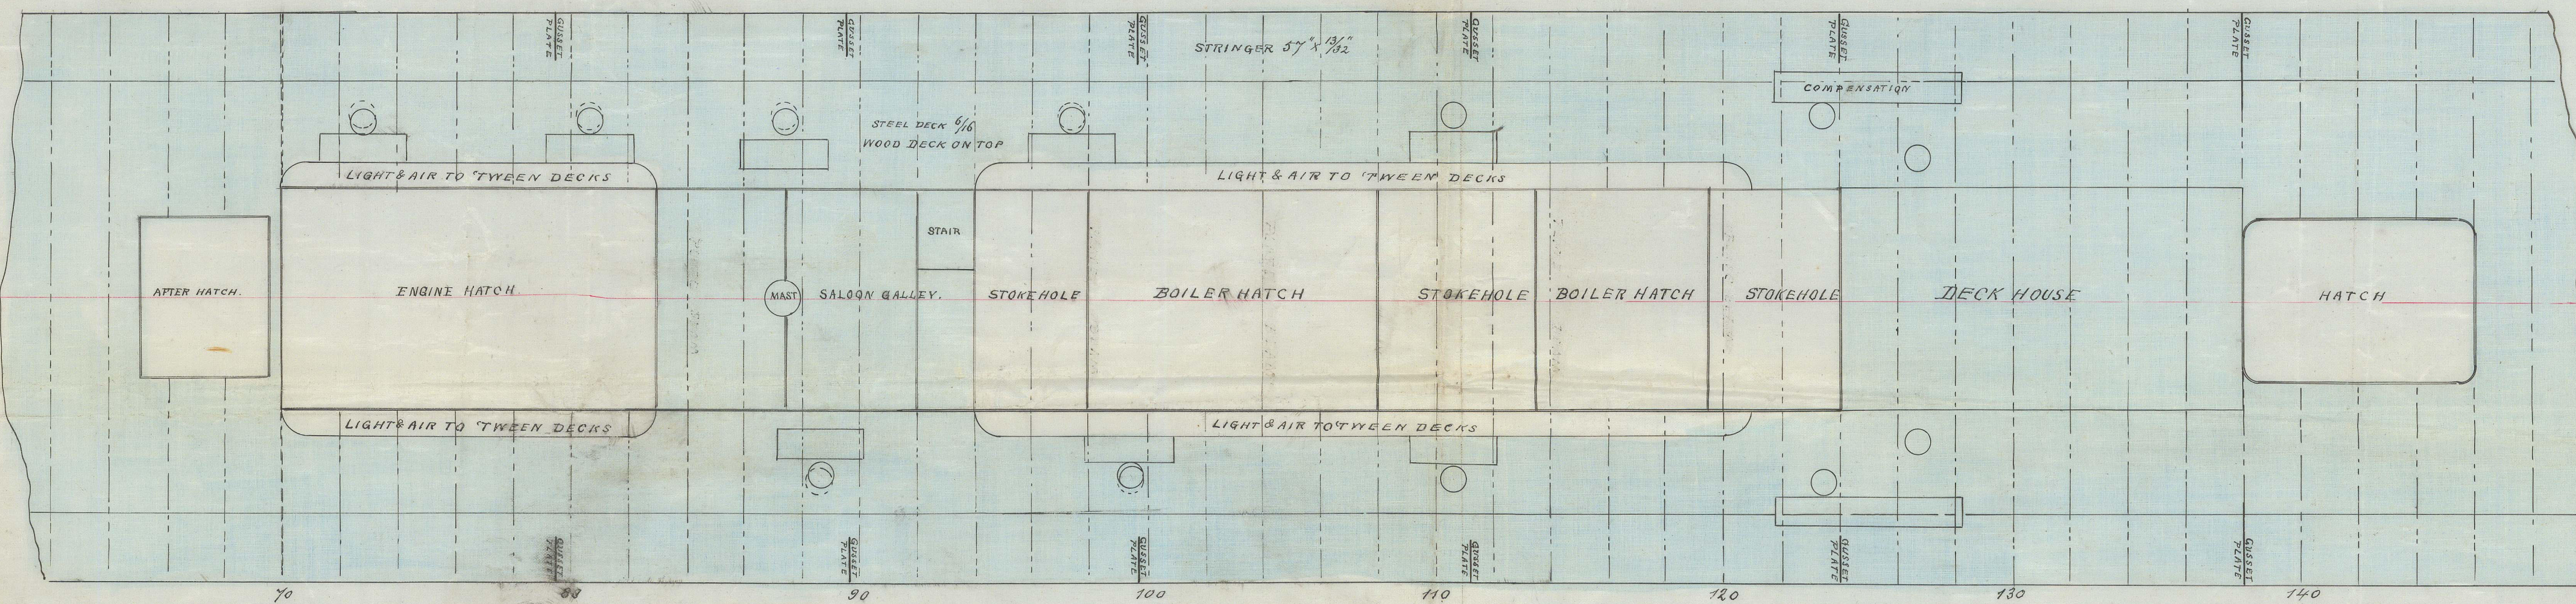

BRACKET FRAMES IN BOILER ROOM

BRACKET FRAMES IN ENGINE ROOM

GLS 189-0027