


JOHN ELDER & CO.,
Shipbuilders and Engineers,
GLASGOW
© 2021
Lloyd's Register
Foundation

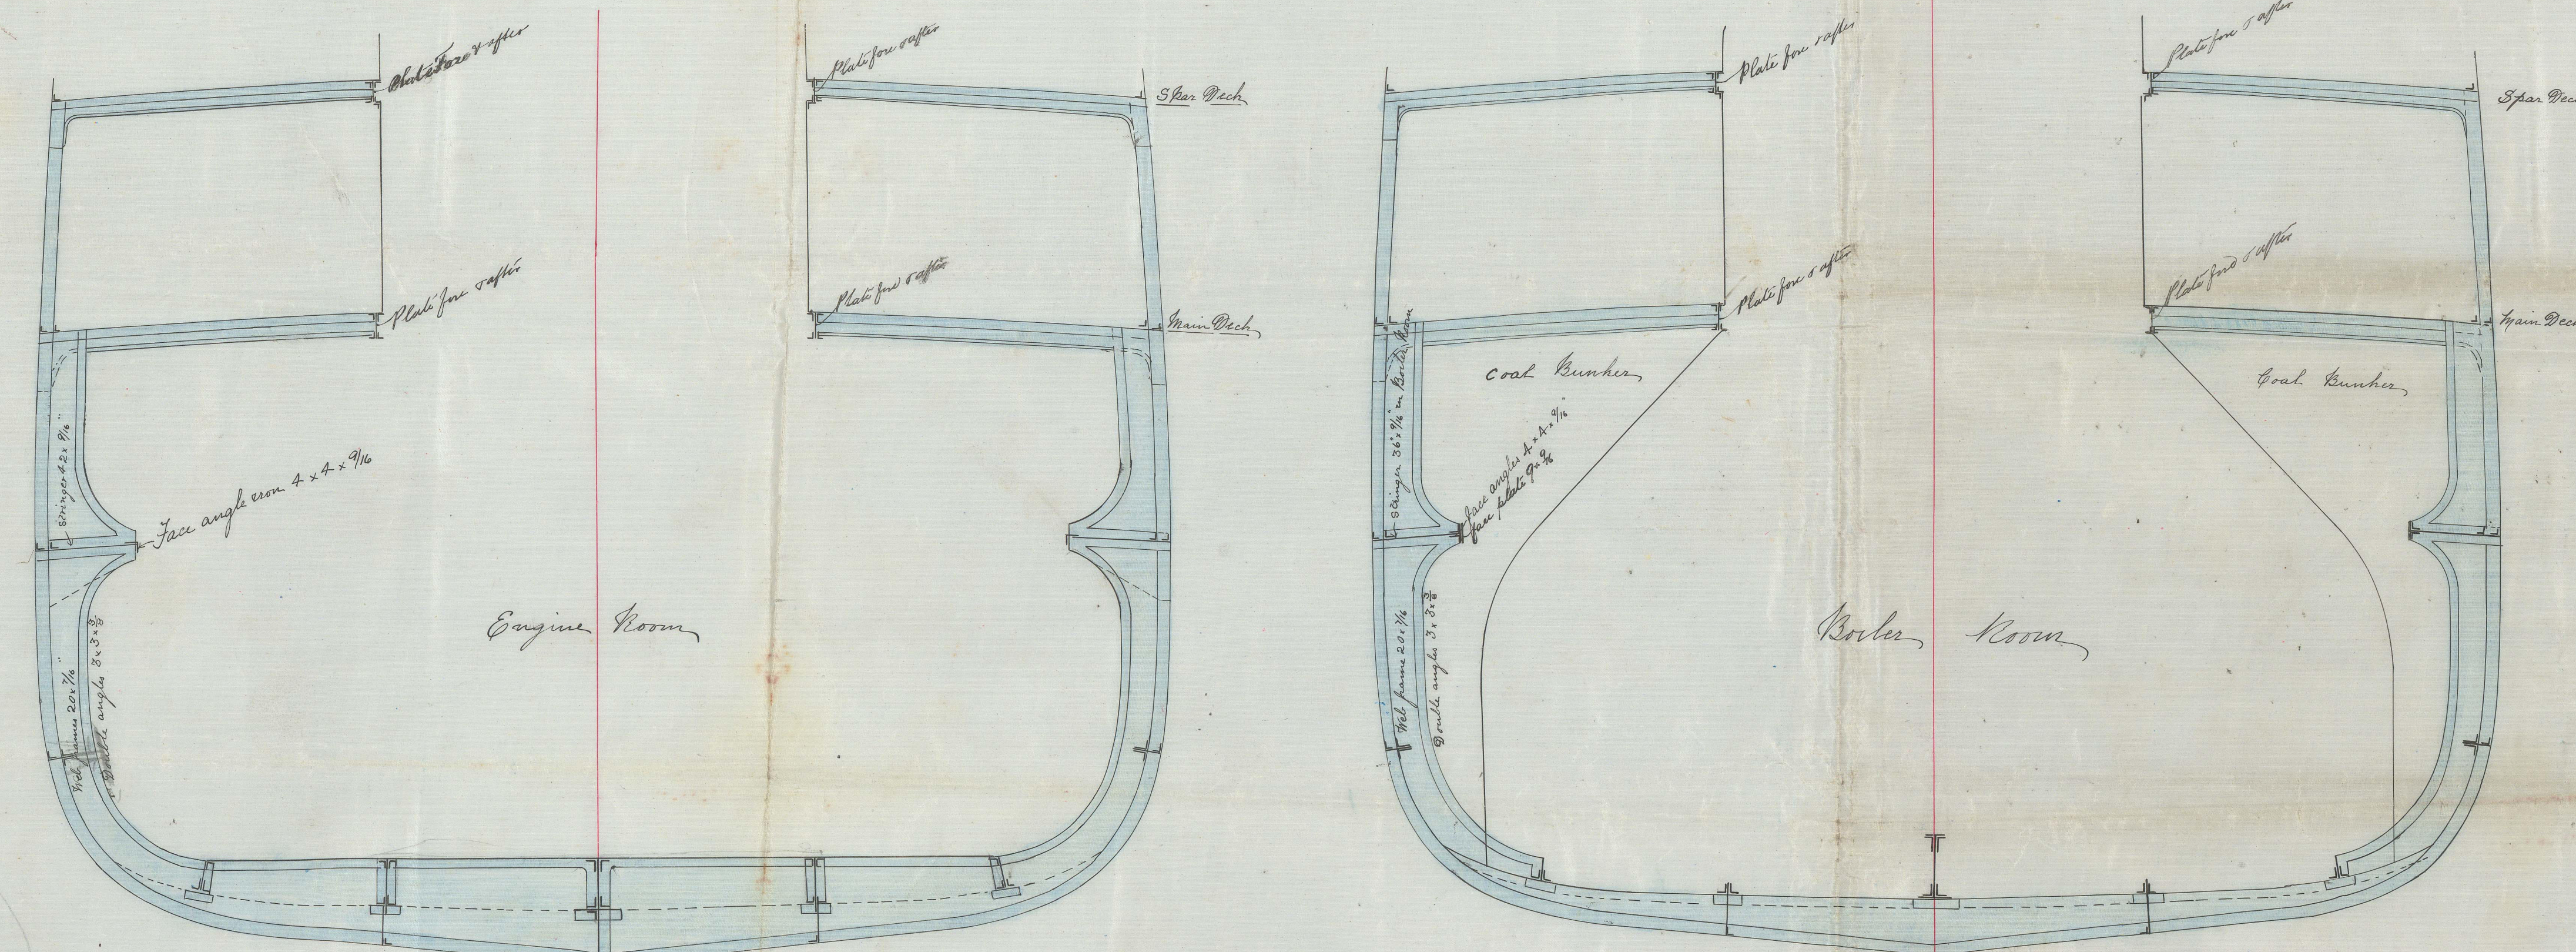

Section Thru Boiler Room frame 90

A circular blue ink stamp. The outer ring contains the text "SHIP DRAWING OFFICE" at the top and "FAIRFIELD" at the bottom, separated by two small stars. The center of the stamp is empty.