



7.1.87


Spar Deck.

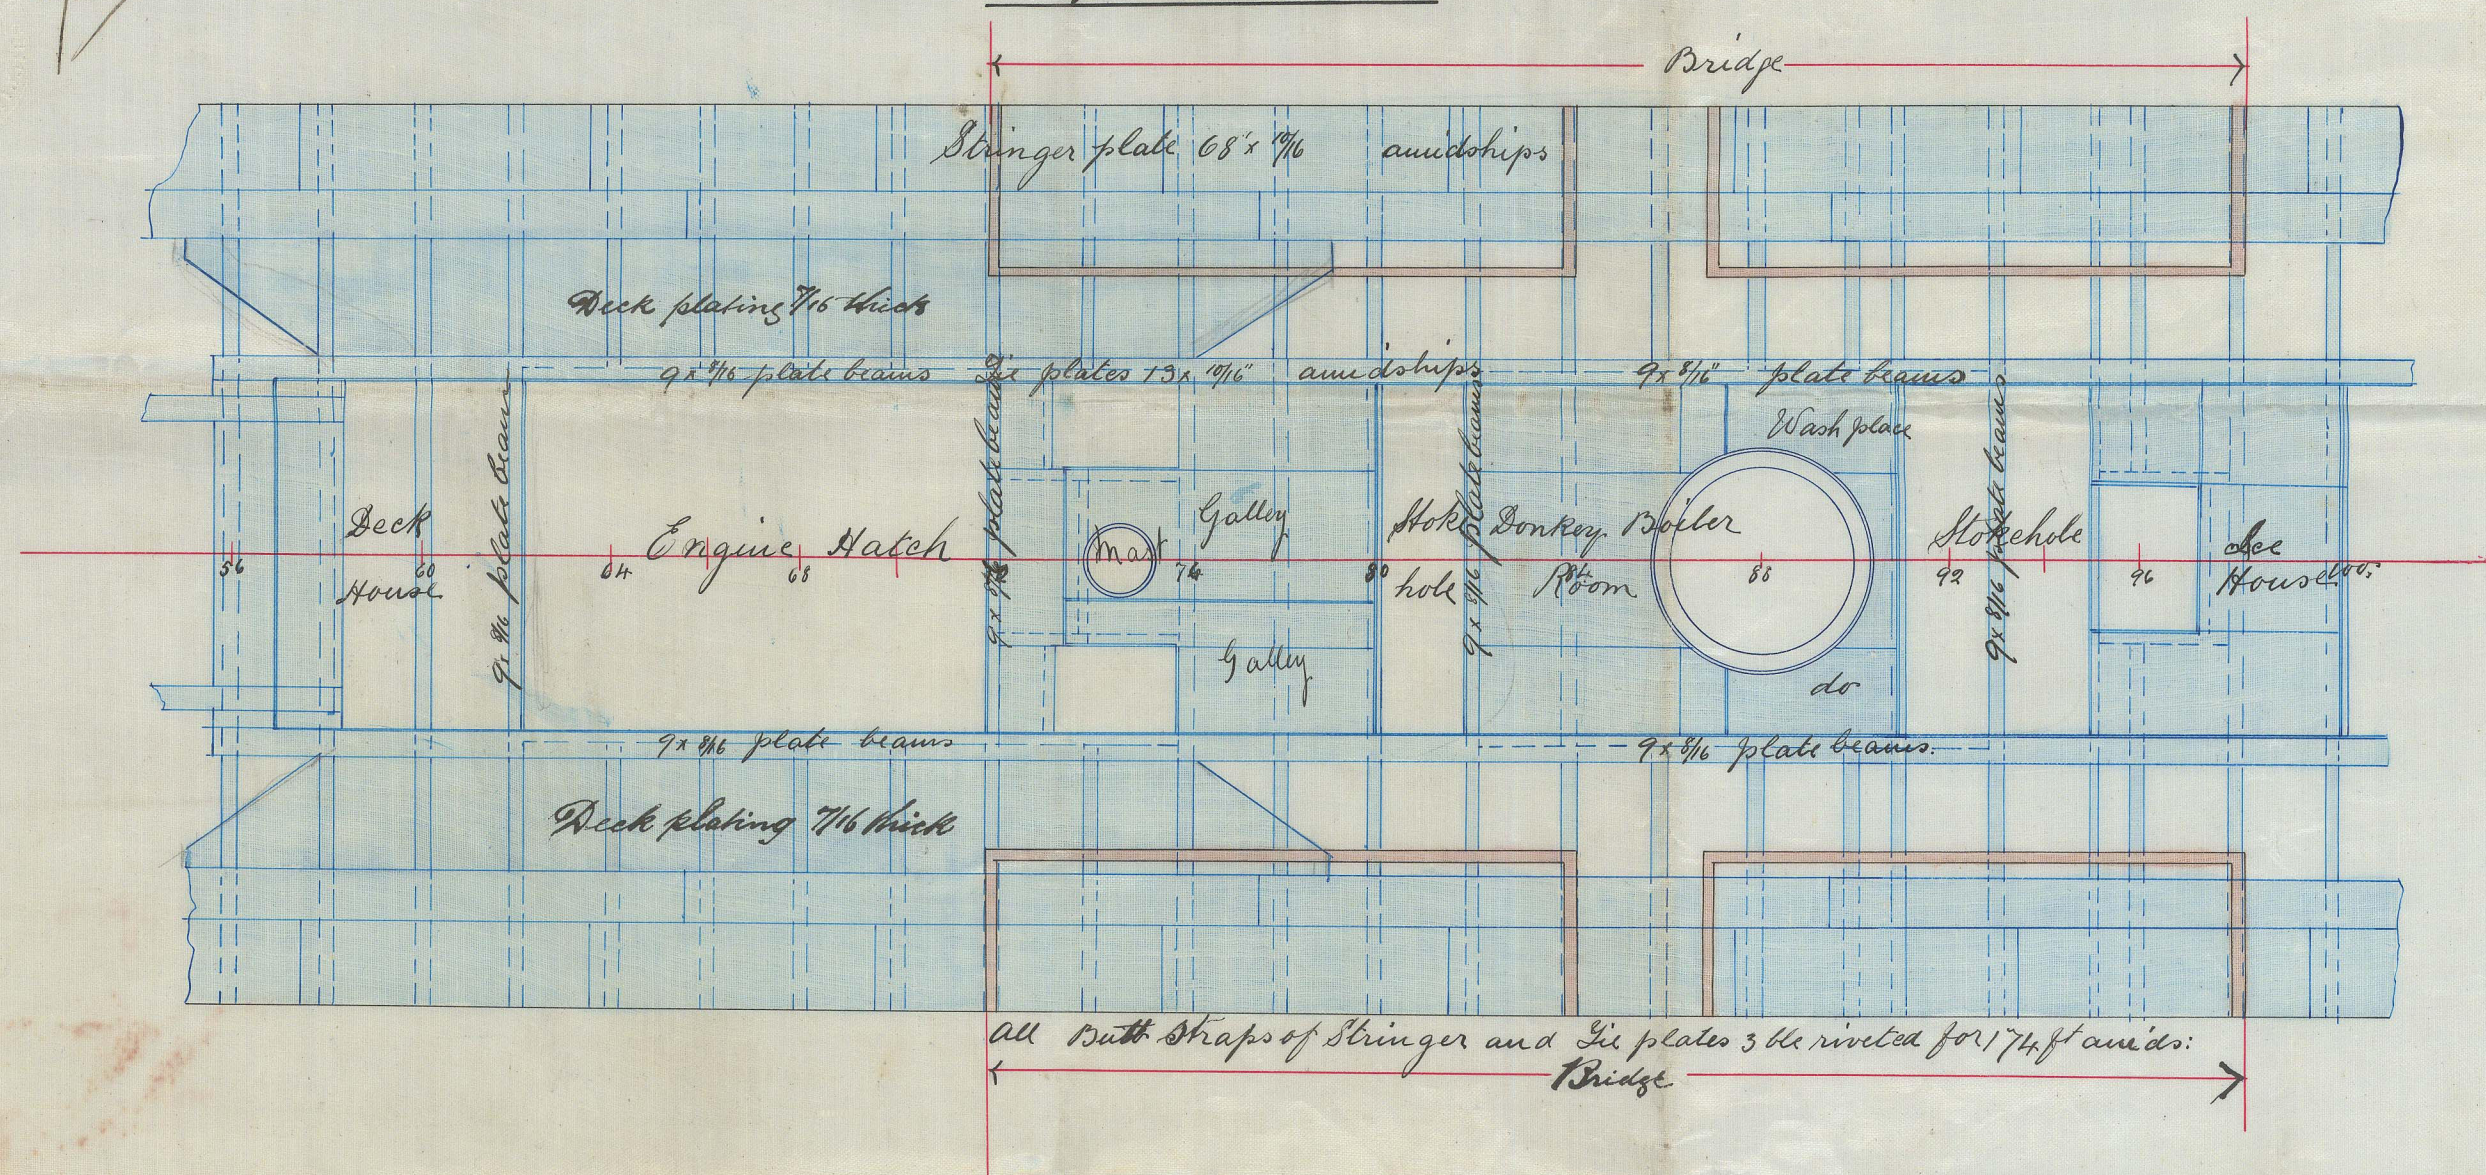

Main deck.

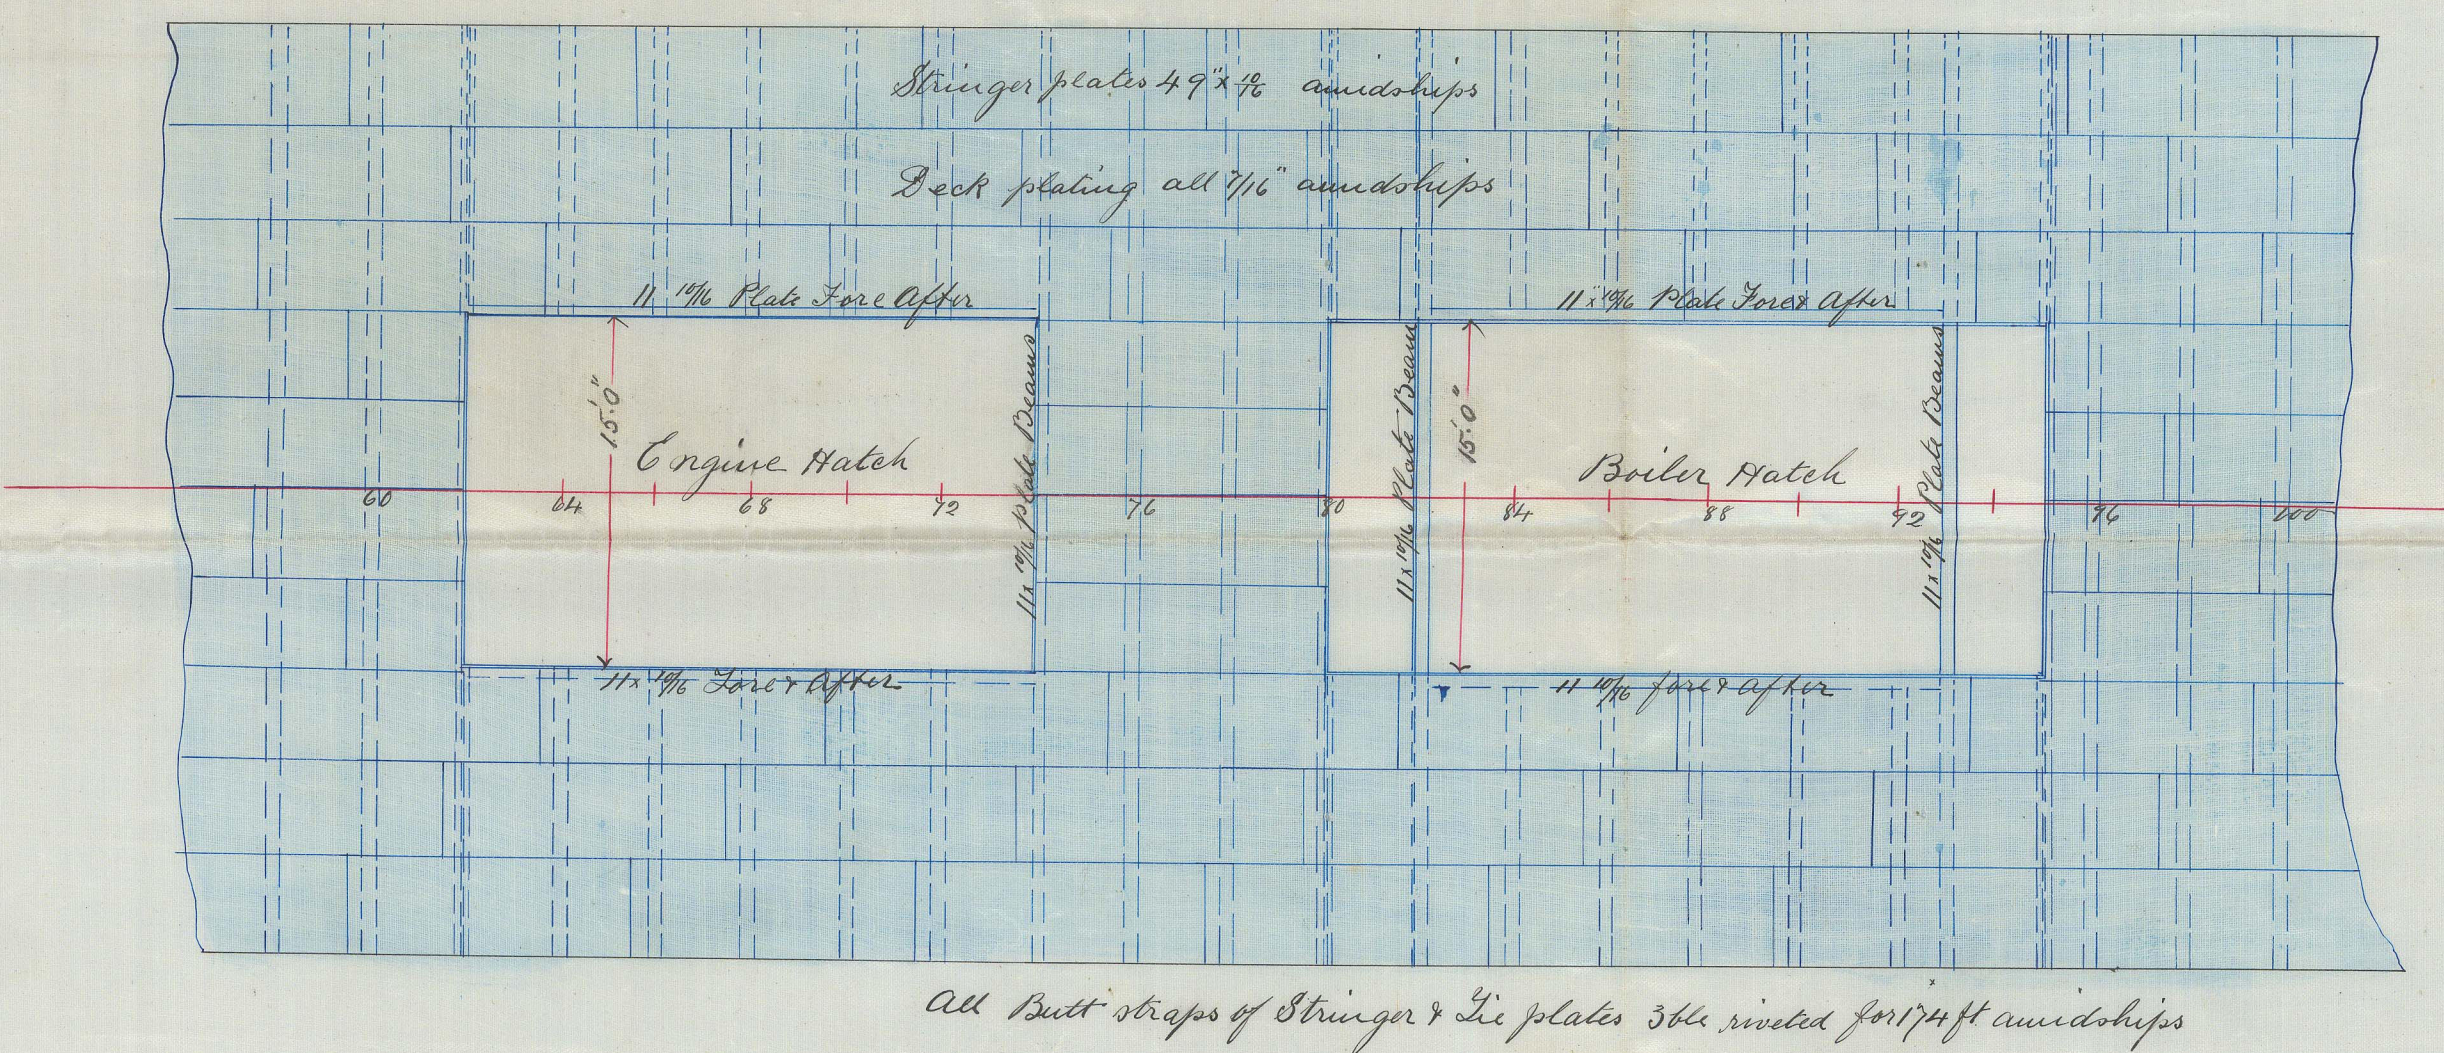

Lower deck.

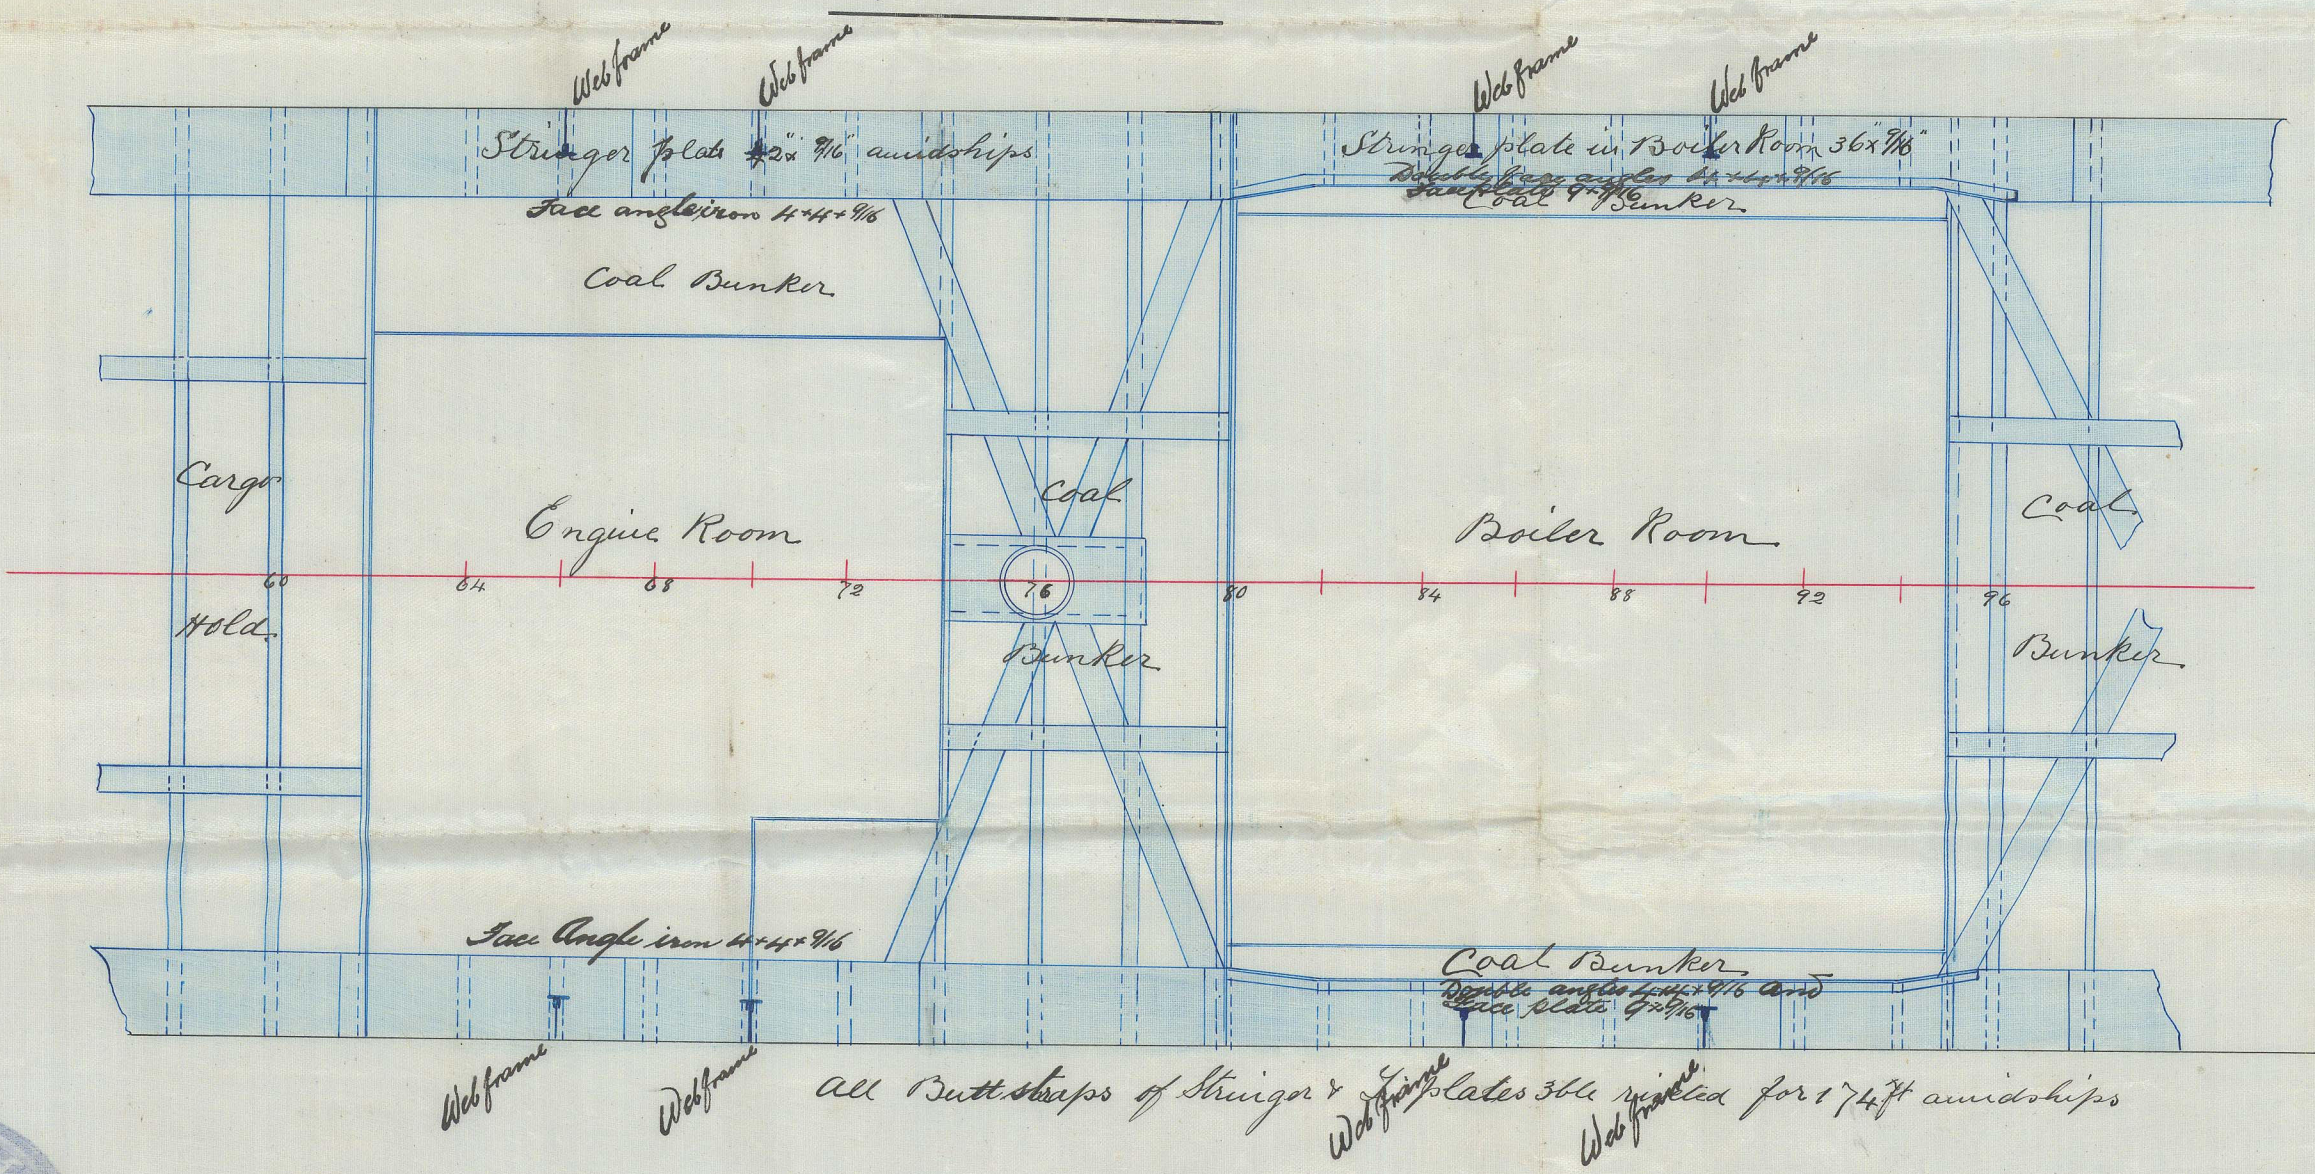

S.S. "Prins Alexander"
Glasgow Report No. 5514

S.S. "Prins Frederik"
Glasgow Report No. 5599.

No. 25188.

Arrangement of Stringer Ls
and Deck Plating in way of
Engine and Boiler Hatches

Scale 1 inch to a foot.

JOHN ELDER & CO
Shipbuilders and Engineers,
GLASGOW.

18M
107987
J.H.
7/2/87



GLS189-0051