



Thickness of steel plating in blue
do. bracing in red.

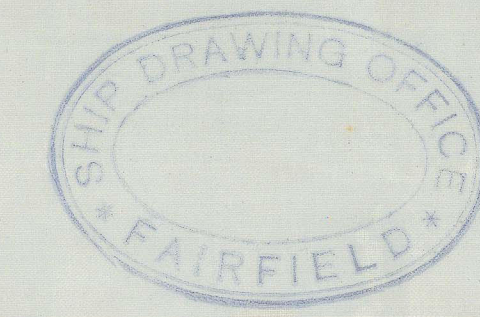

77

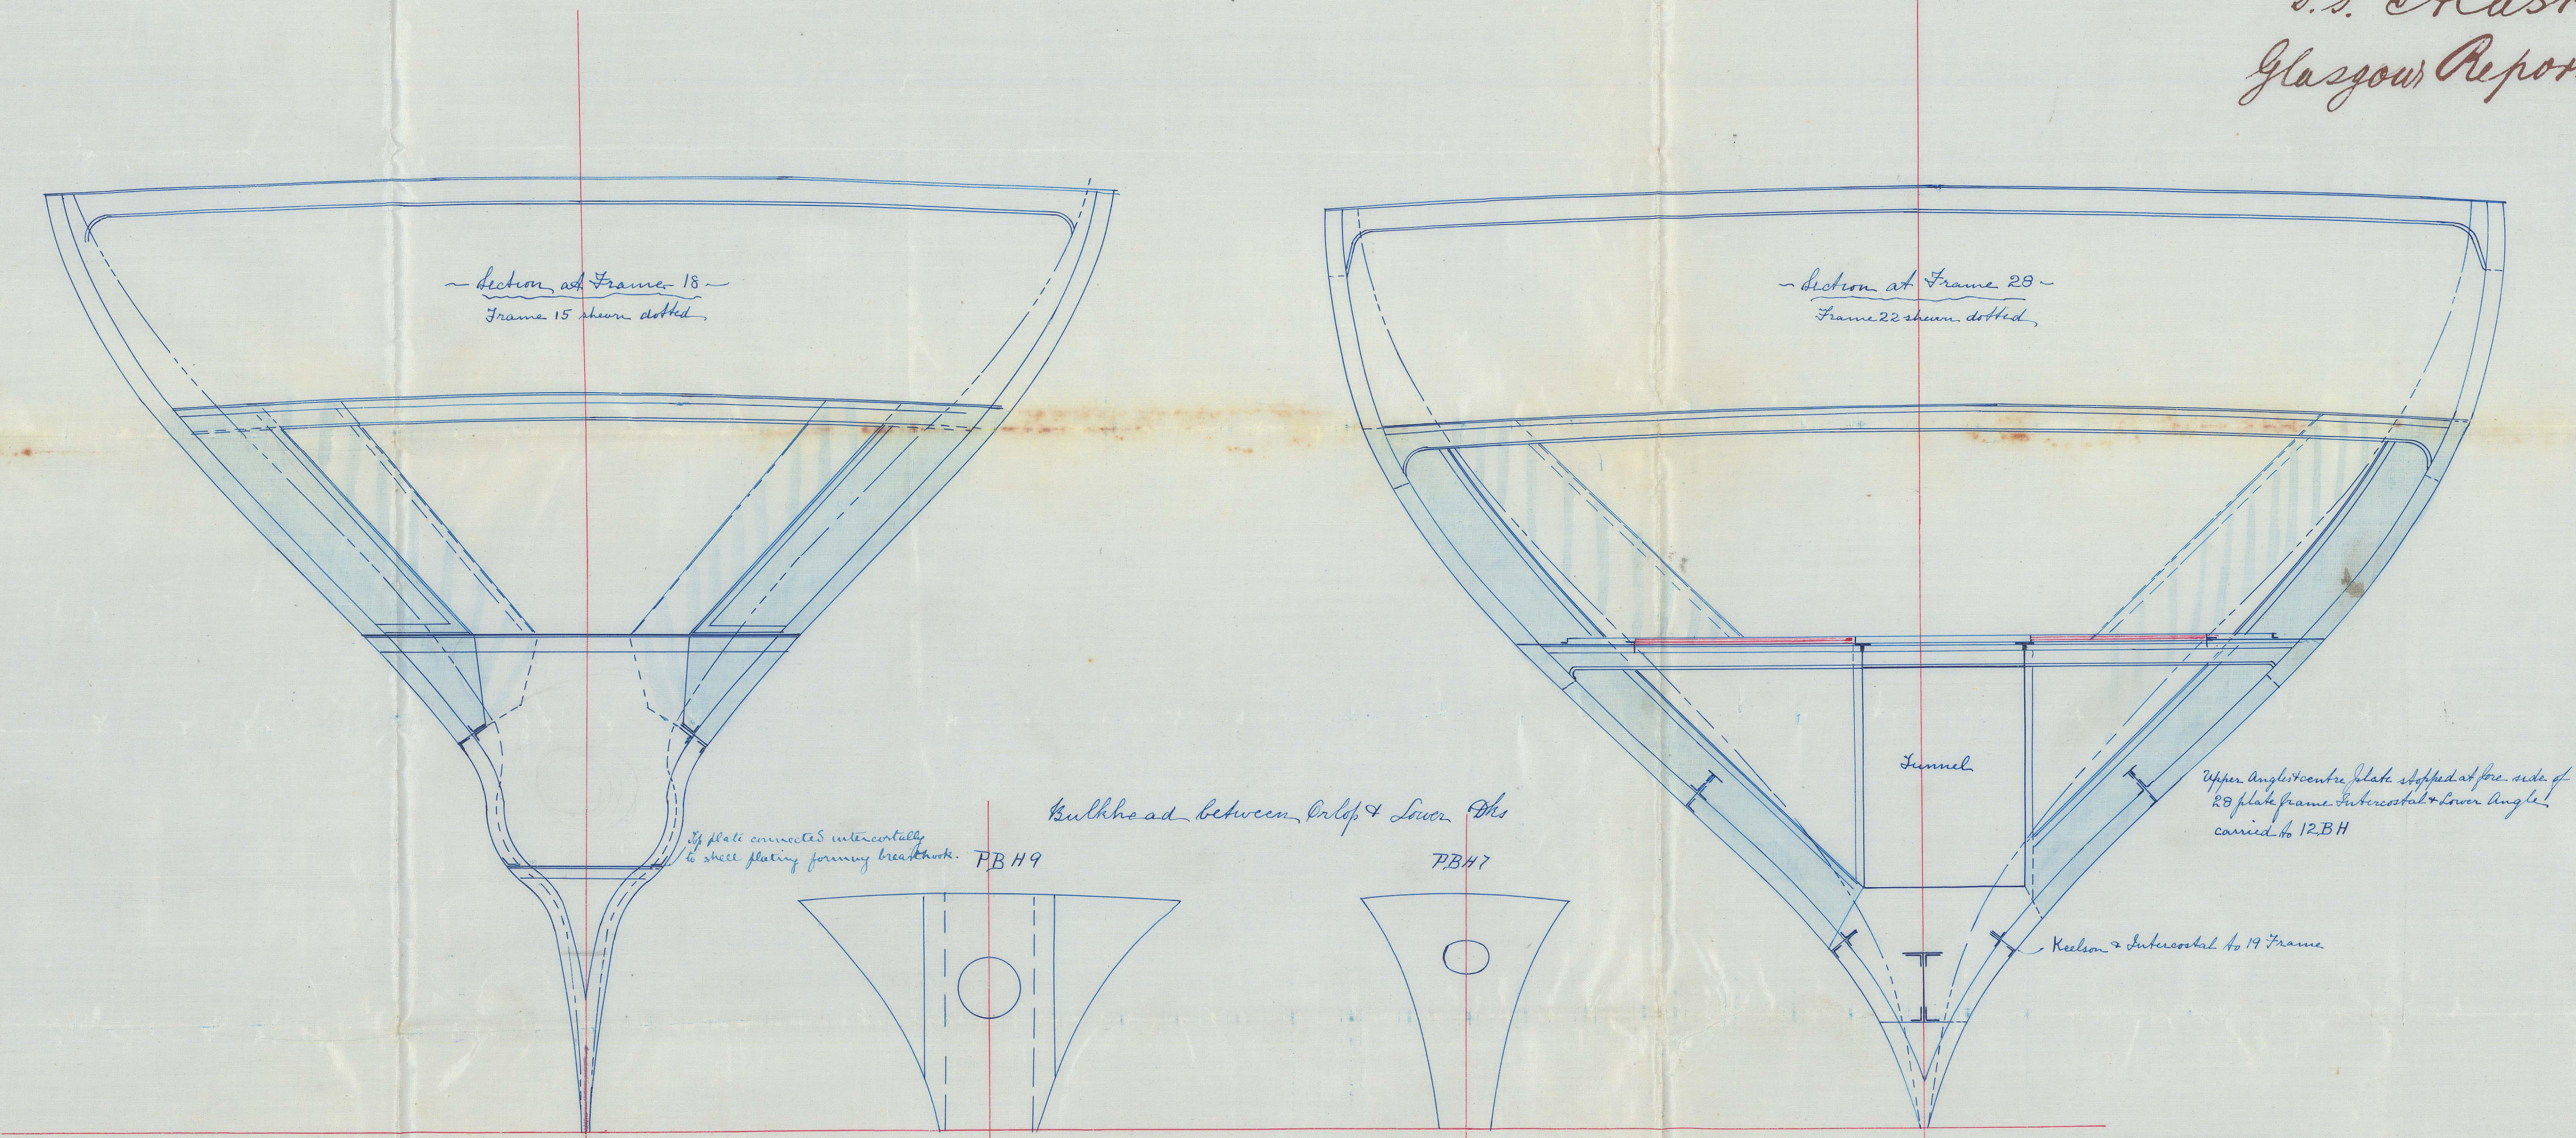

S.S. "Alaska"
Glasgow Report No. 5526

No. 247 S.S. "Alaska"
Plan showing additional strengthening aft
Scale 1/2" = 1 Foot

JOHN ELDER & CO.,
Shipbuilders and Engineers,
GLASGOW.