

G.B.

TAI POO SEK

EX

S.S. Moanapouri Glasgow Report No. 5654  
S.S. "Wairarapa" Glasgow Do. No. 5756


27.5.81



SKETCH OF RIGGING.

N<sup>o</sup> 252

SCALE 1/2" = 1 FOOT.

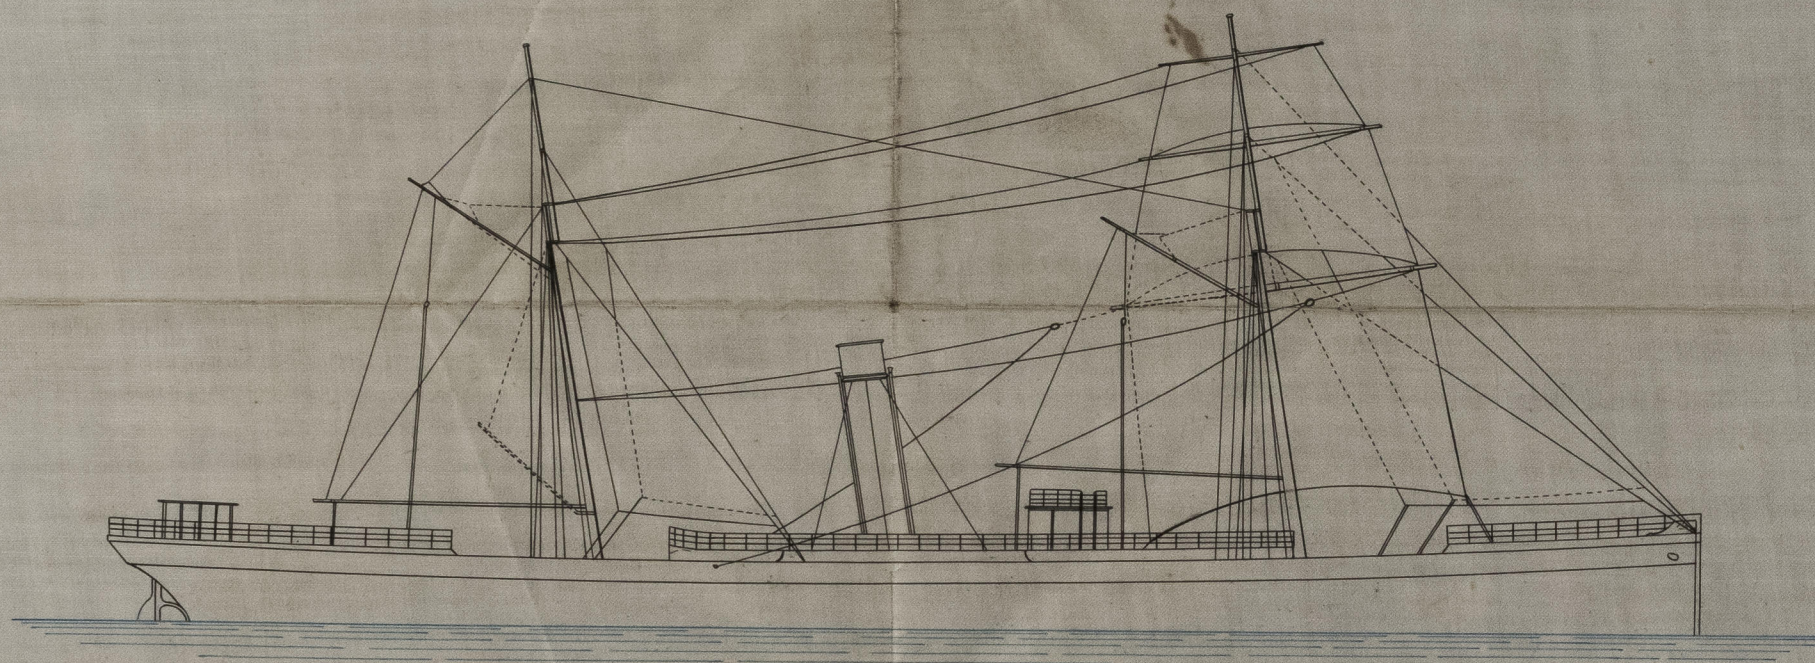

MASTS OF STEEL

LENGTH	PARTNERS		HEEL		HOUNDS		HEAD	
	DIAM. "	THICKN. "	DIAM. "	THICKN. "	DIAM. "	THICKN. "	DIAM. "	THICKN. "
FORE-MAST. 92 FT.	28	12 1/2	20	10 3/2	22	10 3/2	18	10 3/2
MAIN DO 82' 6"	25 1/2	10 3/2	18 1/2	4 1/6	19 1/2	4 1/6	16 1/2	4 1/6

18M  
28/5/13



© 2021

Lloyd's Register  
Foundation