


25. 11. 87

S. S. "Birksgate" Glasgow Report A. 3663.

Two plates in the round
 Seams double riveted to caps. Single above. $\frac{7}{8}$ rivets
 Butts treble riveted deck to caps double elsewhere
 all $\frac{1}{4}$ thicker than the plates they connect. $\frac{7}{8}$ rivets
 Doubling plates at Decks and Yard Slings

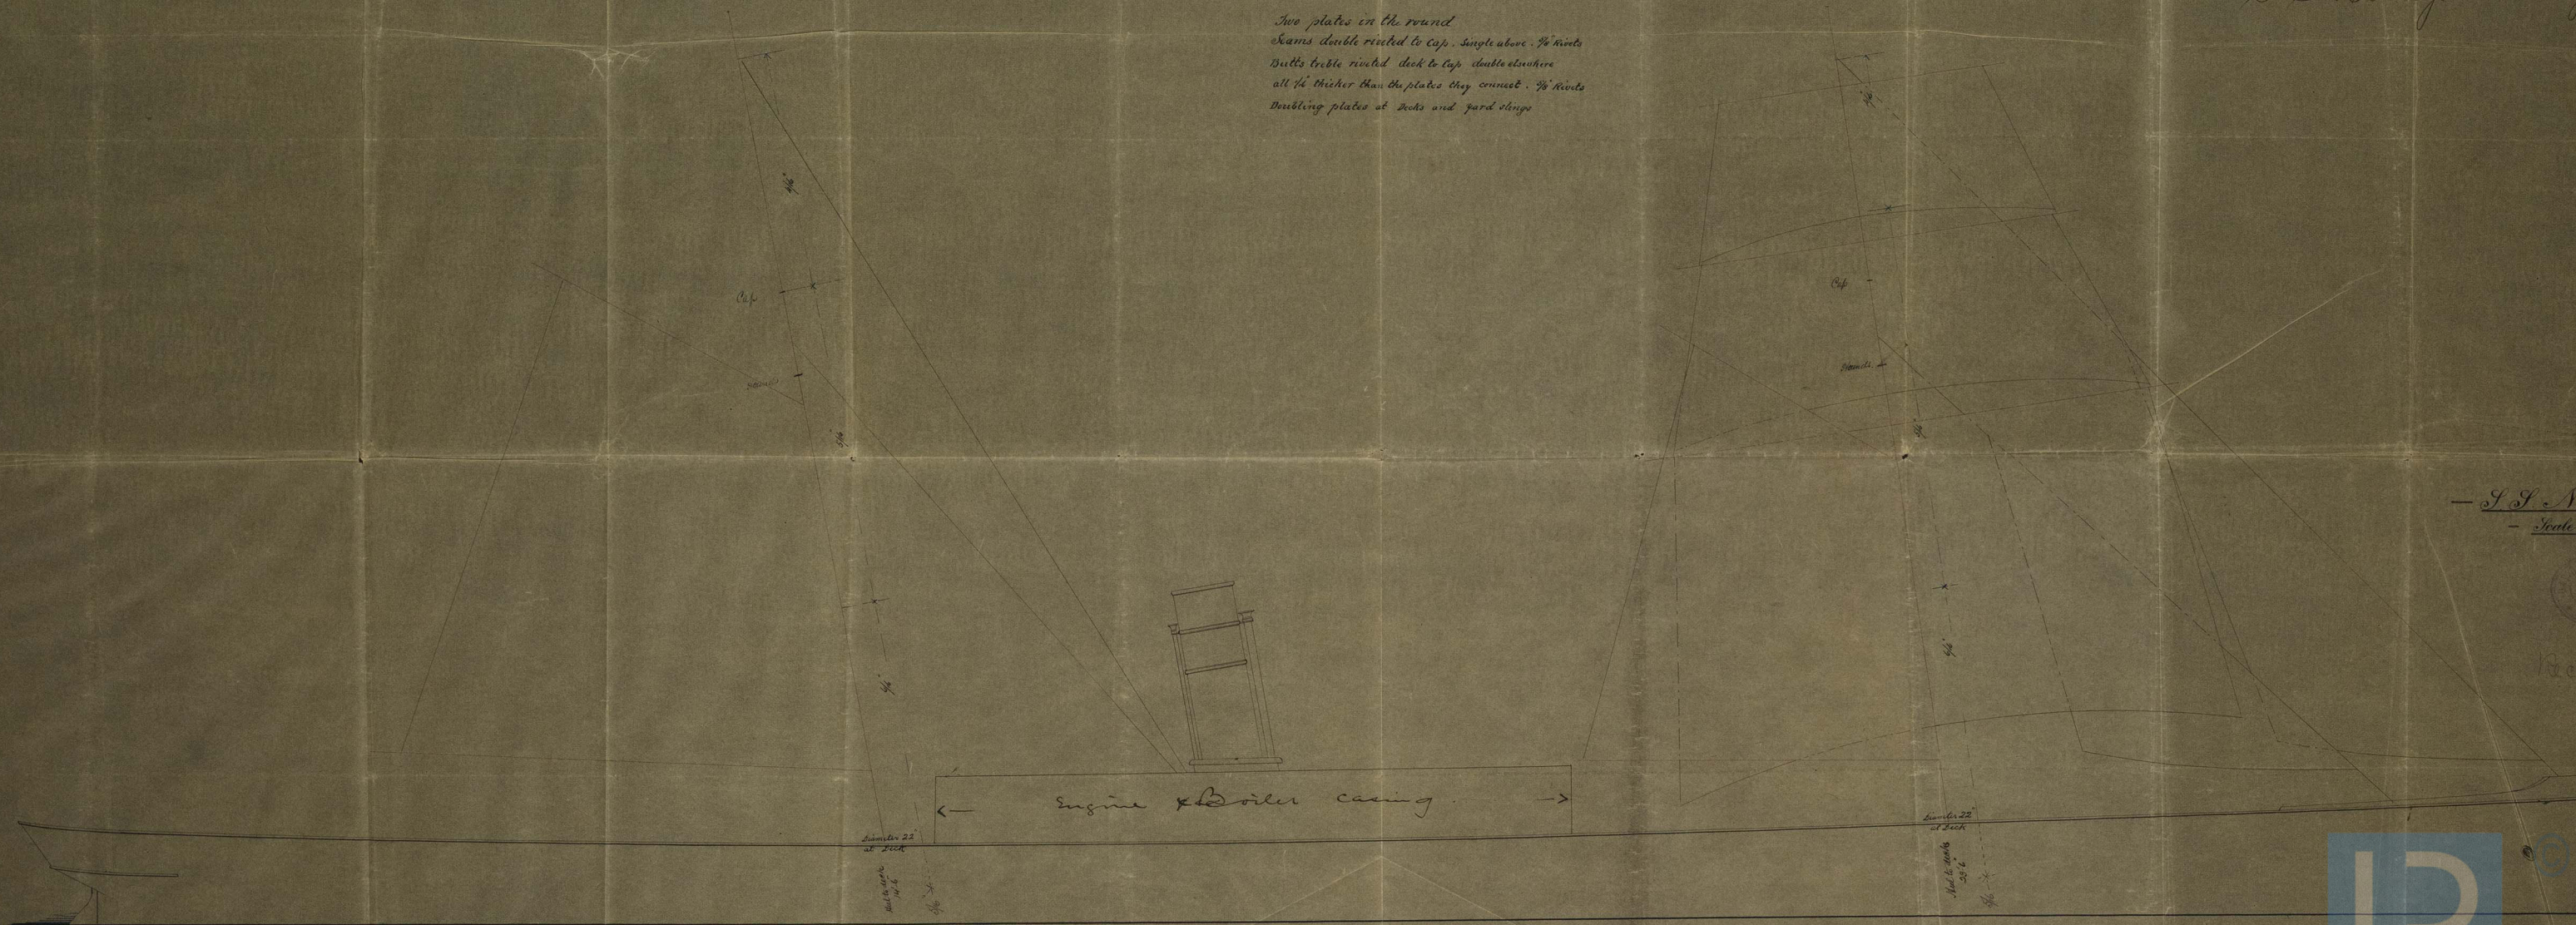

— S. S. No 222 —
 — Scale $\frac{1}{8}$ Inch = One Foot —



Rec from Lloyd's
 27-4-81



© 2021
 Lloyd's Register
 Foundation

23/4/87

2808 015137


Handwritten text at top left, possibly a title or reference.

Handwritten text in the upper center, possibly a description or note.

Handwritten text in the lower left, possibly a date or reference.



Handwritten signature or initials in the bottom left corner.

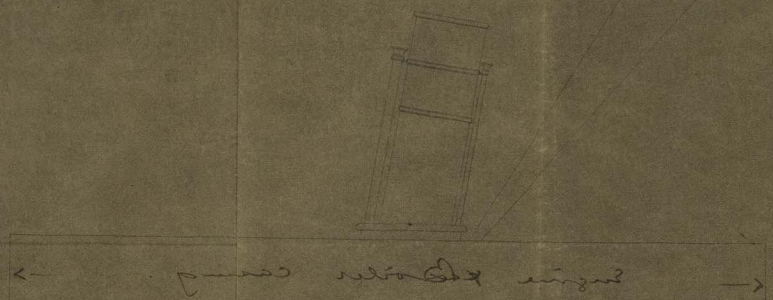

© 2021
Lloyd's Register
Foundation