


Lu to Gls:
25.11.81
m 25/11/81


ARRANGEMENT OF SUCTION PIPES

T. S. N^o. 253

SCALE $\frac{1}{8}$ " = 1 FOOT.

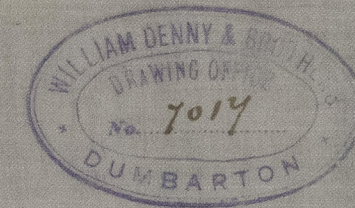

S. S. "Mahinapua"
Glasgow Report
No. 5648

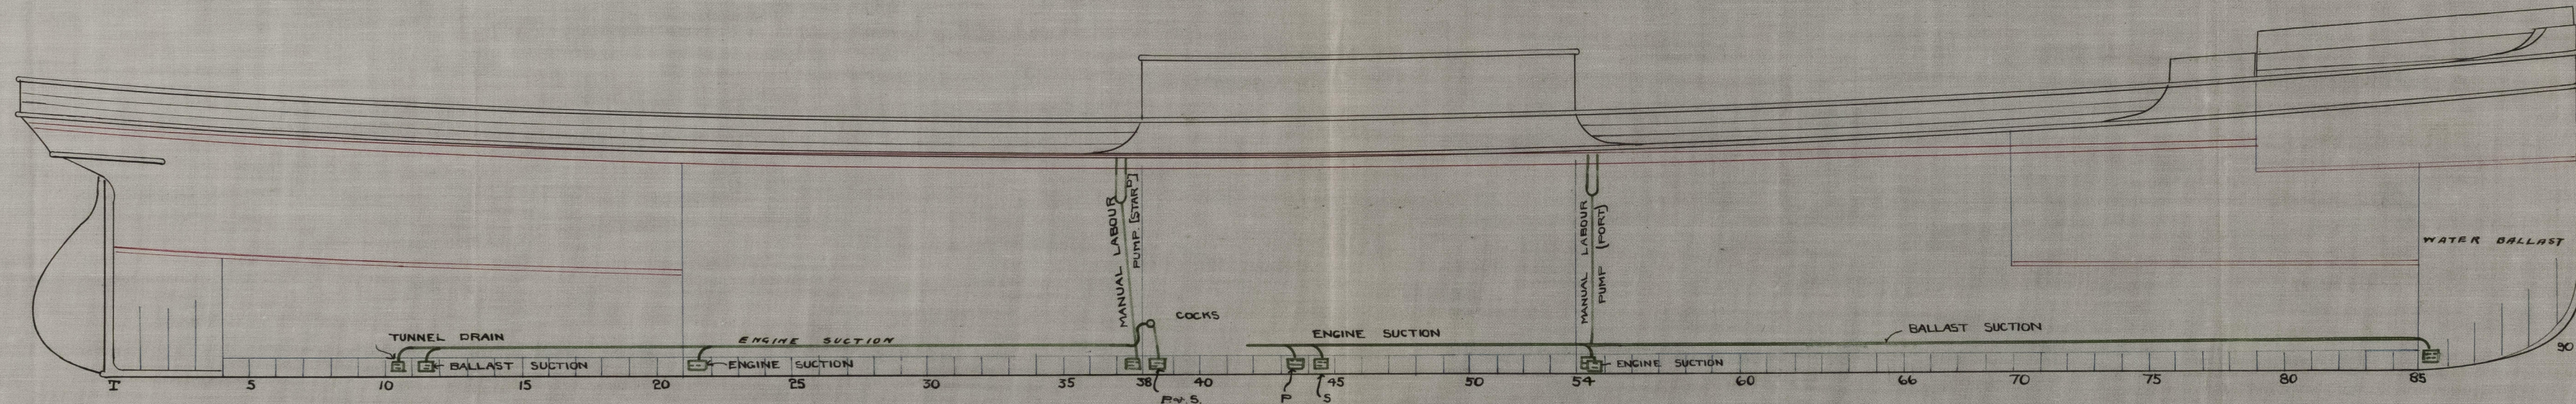

© 2021
Lloyd's Register
Foundation
GLS190-0098