



Drawn to order 28/3/81
M
20/3/81

S. S. "India" & "Goorkha"
Glasgow Report No. 5547 & 55421.

THOMSON PIPE ARRANGEMENT

No 248

SCALE 1/8" = 1 FOOT.

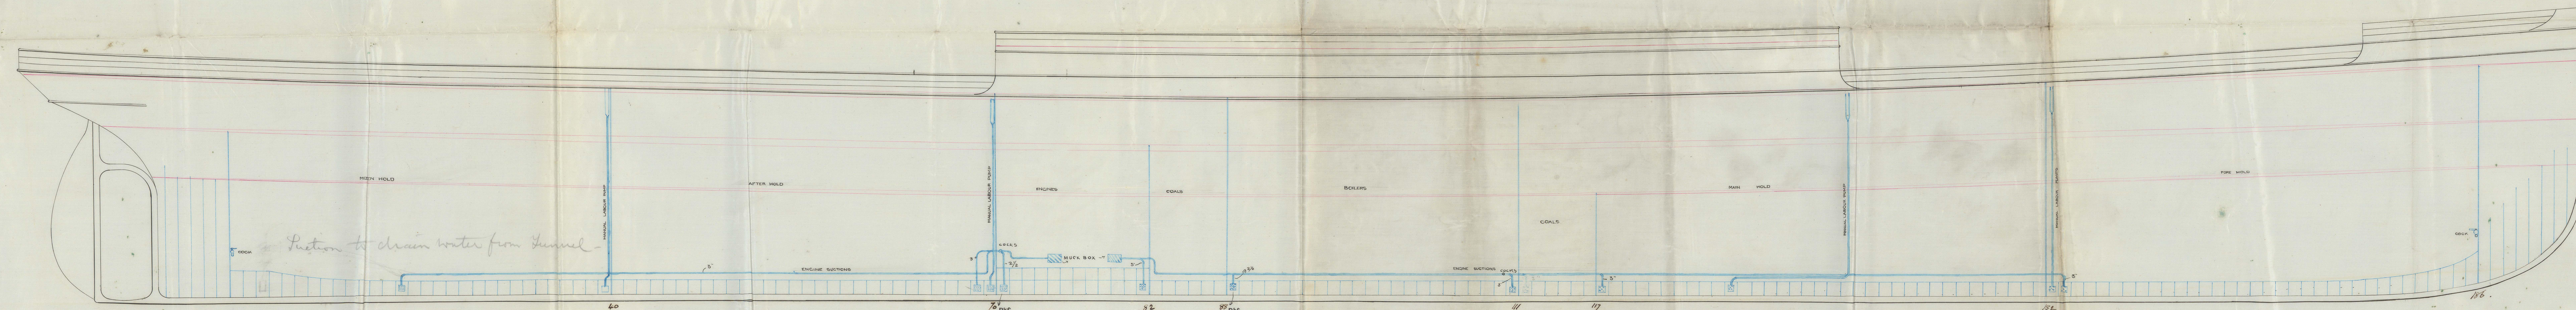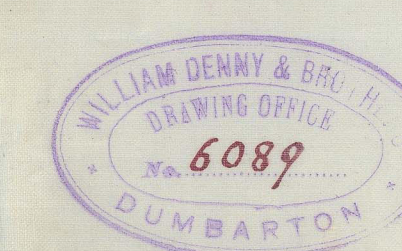

GLS191-0015