


27.1.87

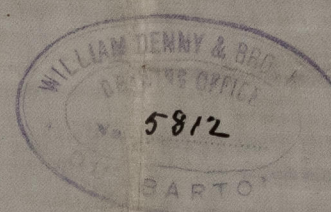


S.S. India. & Coorkha
Glasgow Report 5547. & 5421.

STEEL MASTS & YARDS

N^{os} 248 & 251

SCALE $\frac{1}{32}$ = 1 FOOT.

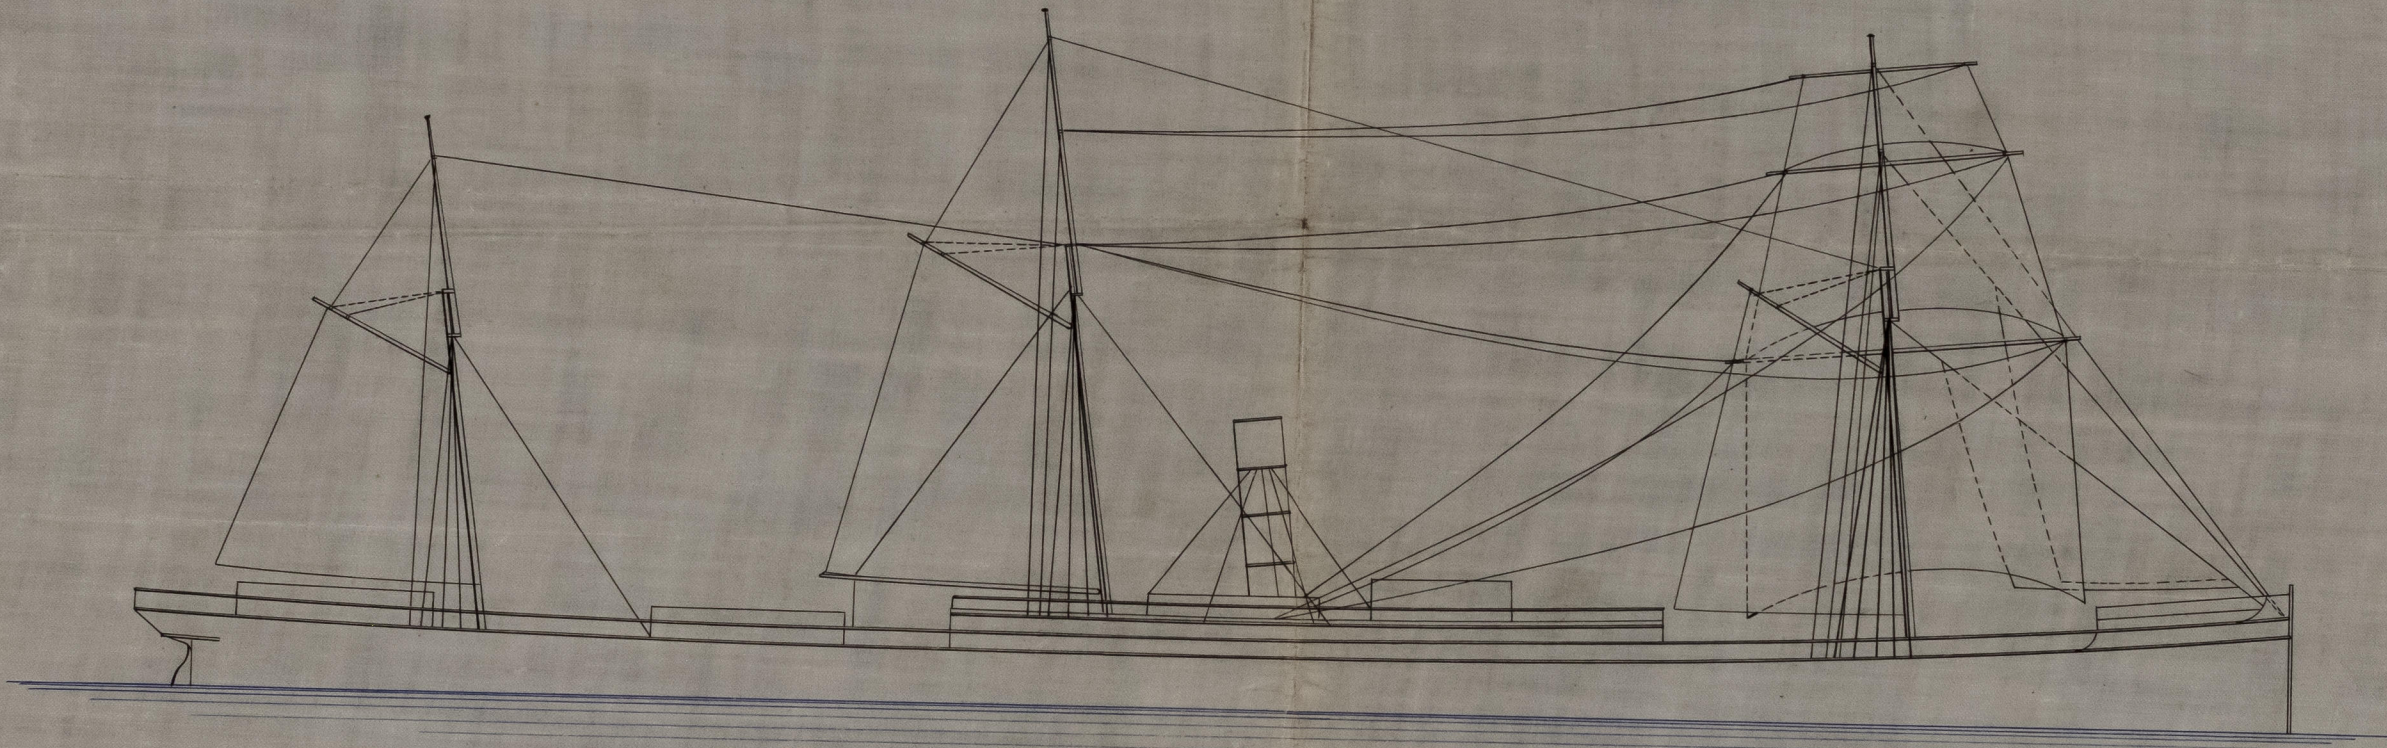

		PARTNERS.		HEEL.		HOUNDS.		HEAD.	
	LENGTH.	DIA.	THK.	DIA.	THK.	DIA.	THK.	DIA.	THK.
FORE MAST.	103' 0"	31"	$\frac{1}{32}$ "	22 $\frac{1}{2}$ "	$\frac{1}{32}$ "	24"	$\frac{19}{32}$ "	20"	$\frac{5}{16}$ "
MAIN MAST.	92' 4"	28"	$\frac{1}{32}$ "	20"	$\frac{1}{16}$ "	22"	$\frac{5}{16}$ "	18"	$\frac{5}{16}$ "
MIZEN MAST.	79' 5"	24 $\frac{1}{2}$ "	$\frac{5}{16}$ "	18"	$\frac{1}{32}$ "	19"	$\frac{1}{32}$ "	16"	$\frac{1}{32}$ "
		DIA. CENTRE THK.		DIA. ENDS THK.					
FORE YARD.	66'	16"	$\frac{1}{32}$ "	8"	$\frac{1}{32}$ "				

3 angles on Fore Mast 4 x 3 x $\frac{1}{16}$

GLS191-0020