


88218

C

BRIDGE OF
N^o 248
SCALE 1/4"=1 FOOT



S. S. "India" & "Coorkha"
Glasgow Report 5547 + 5721.

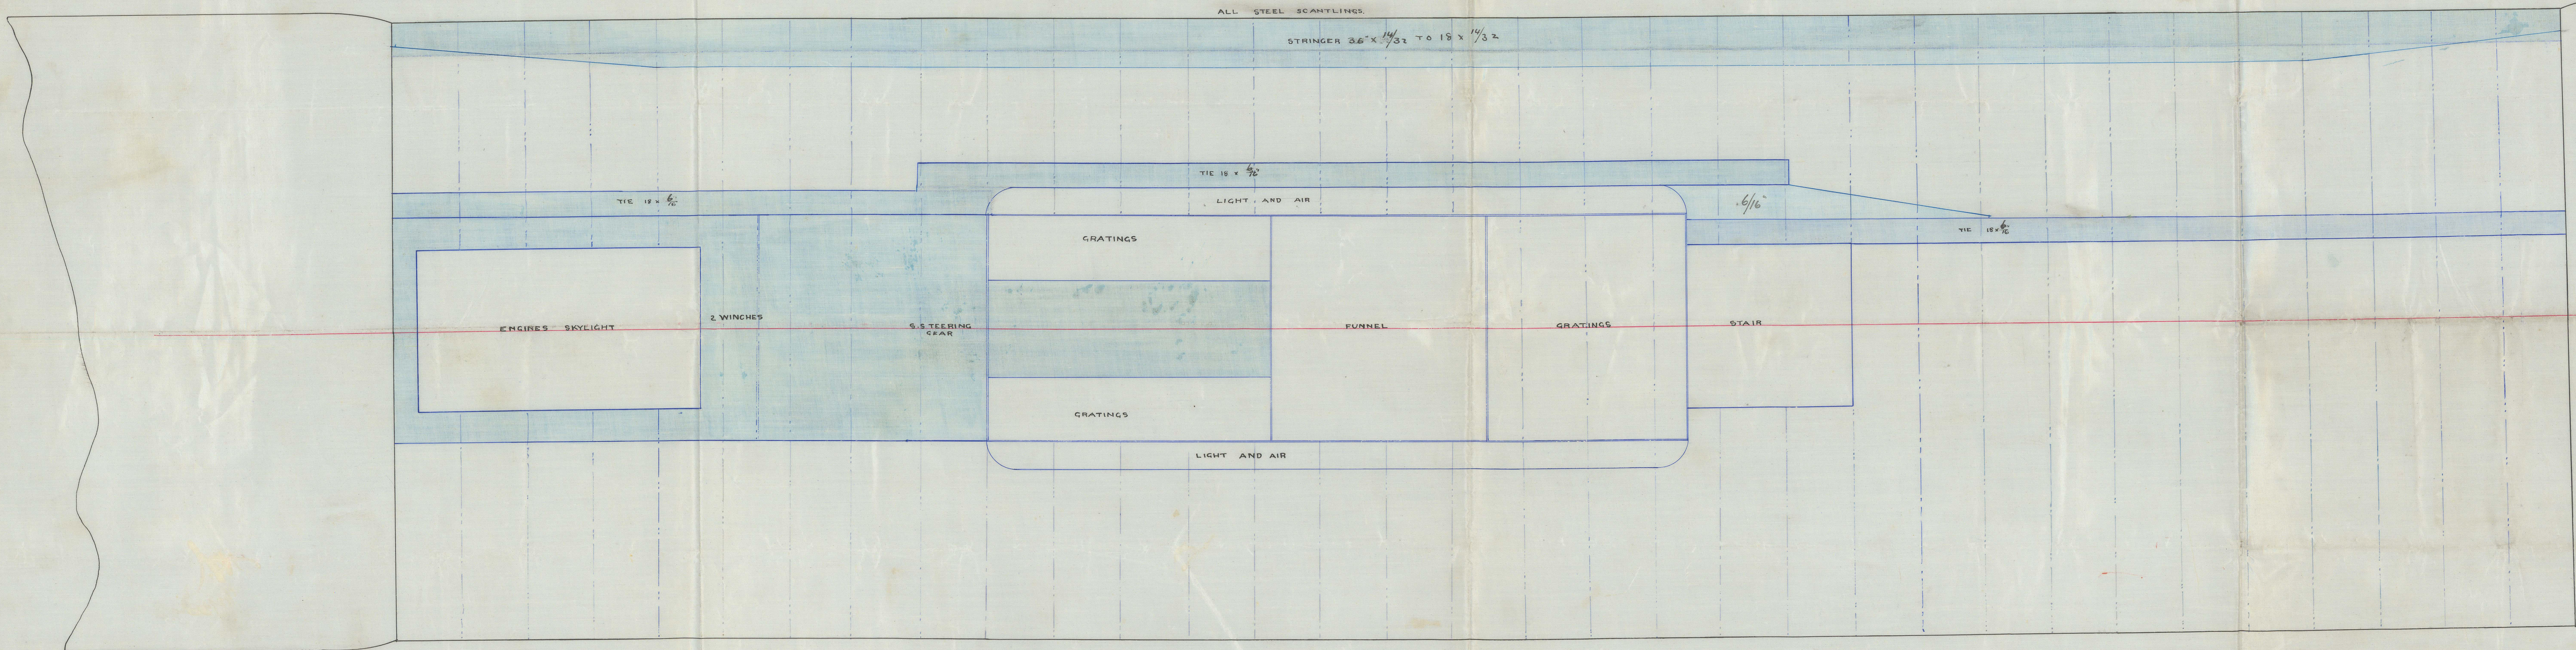

J.H.
1/24/20

GLB191-0021