


dt. Dpls:
11/12/80

S. S. "India & Goorkha"
Glasgow Report No. 5547. 15/21

SKETCH OF KEELSONS.

S. S. No. 251.

$\frac{1}{2}$ " SCALE

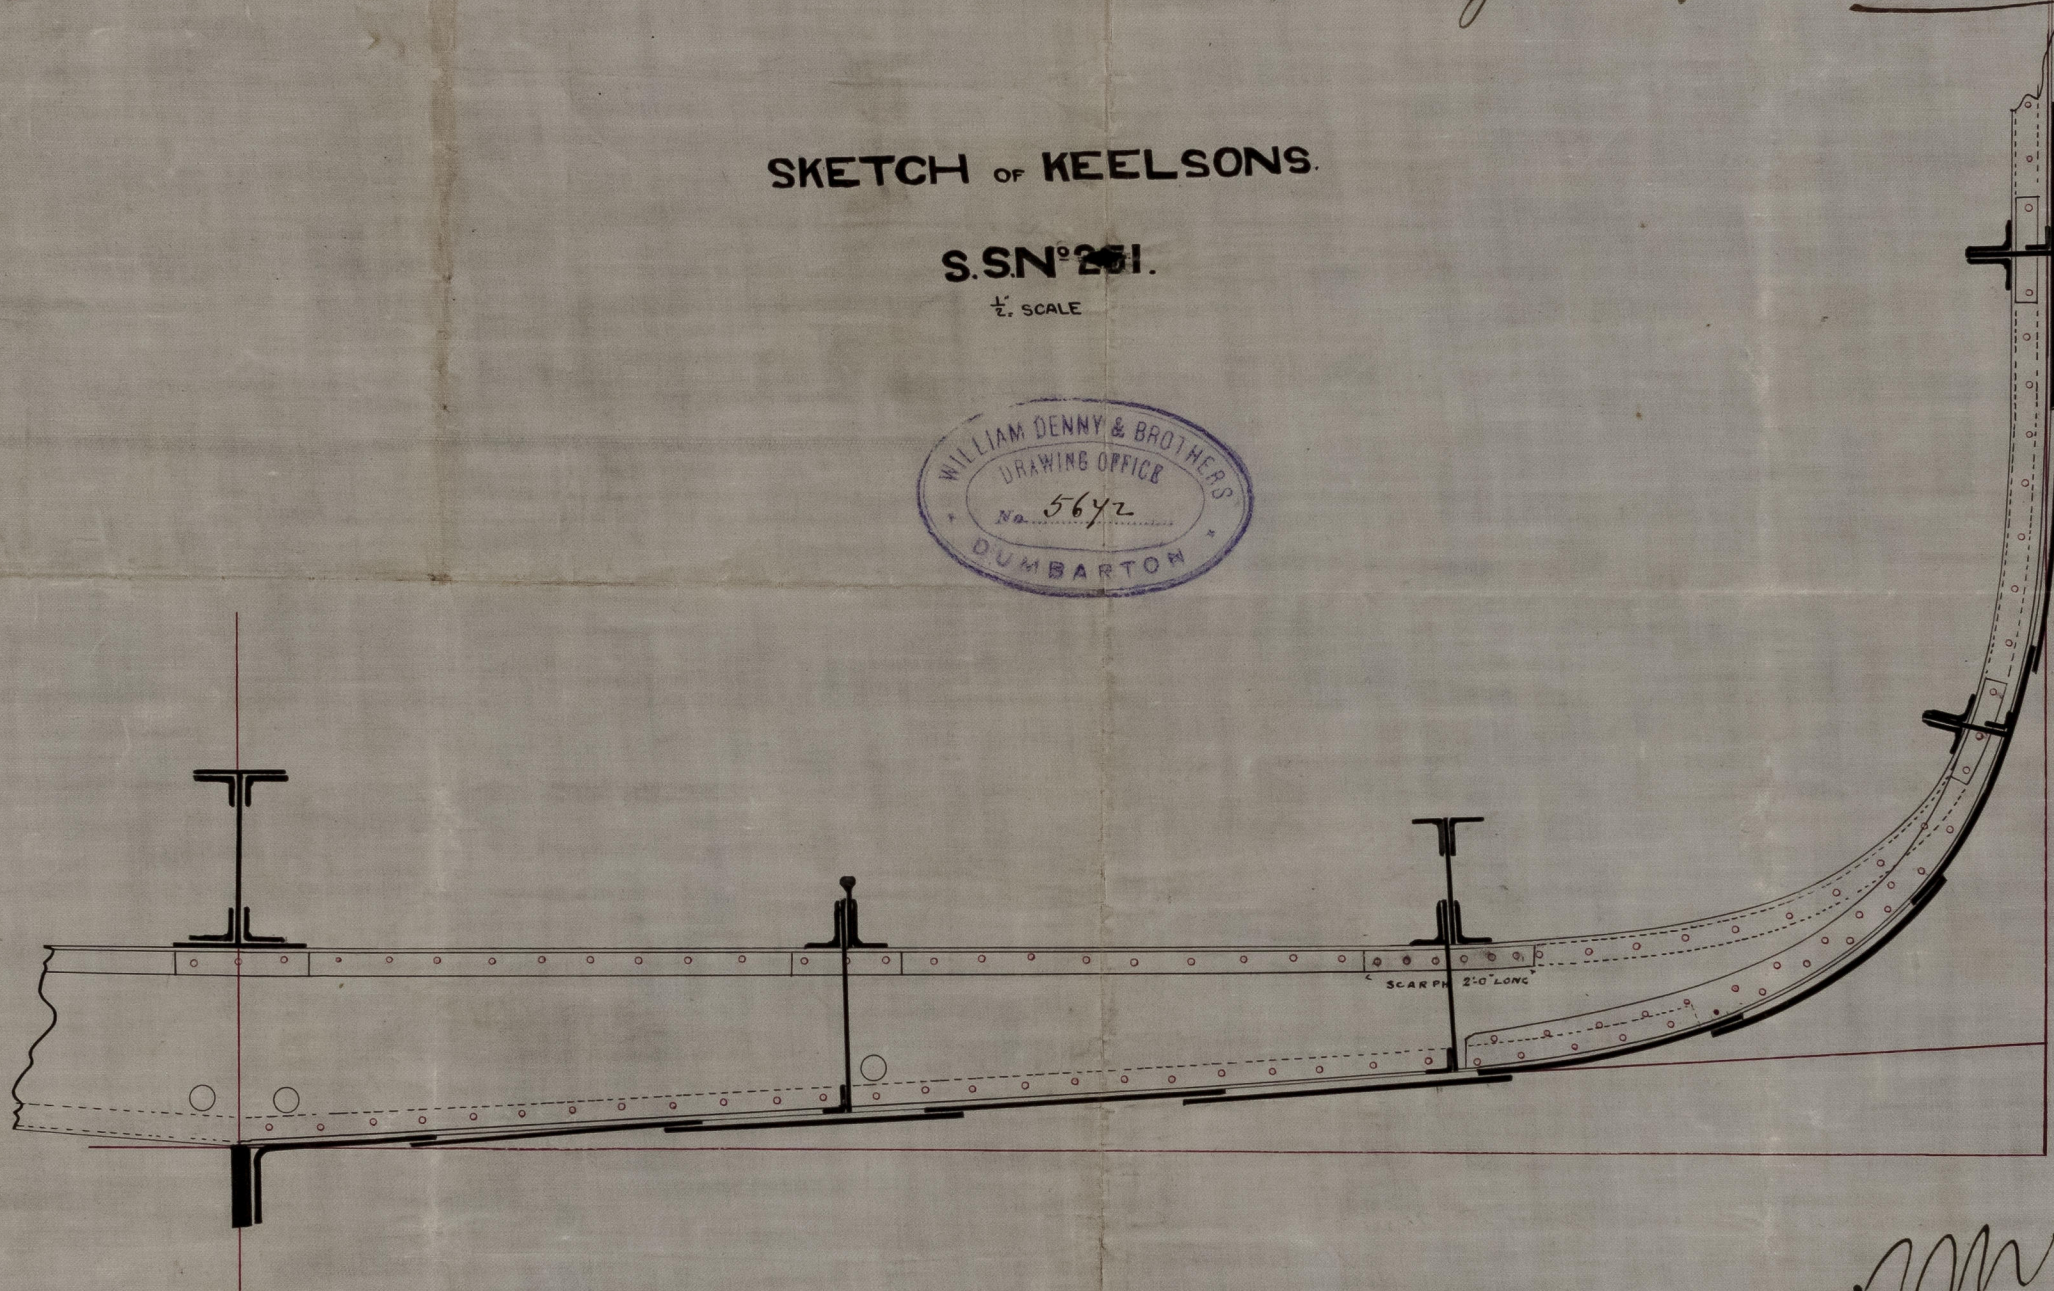

GLS191-0022