

2. 10. 1900

SKETCH SHEWING STRENGTHENING AMIDSHIPS


S.S.N°248

SCALE 1/2" = 1' 0"


S.S. "India" & "Goorkha"
Glasgow Report 5547 & 5521




PROFILE [STEEL]

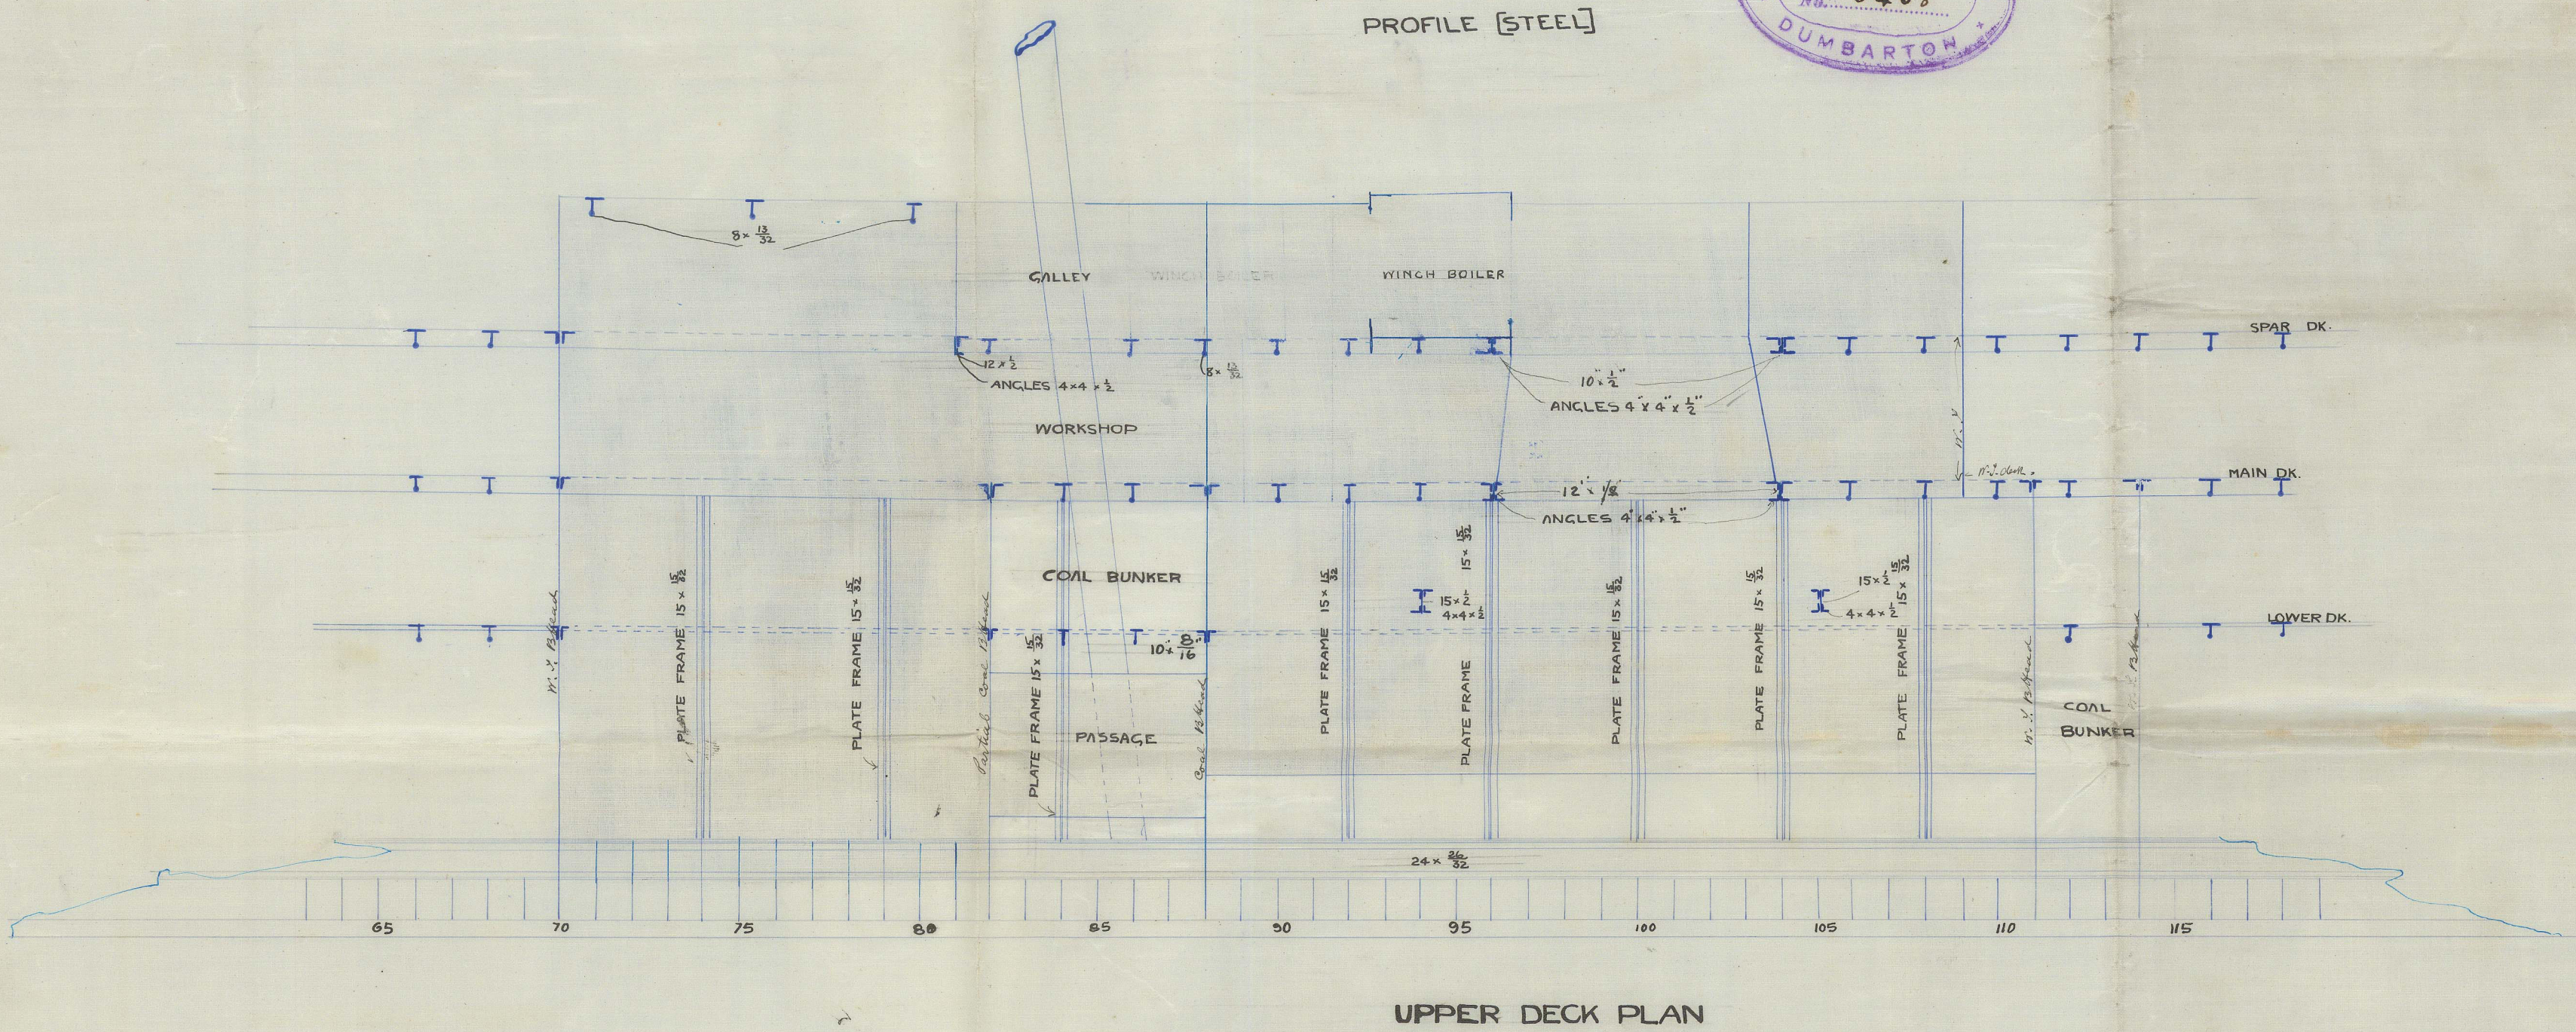




UPPER DECK PLAN

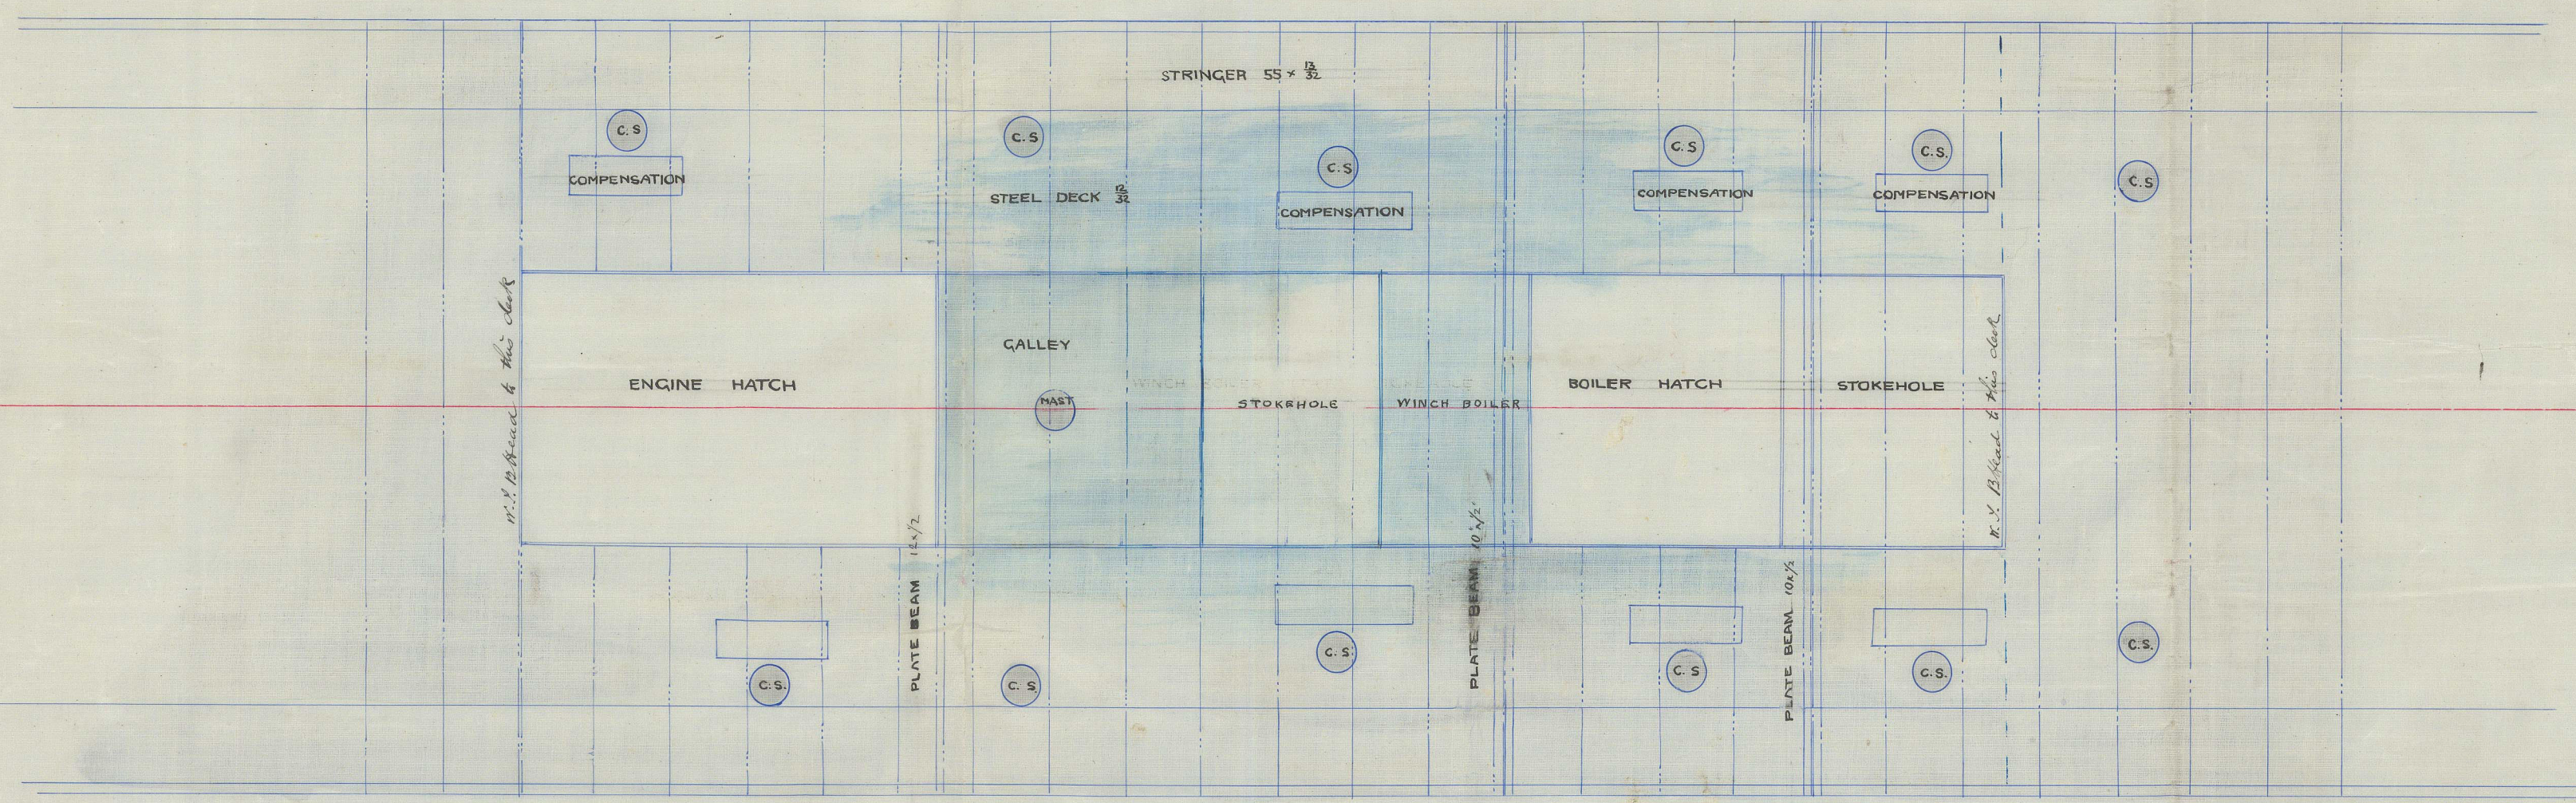

MAIN DECK PLAN

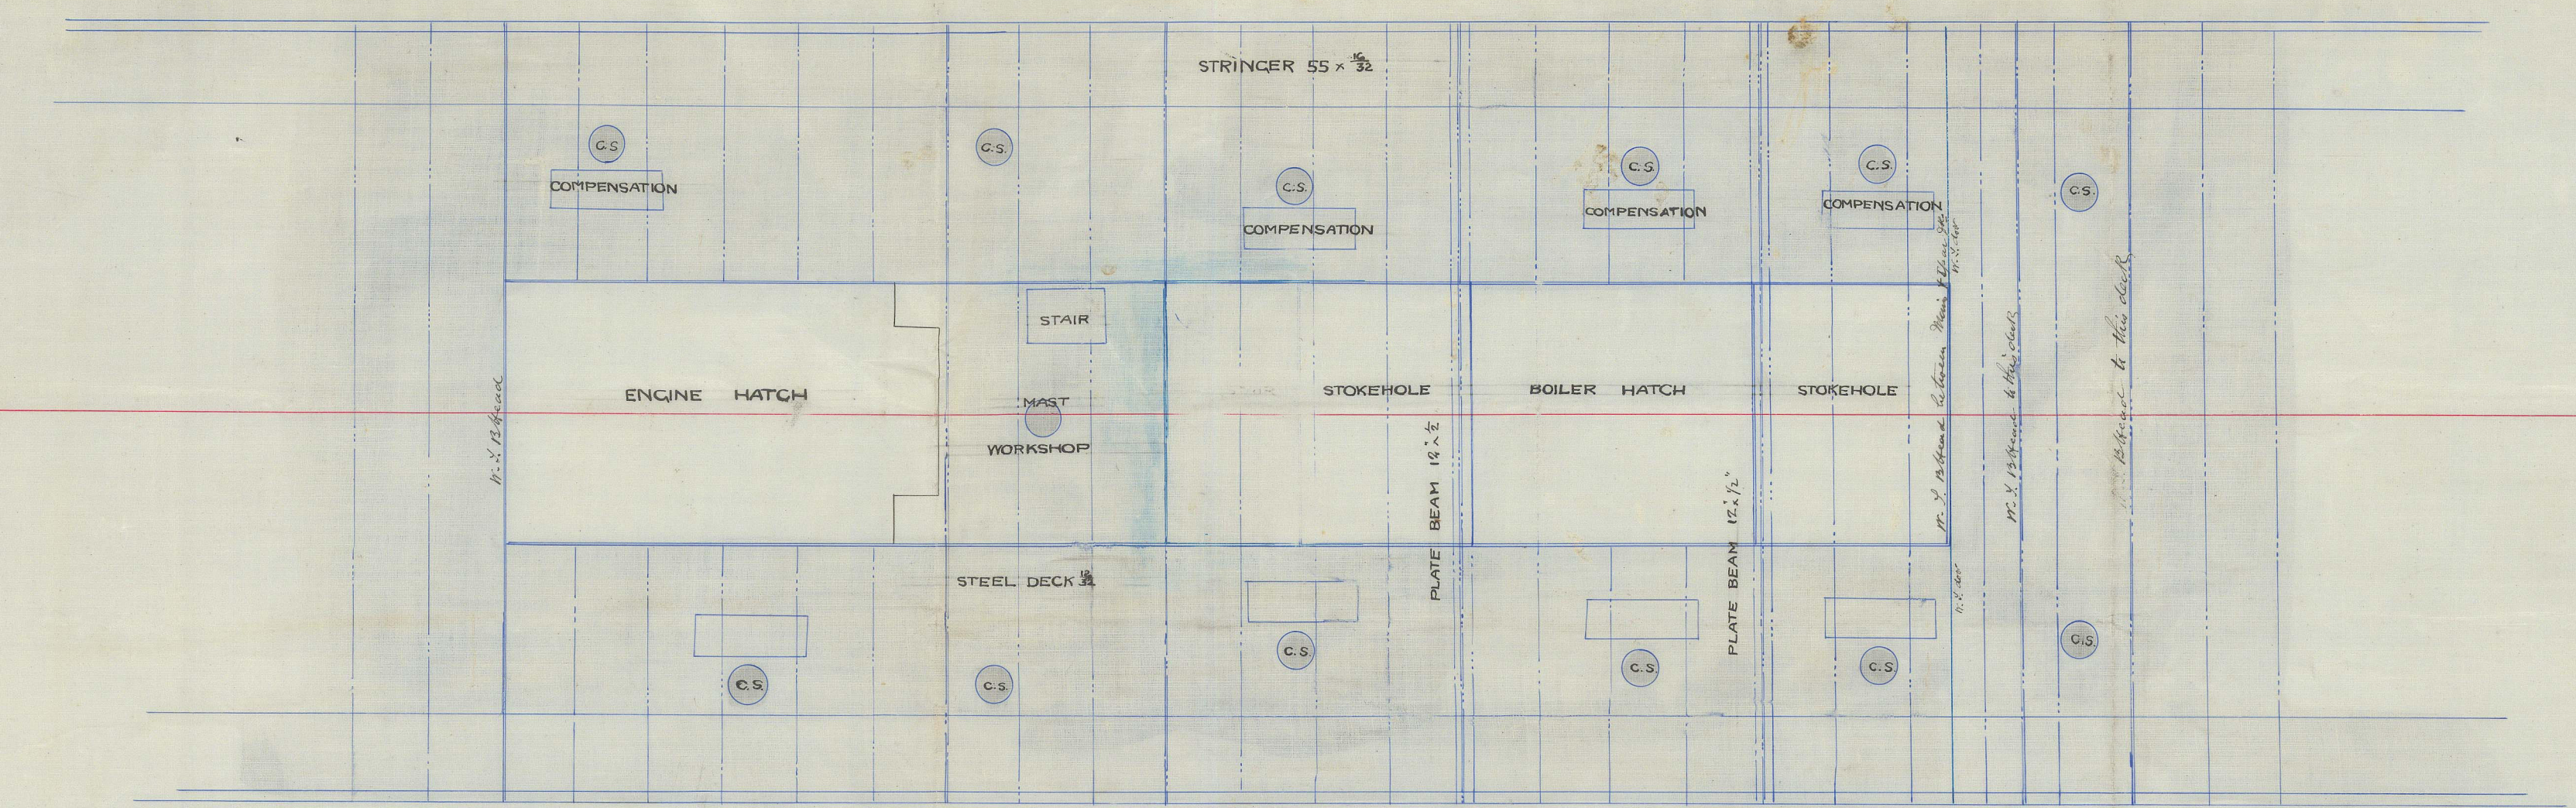

LOWER DECK PLAN

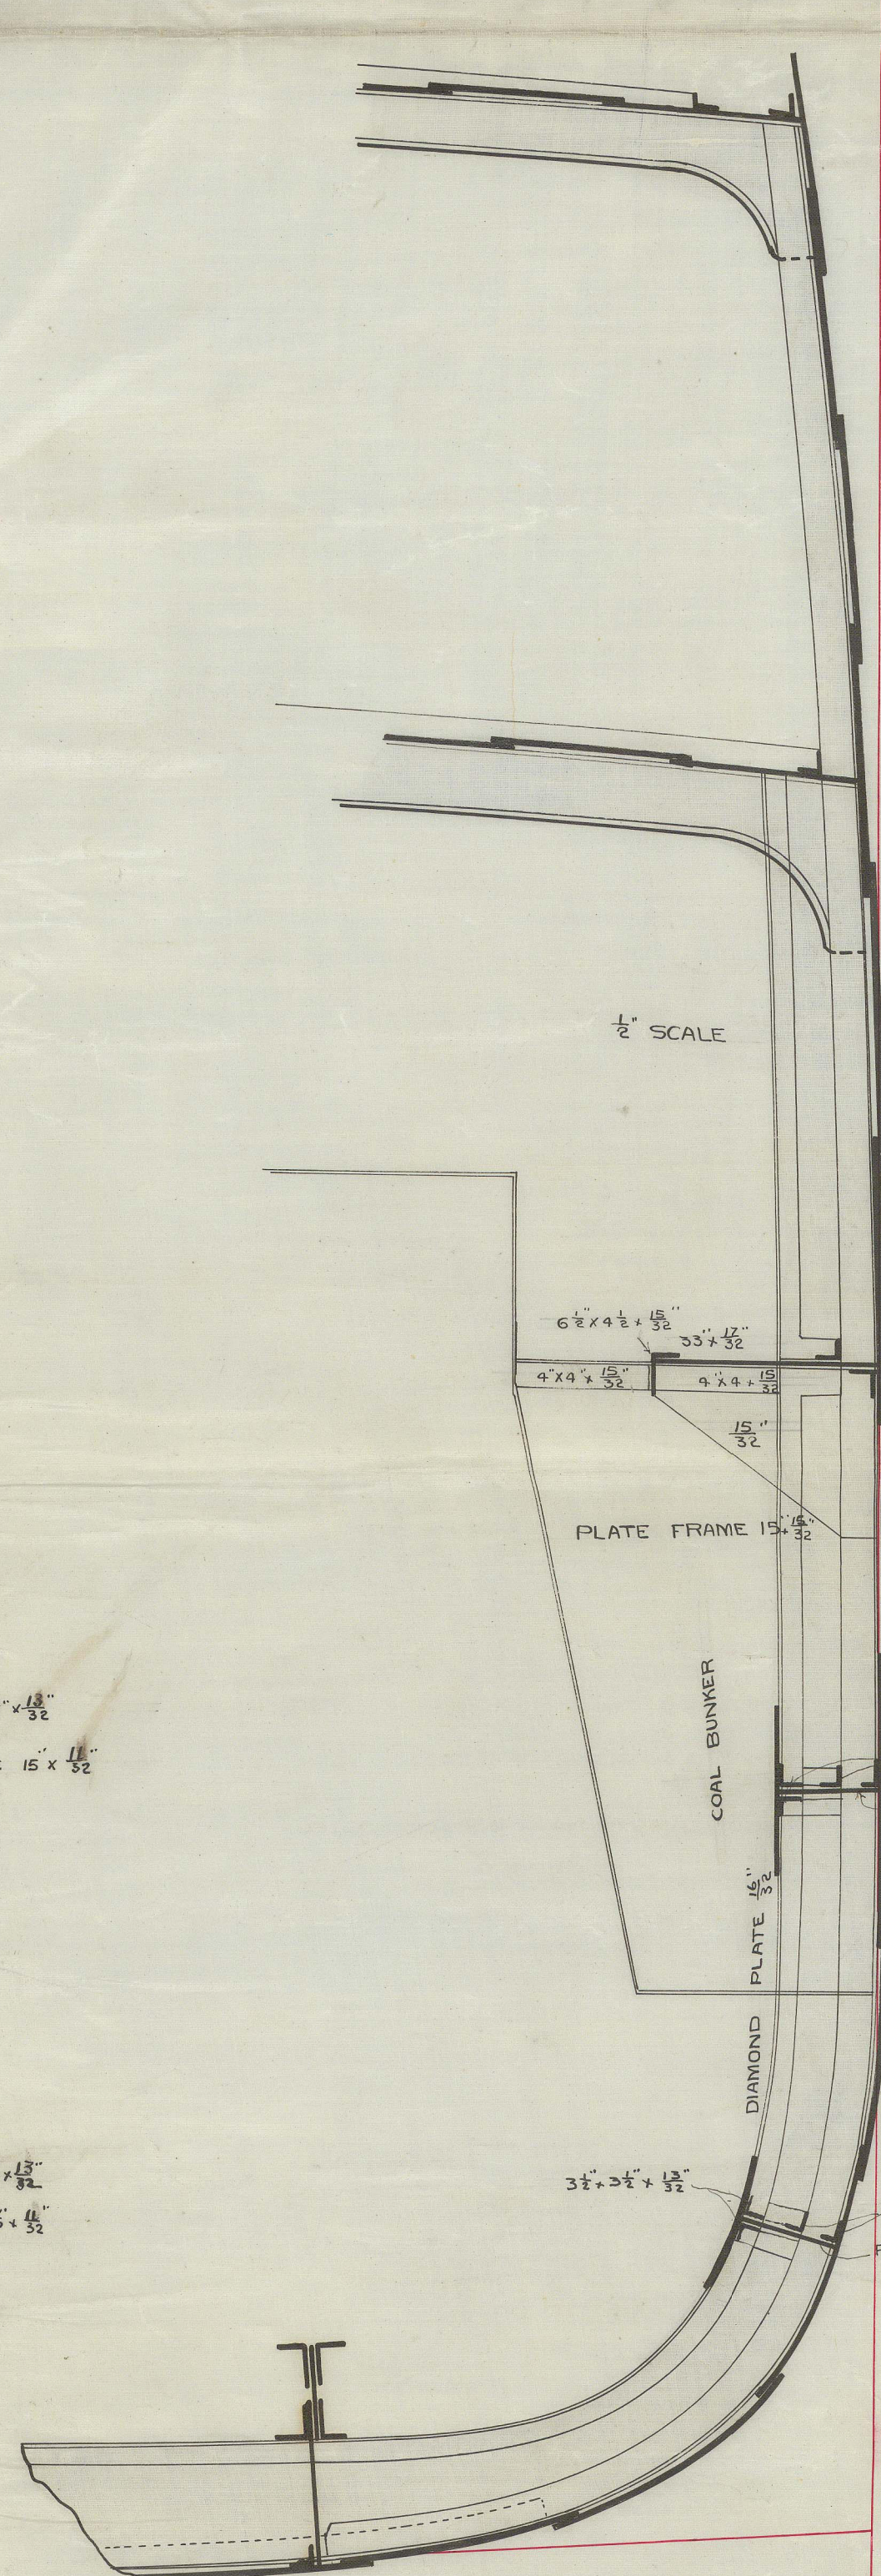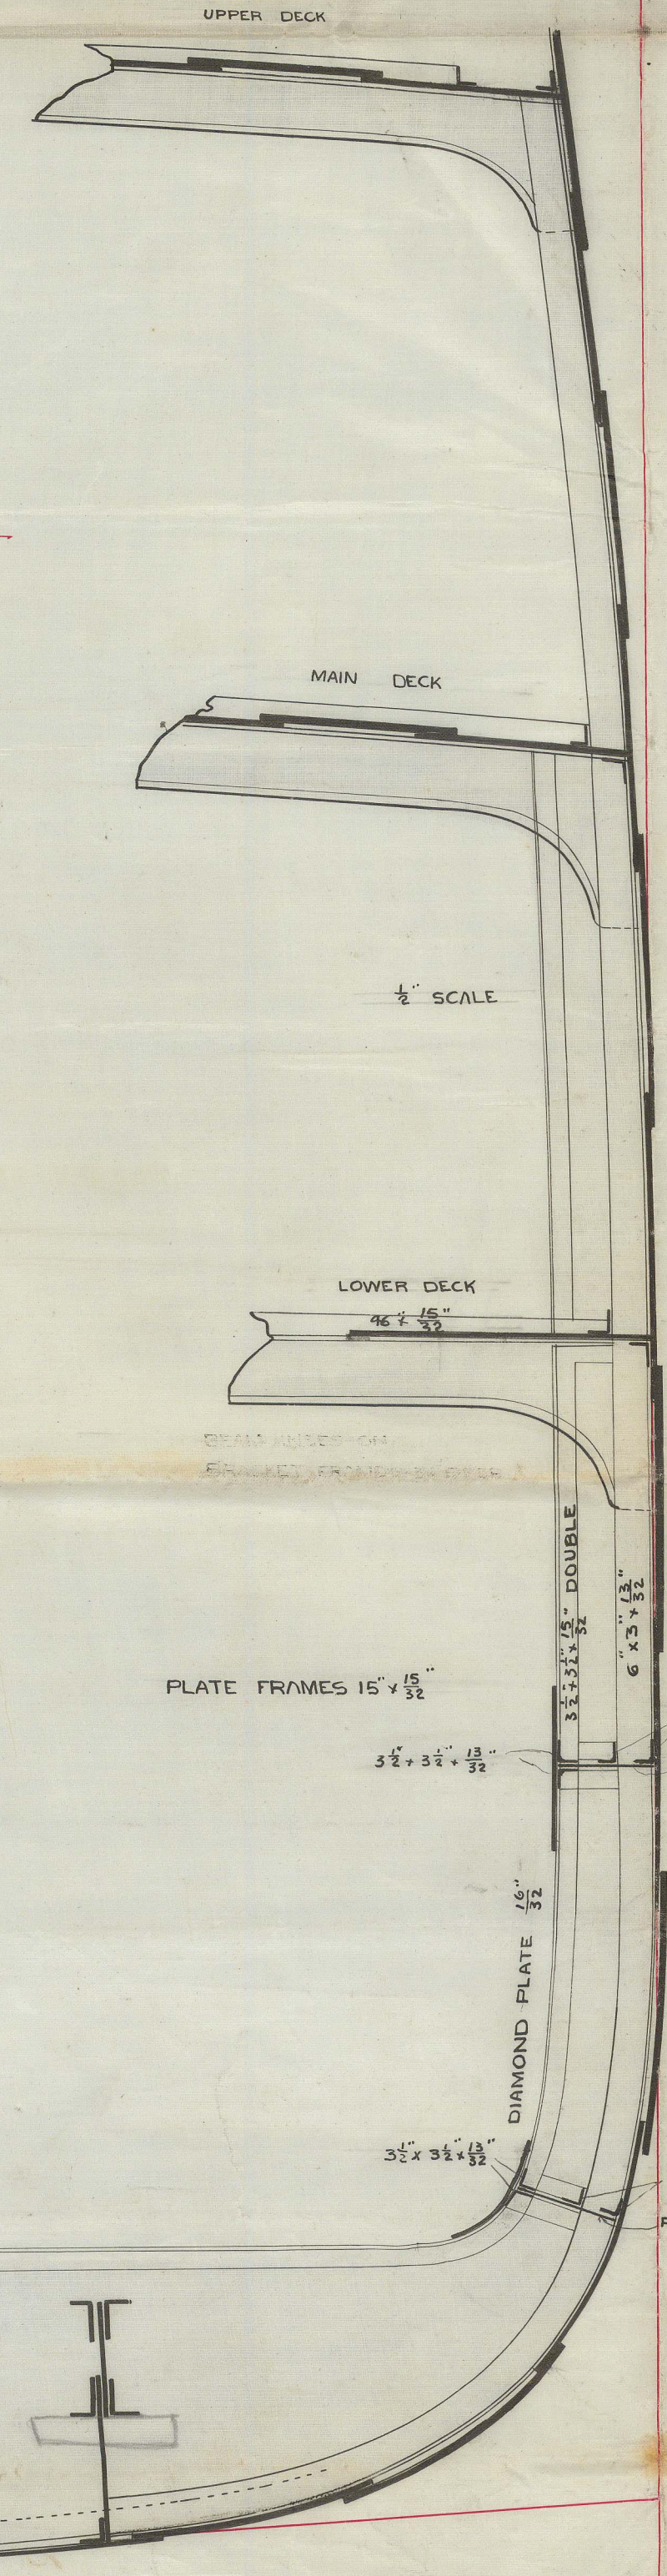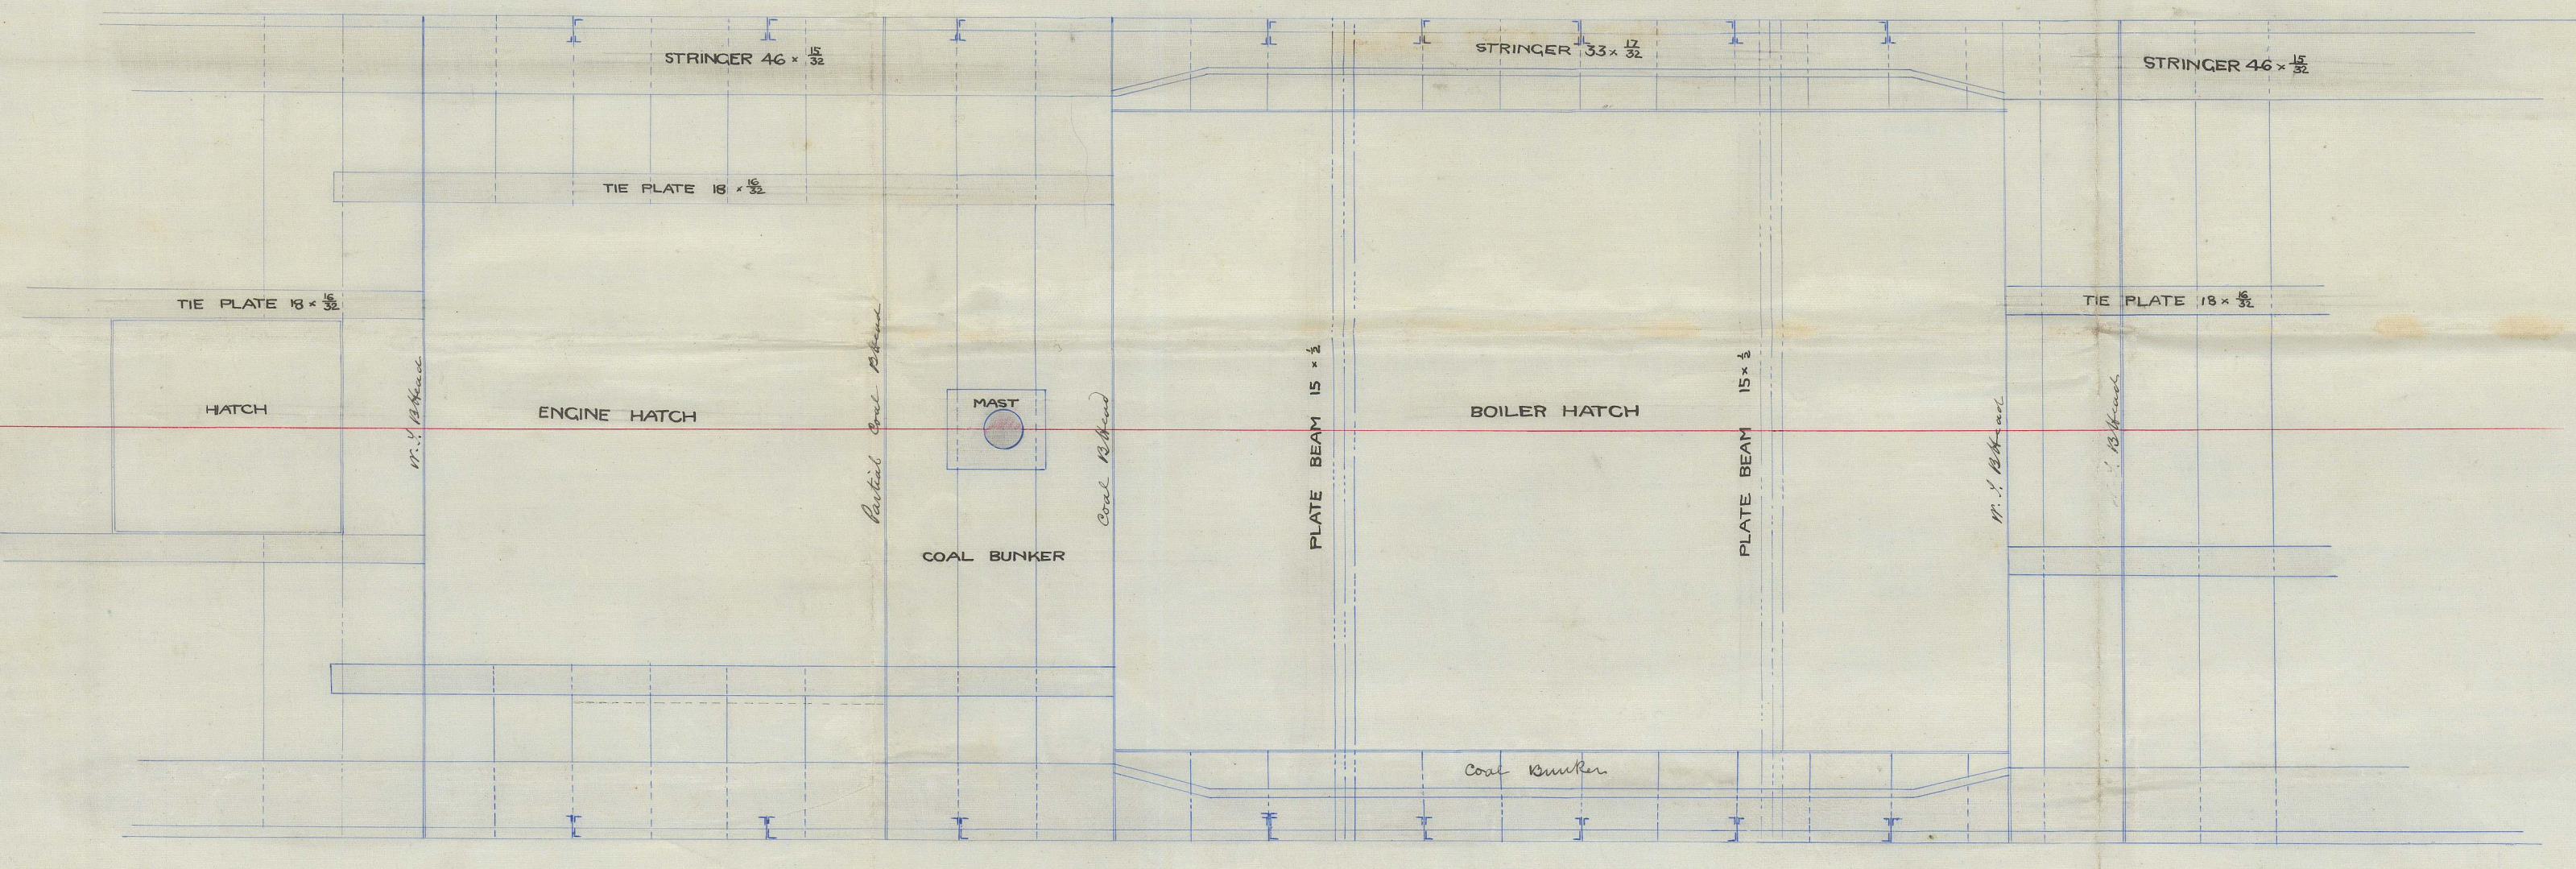

1576
2/10/80

BRACKET FRAME IN ENGINE ROOM

BRACKET FRAME IN BOILER ROOM

916191-0024