

Luto Gls:
25/11/81



M
25/11/81

ARRANGEMENT OF SUCTION PIPES

S.S. N° 256

SCALE $\frac{1}{8}$ " = 1 FOOT.

S.S. "Omapere" Glasgow Report N° 54/45.

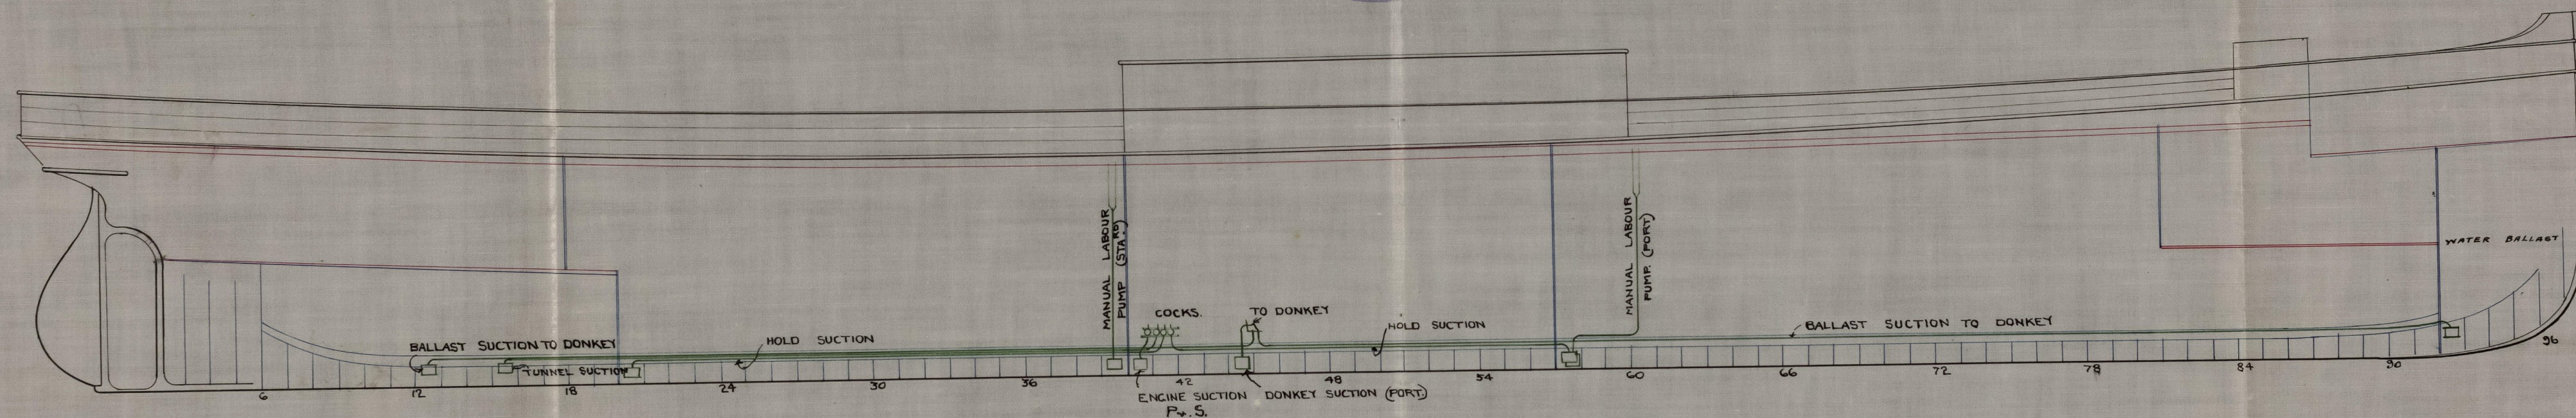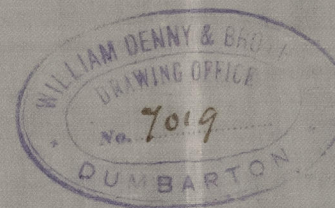

GLB191-0051



© 2021

Lloyd's Register
Foundation