


IRON SAILING VESSEL

Bk "Aberdeenshire"

Glasgow Report No. 5468

No 270

SCALE 1/8 INCH TO A FOOT

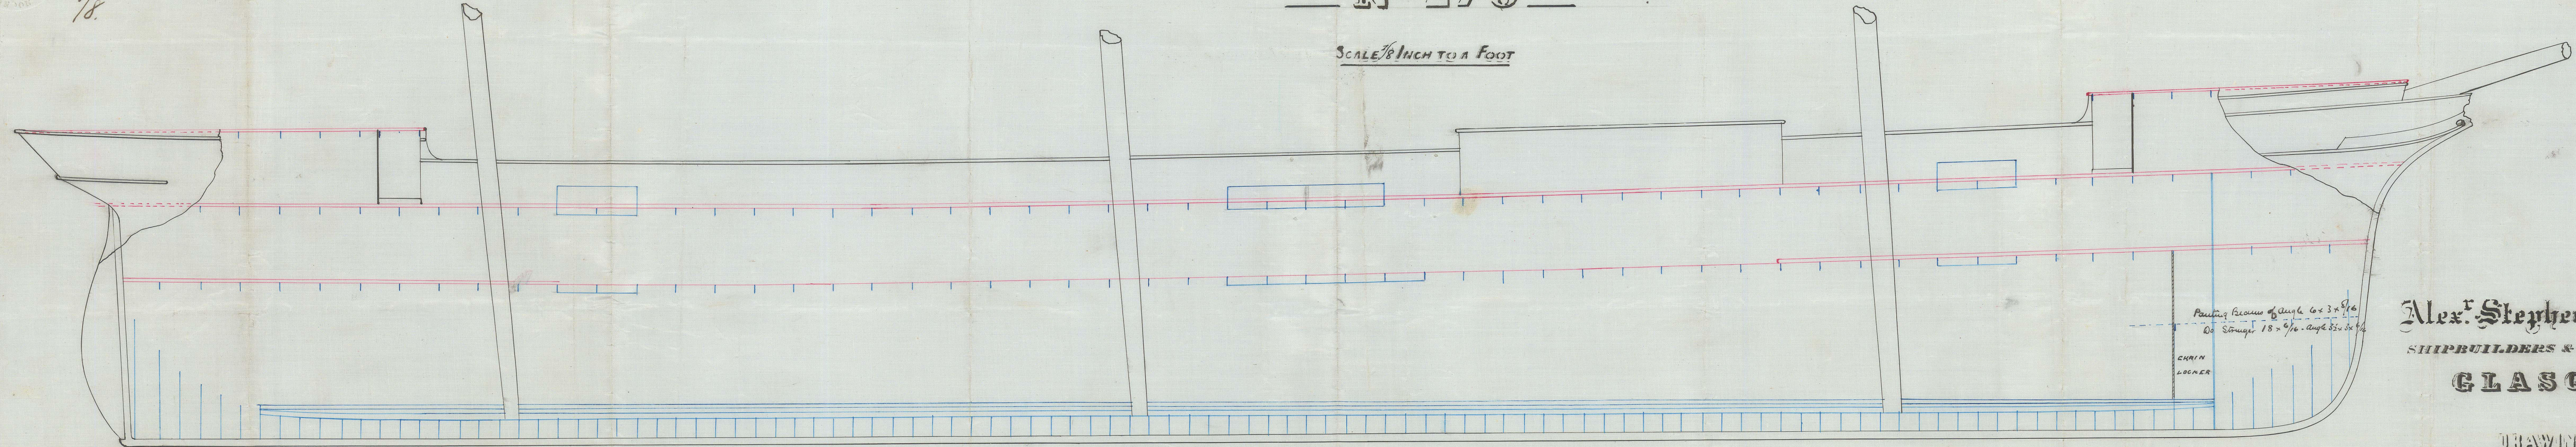

Plating beams of angle 6 x 3 x 7/16  
Do. stringer 18 x 7/16 - angle 3 1/2 x 3 1/2

CHURN  
LOCKER

Alexr. Stephen & Sons

SHIPBUILDERS & ENGINEERS

GLASGOW

DRAWING No. 2240

27/7/81

30/7/81



© 2021

Lloyd's Register  
Foundation

GLS191-0067