

Mr. & Geo. 28/2/82

Mar 2/82



Plan of Pumping Arrangement

S. S. "Stratheden" No 108. Glasgow Report No 5146

Scale 1" = one foot.

H. MURRAY & CO.

Shipbuilders,
Dumfries.

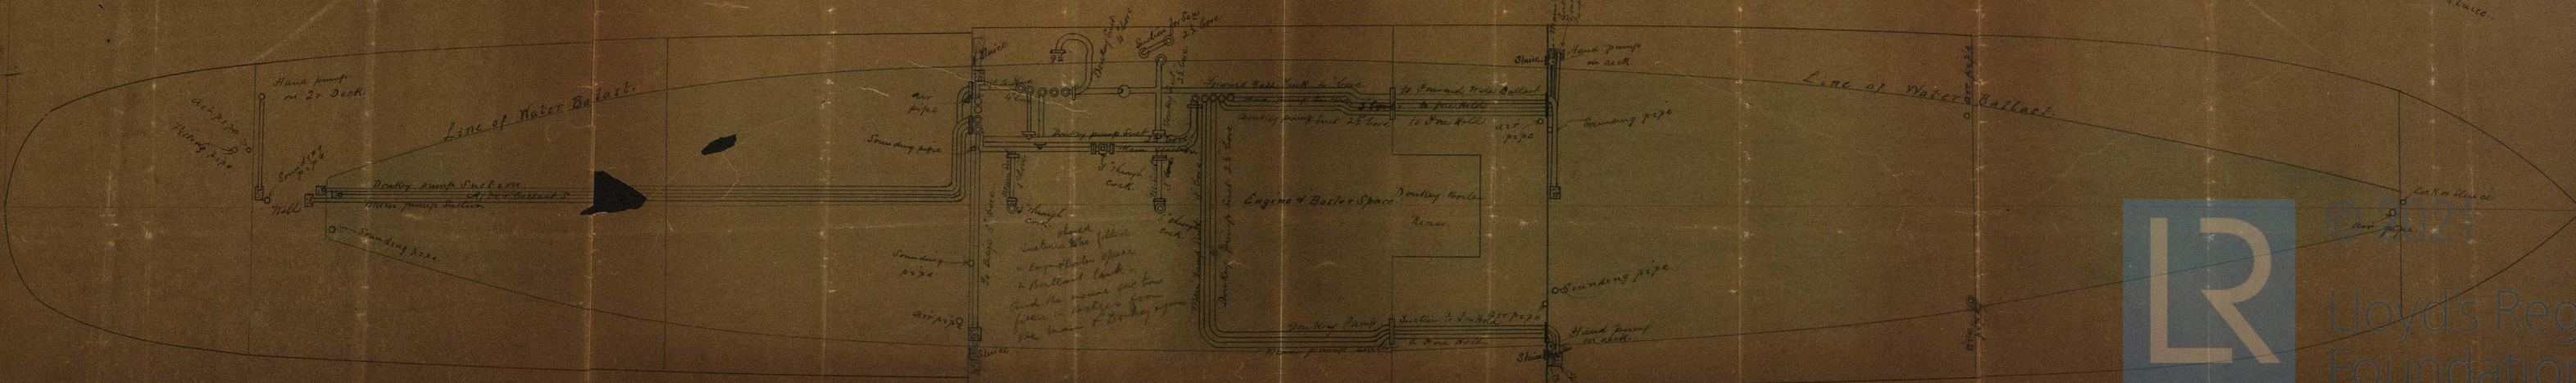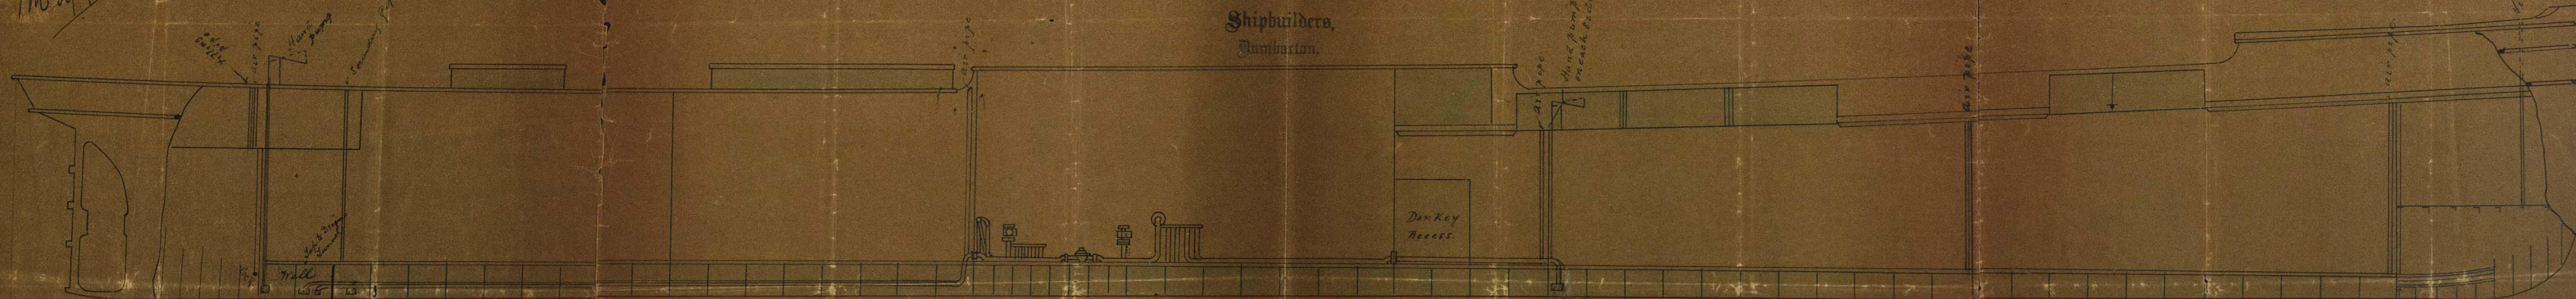

© 2021
Lloyd's Register
Foundation

GLS 191-0026/2

GLS 191-0026/2