



7.9.81.

Elevation & Plan of Proposed Compensation Hold Stringer S.S. Stratheden S.S. No. 108 Scale $\frac{1}{4}$ " = one foot. Elevation showing length of overlaps. Glasgow Report No. 5446

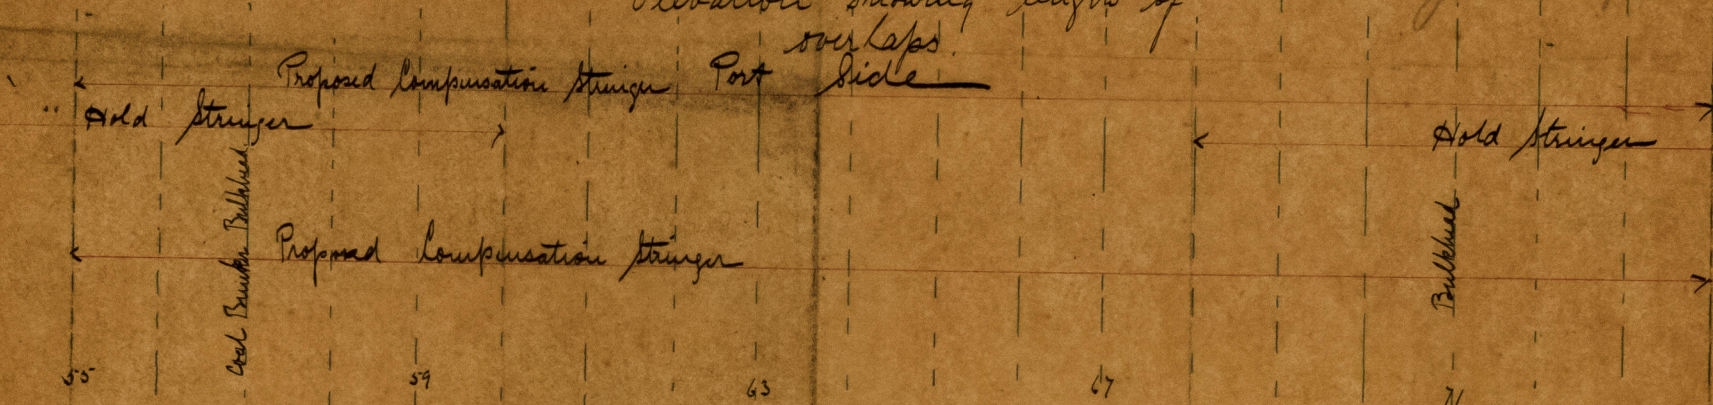

Plan

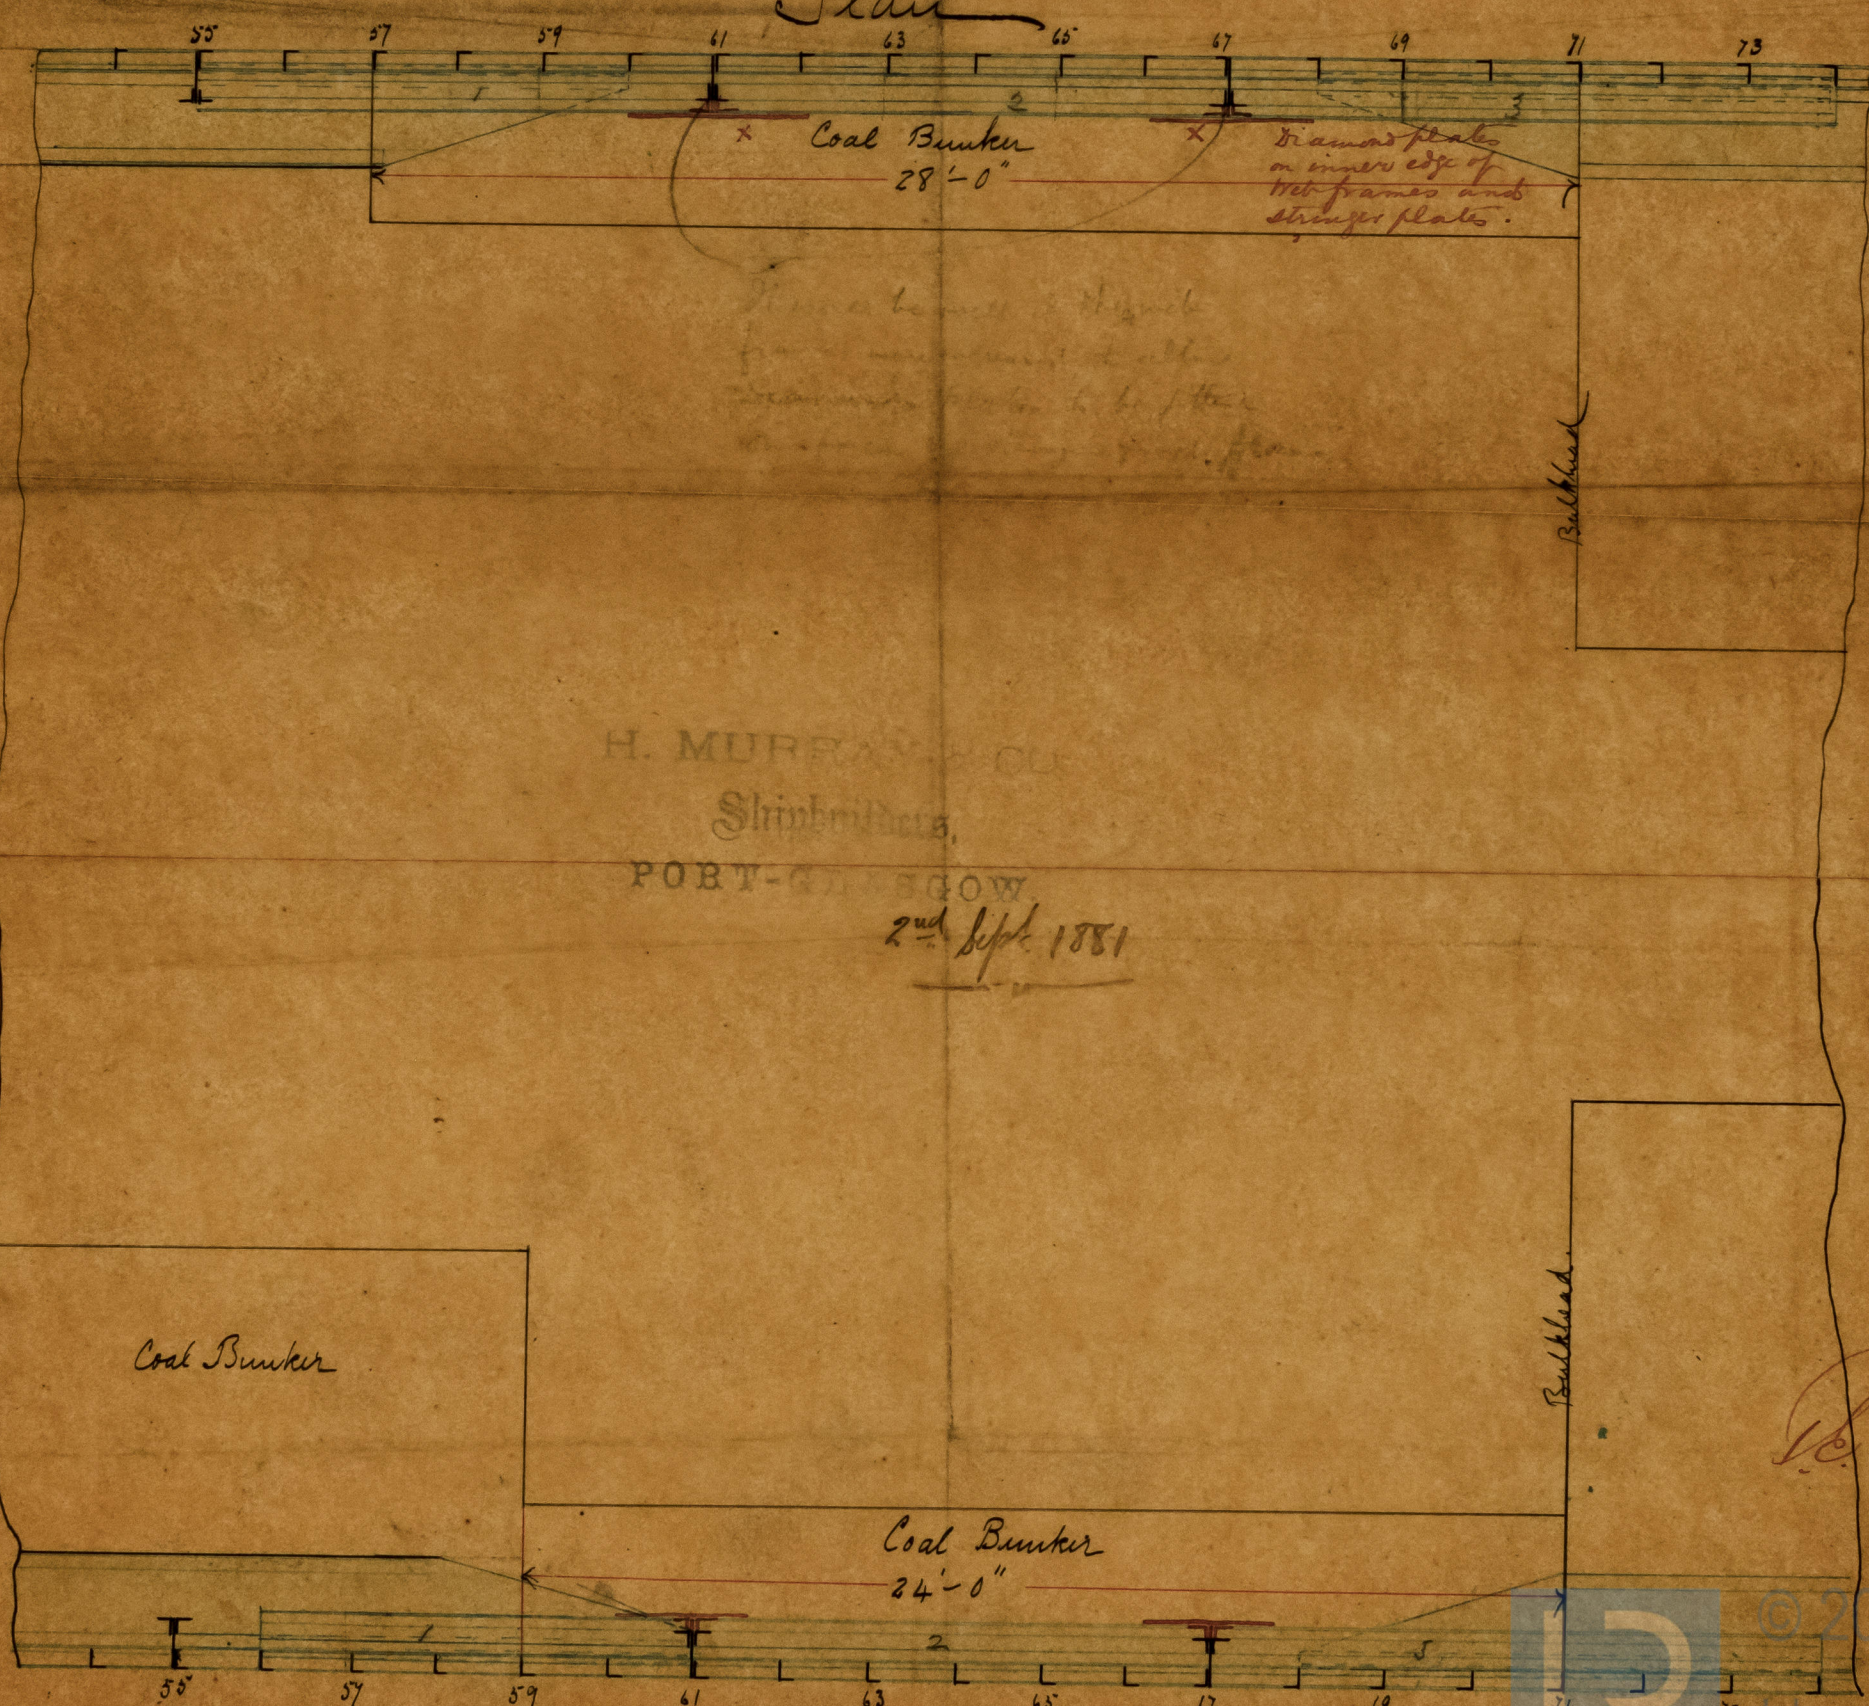

H. MURRAY & CO.
Shipbuilders,
PORT-GLASGOW.
2nd Sept 1881

Coal Bunker

Coal Bunker
24'-0"

6/9/81

GLS191-0081