
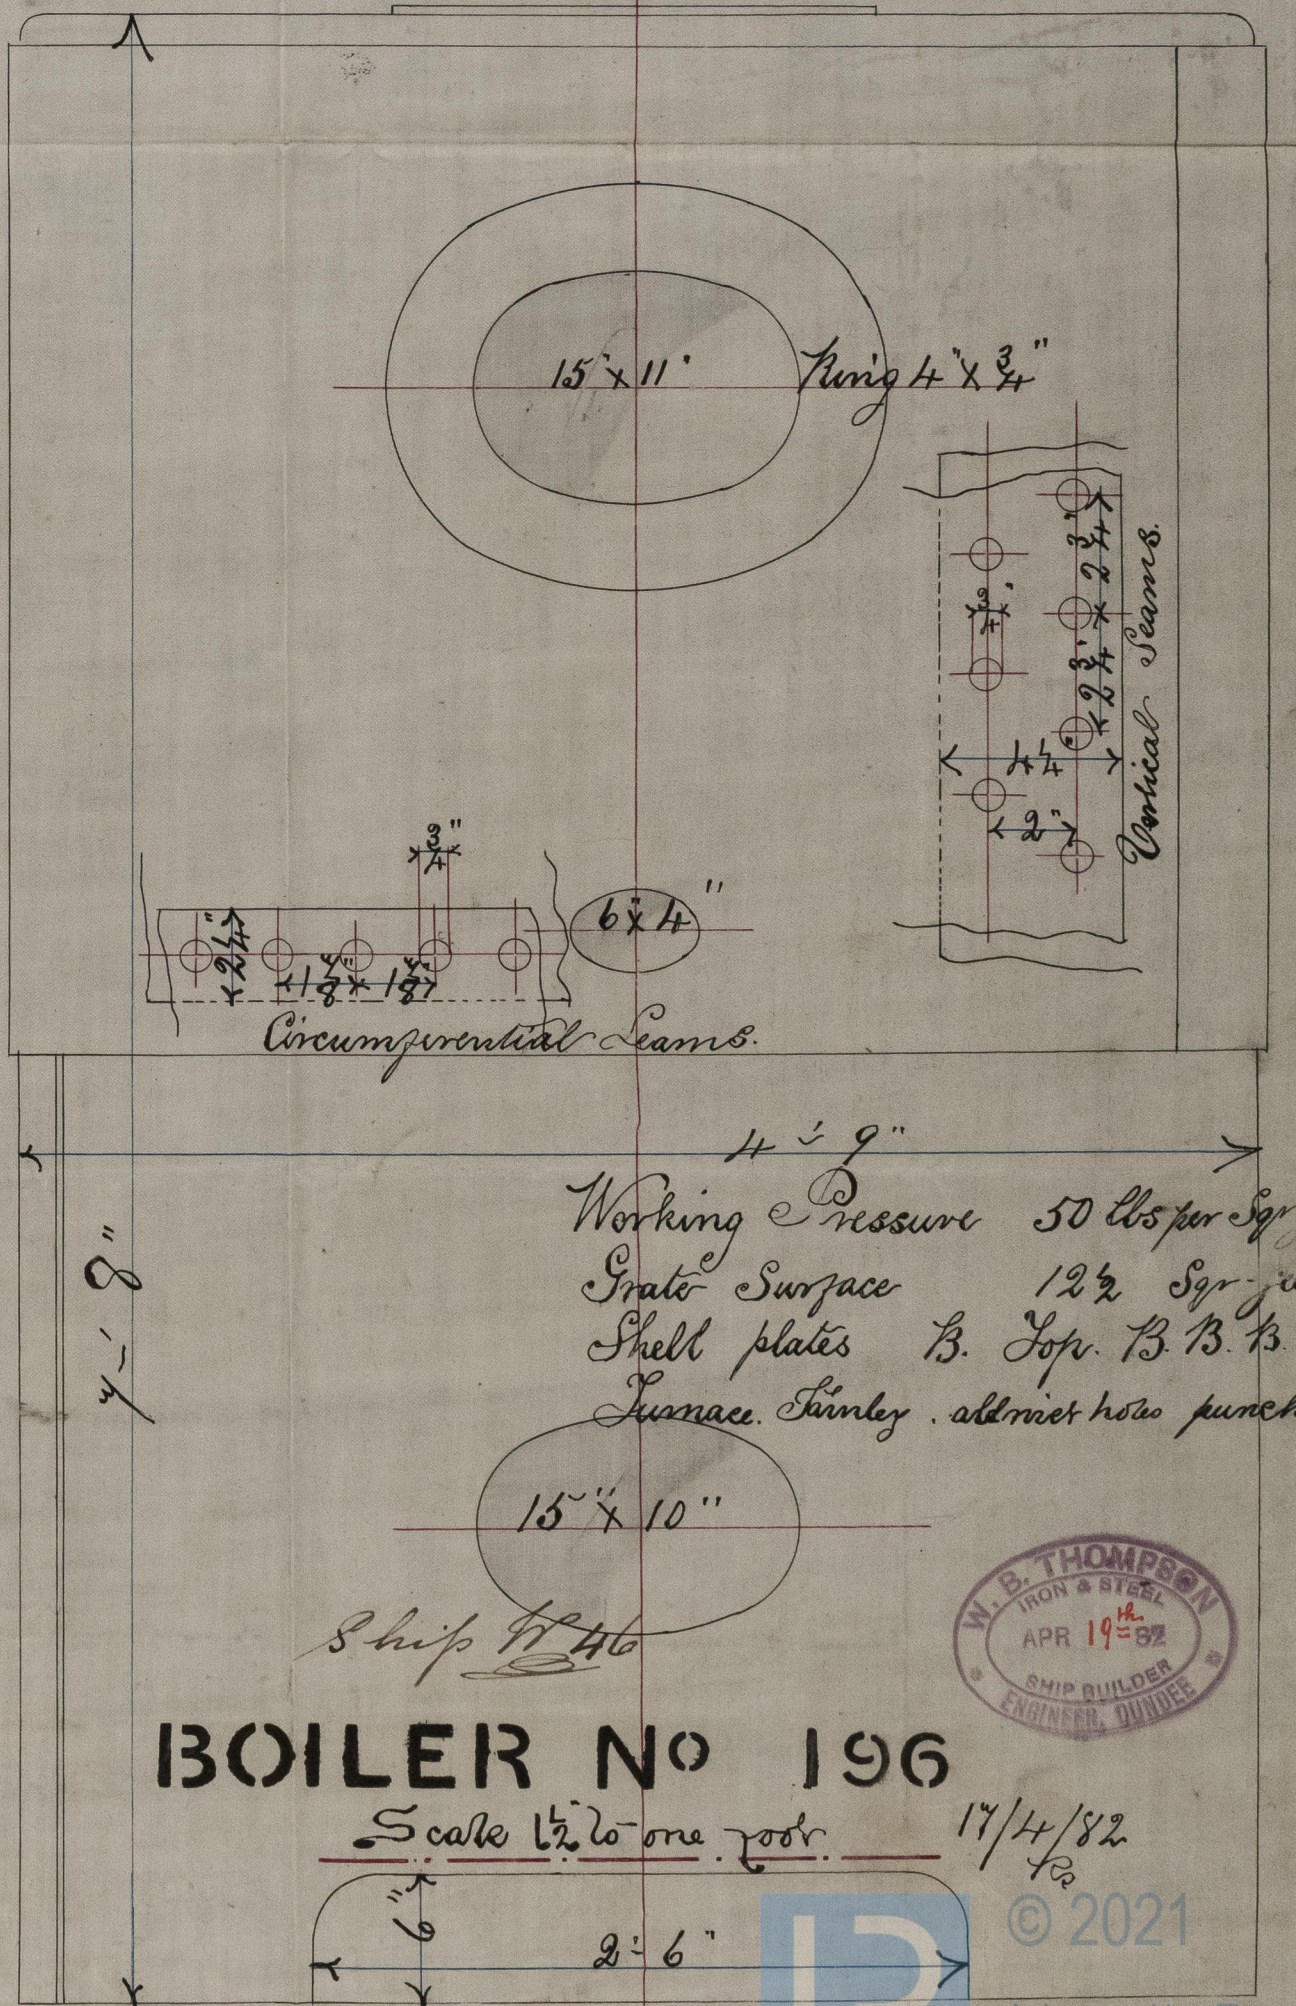
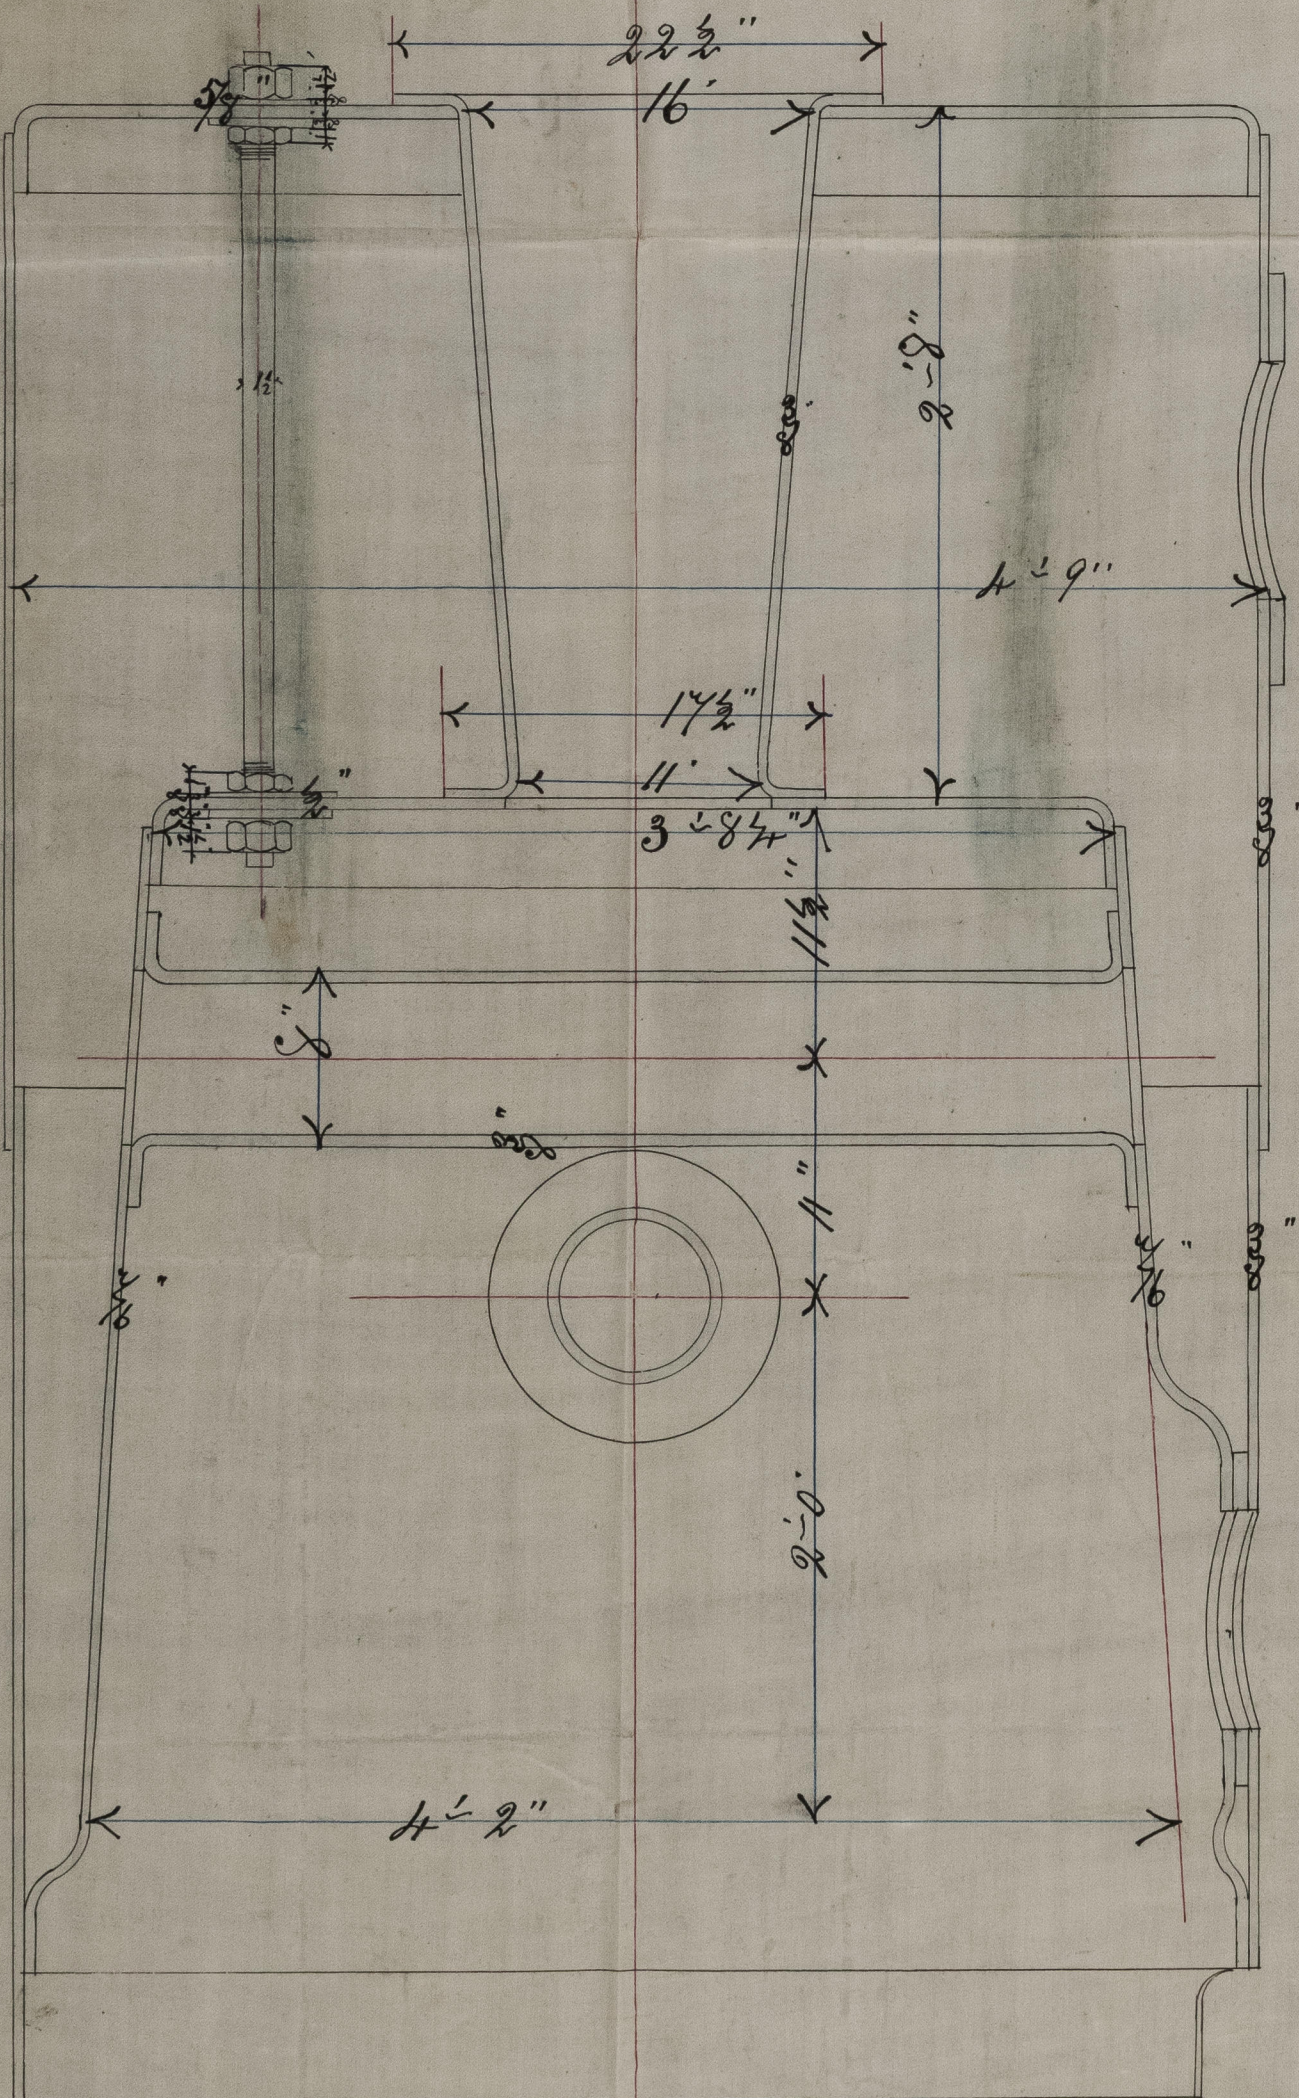
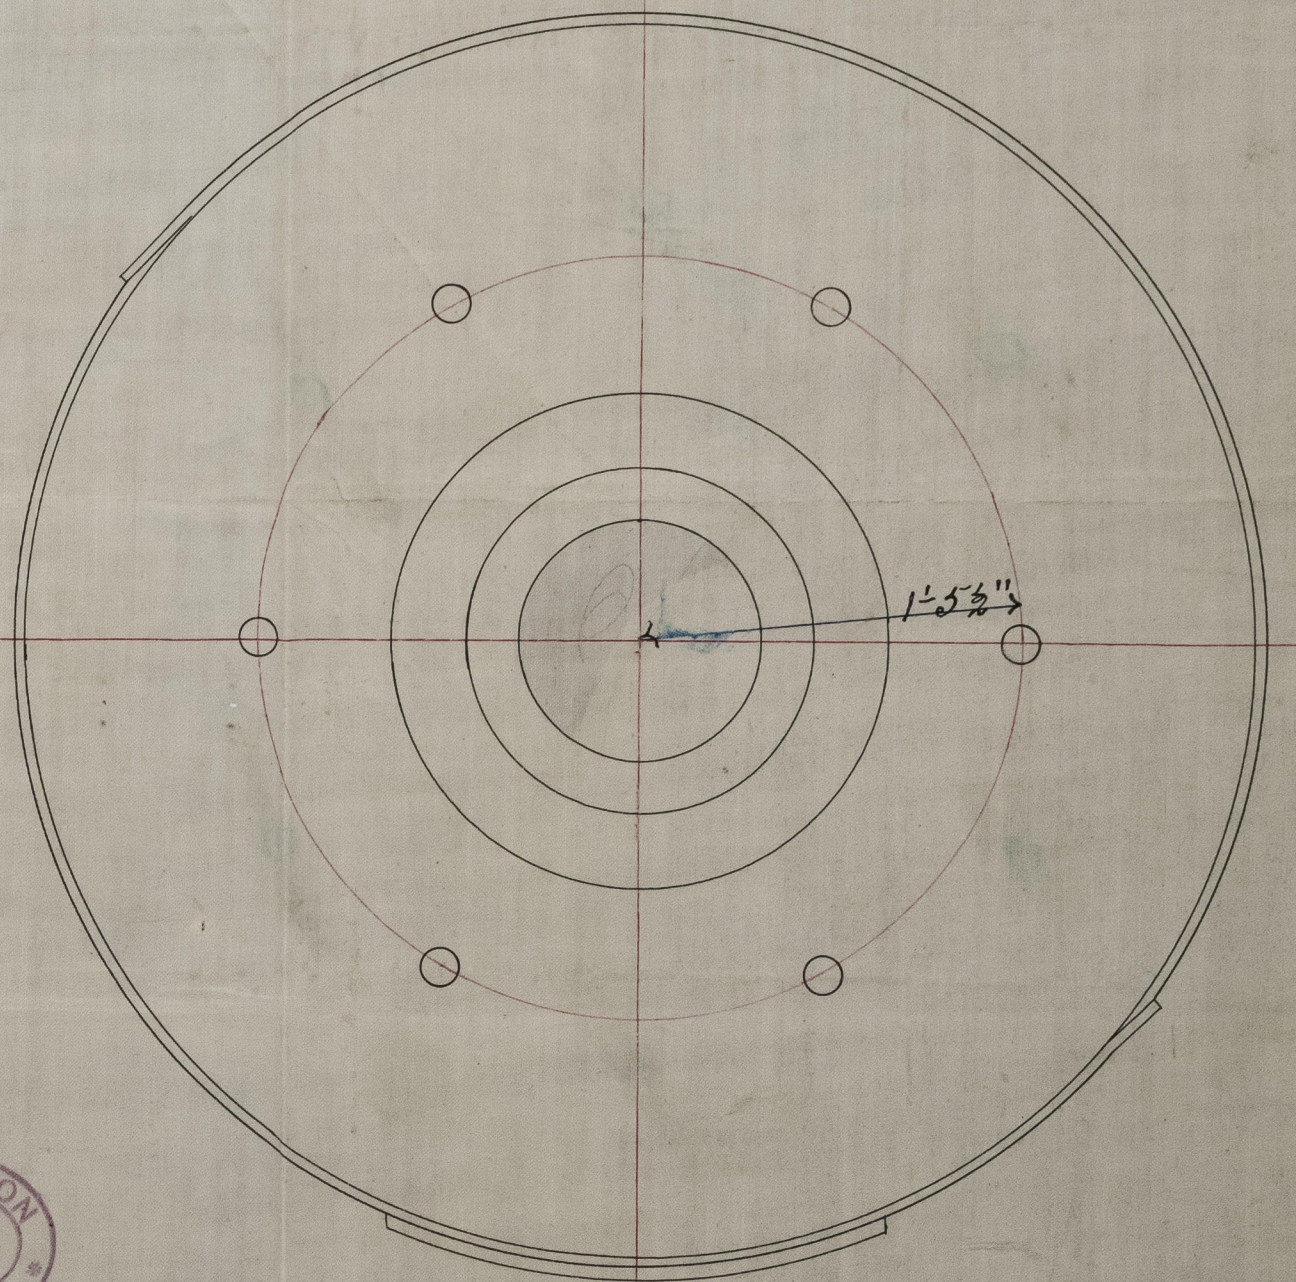


1st "Paraphyba"
27/9/82
P.S.

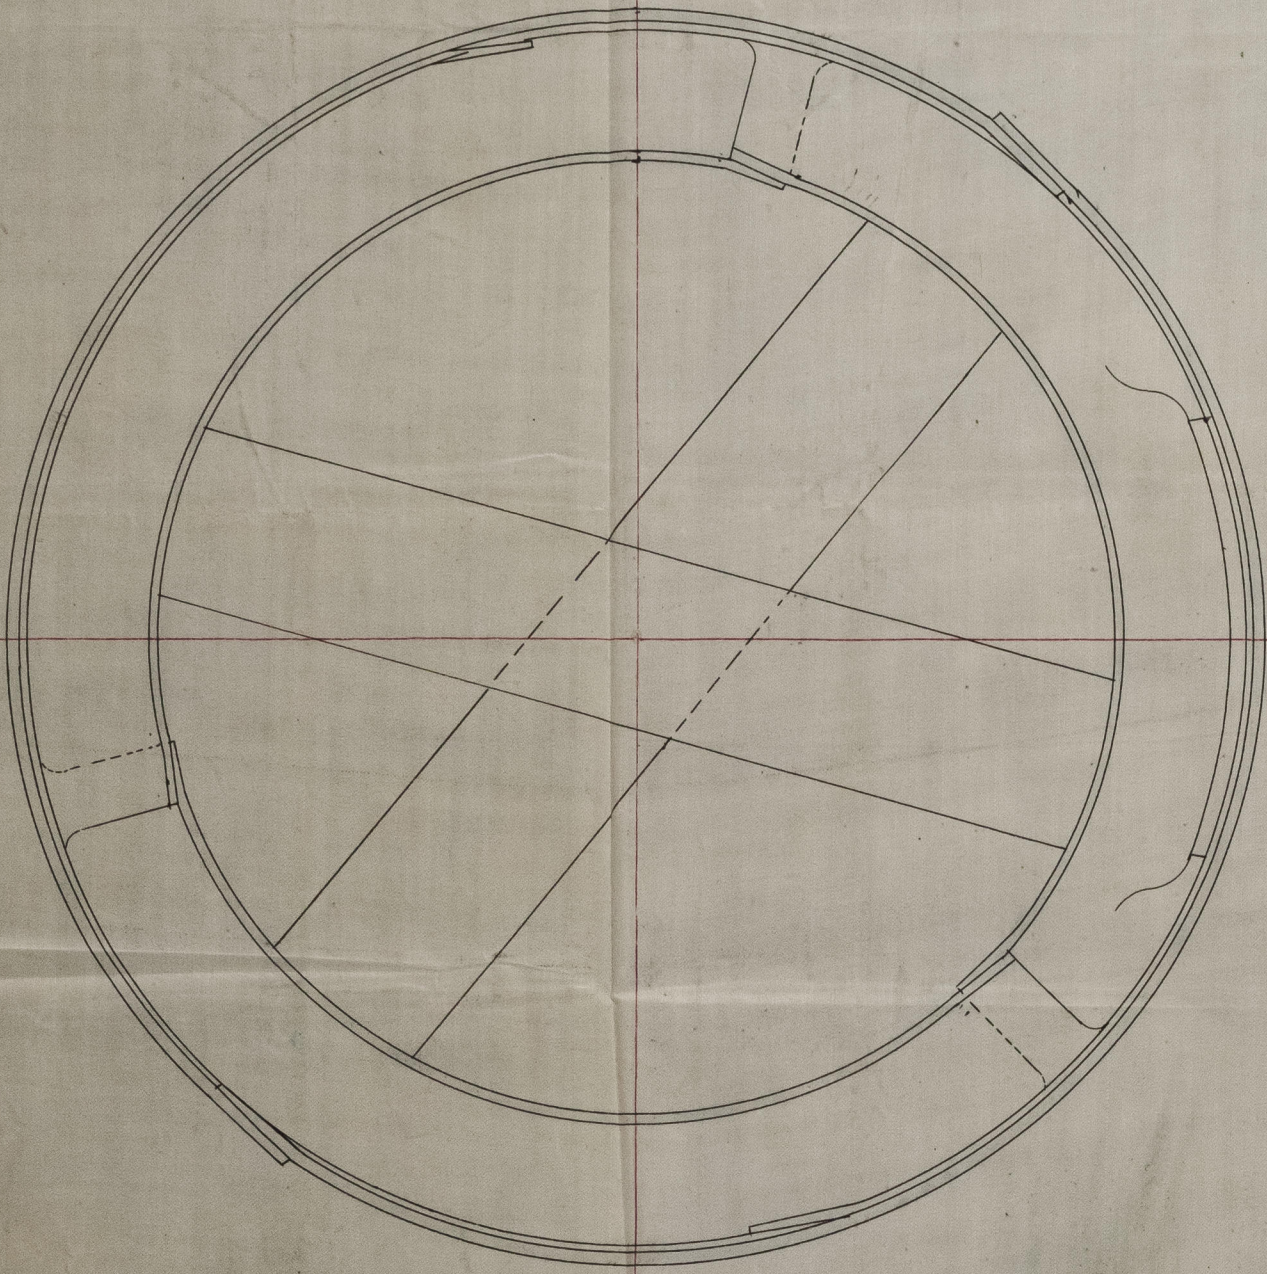

BOILER NO 196

Scale 1 1/2" to one foot.

17/4/82



© 2021
Lloyd's Register
Foundation