

S. S. "Hauvoto"
Glasgow Report No 5871





13.4.82


RIGGING PLAN

N^o 262-3 & 4

SCALE $\frac{1}{32}$ = 1 FOOT.

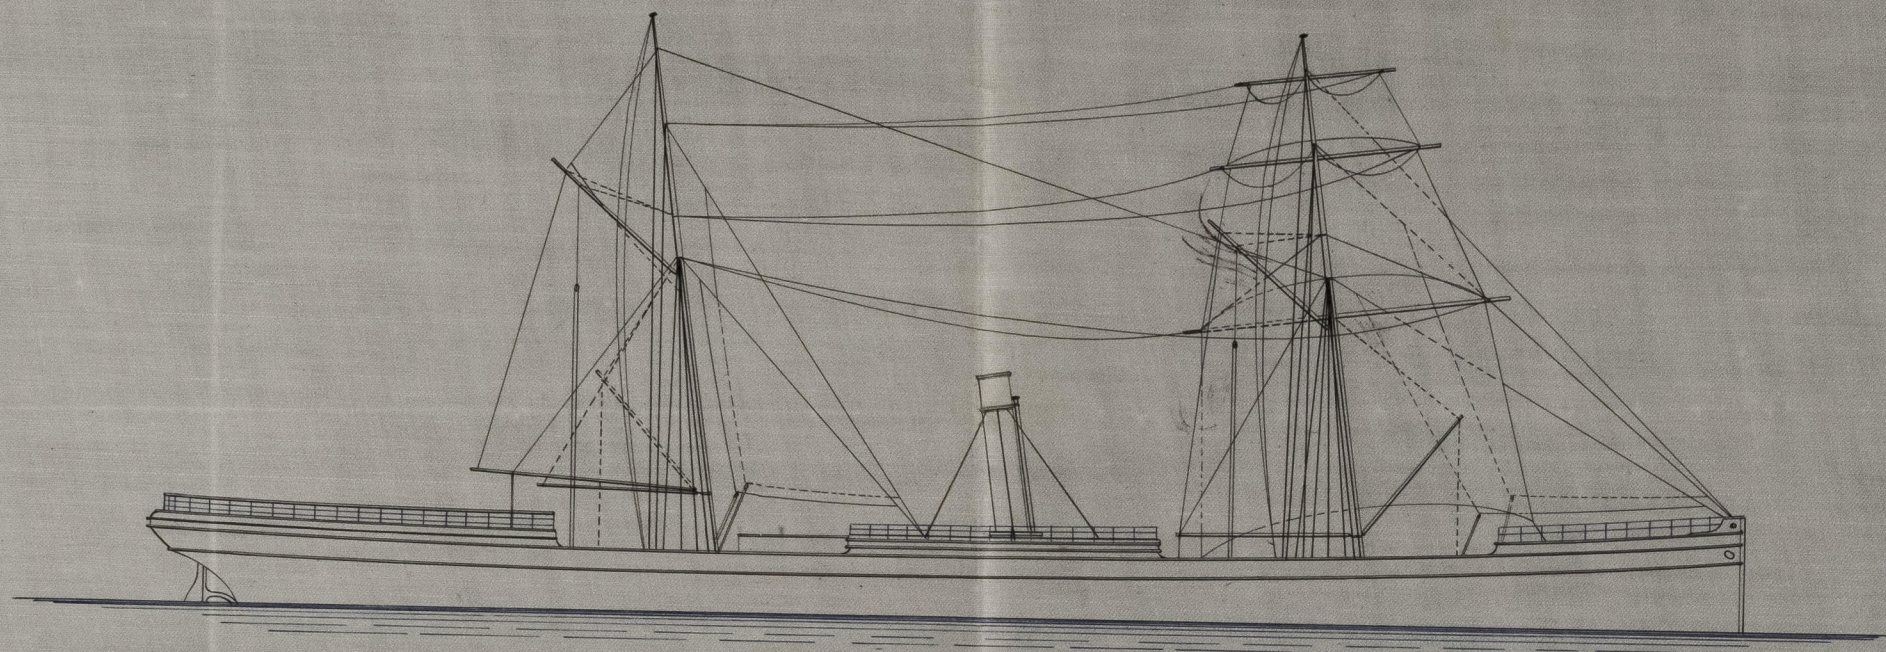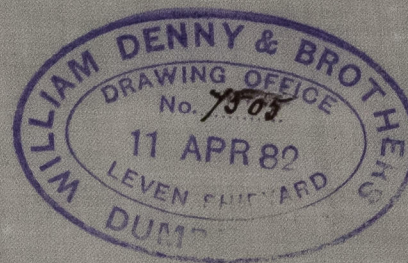

DIMENSIONS OF MASTS. [STEEL]					
NAME.	LENGTH.	DIAMETER.		THICKNESS.	
FOREMAST HOUSED	24'-0"	75'-6"	HEEL	19"	9"
" DECK TO HOUNDS	55'-6"		PARTNERS	25"	11"
" TOPMAST	25'-0"		HOUNDS	19"	9"
" TOPGALLANT MAST	14'-0"			HEAD 52"	7"
MAINMAST HOUSED	15'-6"	73'-6"	HEEL	19"	9"
" DECK TO HOUNDS	58'-0"		PARTNERS	25"	11"
" TOPMAST	25'-0"		HOUNDS	19"	9"
" TOPGALLANT MAST	14'-0"			HEAD 52"	7"

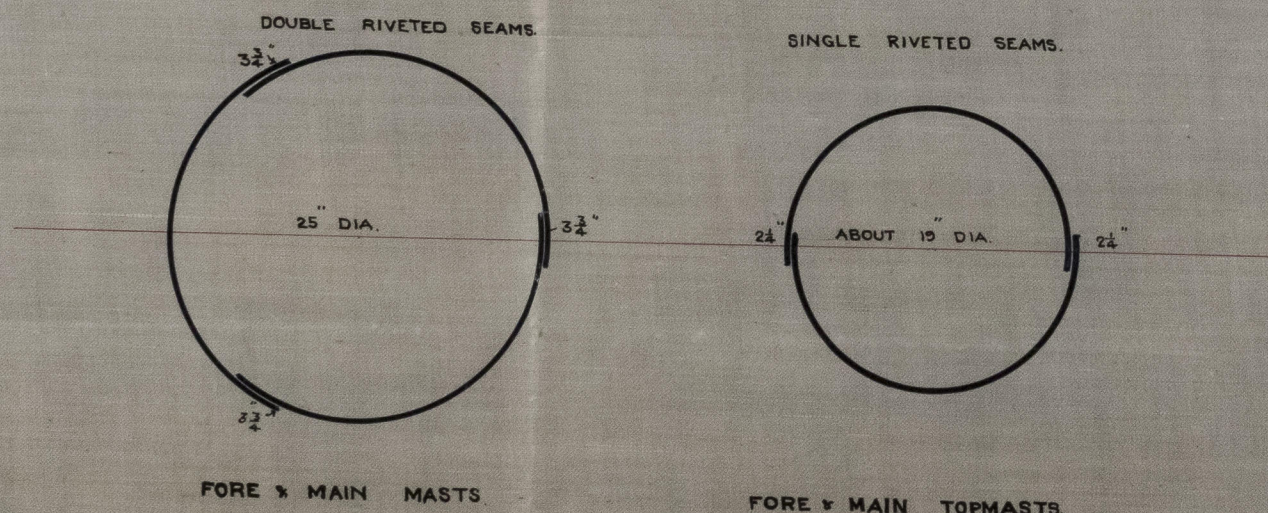

13/4/82

GLS192-0060



© 2021
Lloyd's Register
Foundation