

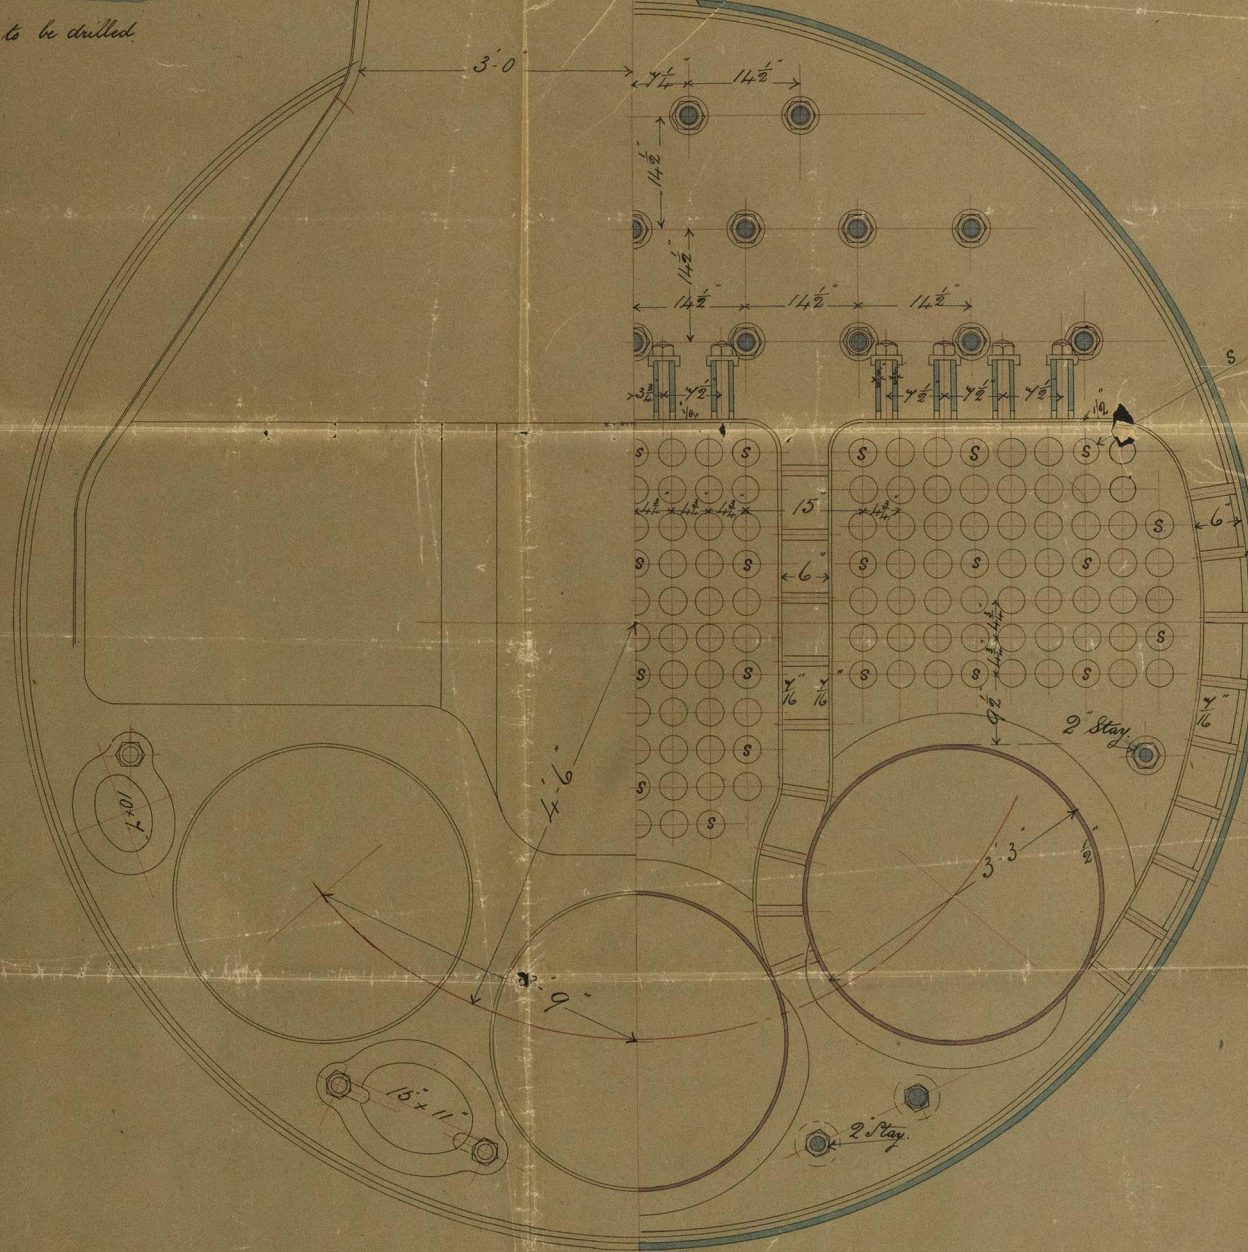


O. S. & Co.
Glasgow Report
No. 6034

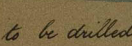

Shell, Front & Back ends of Iron
Front & Back Tube & Furnace mouth & ad
internal plates of Steel.

Boiler for Engines No 42.
Pressure 80 lbs per Sq inch
Scale 1" = 1 foot.

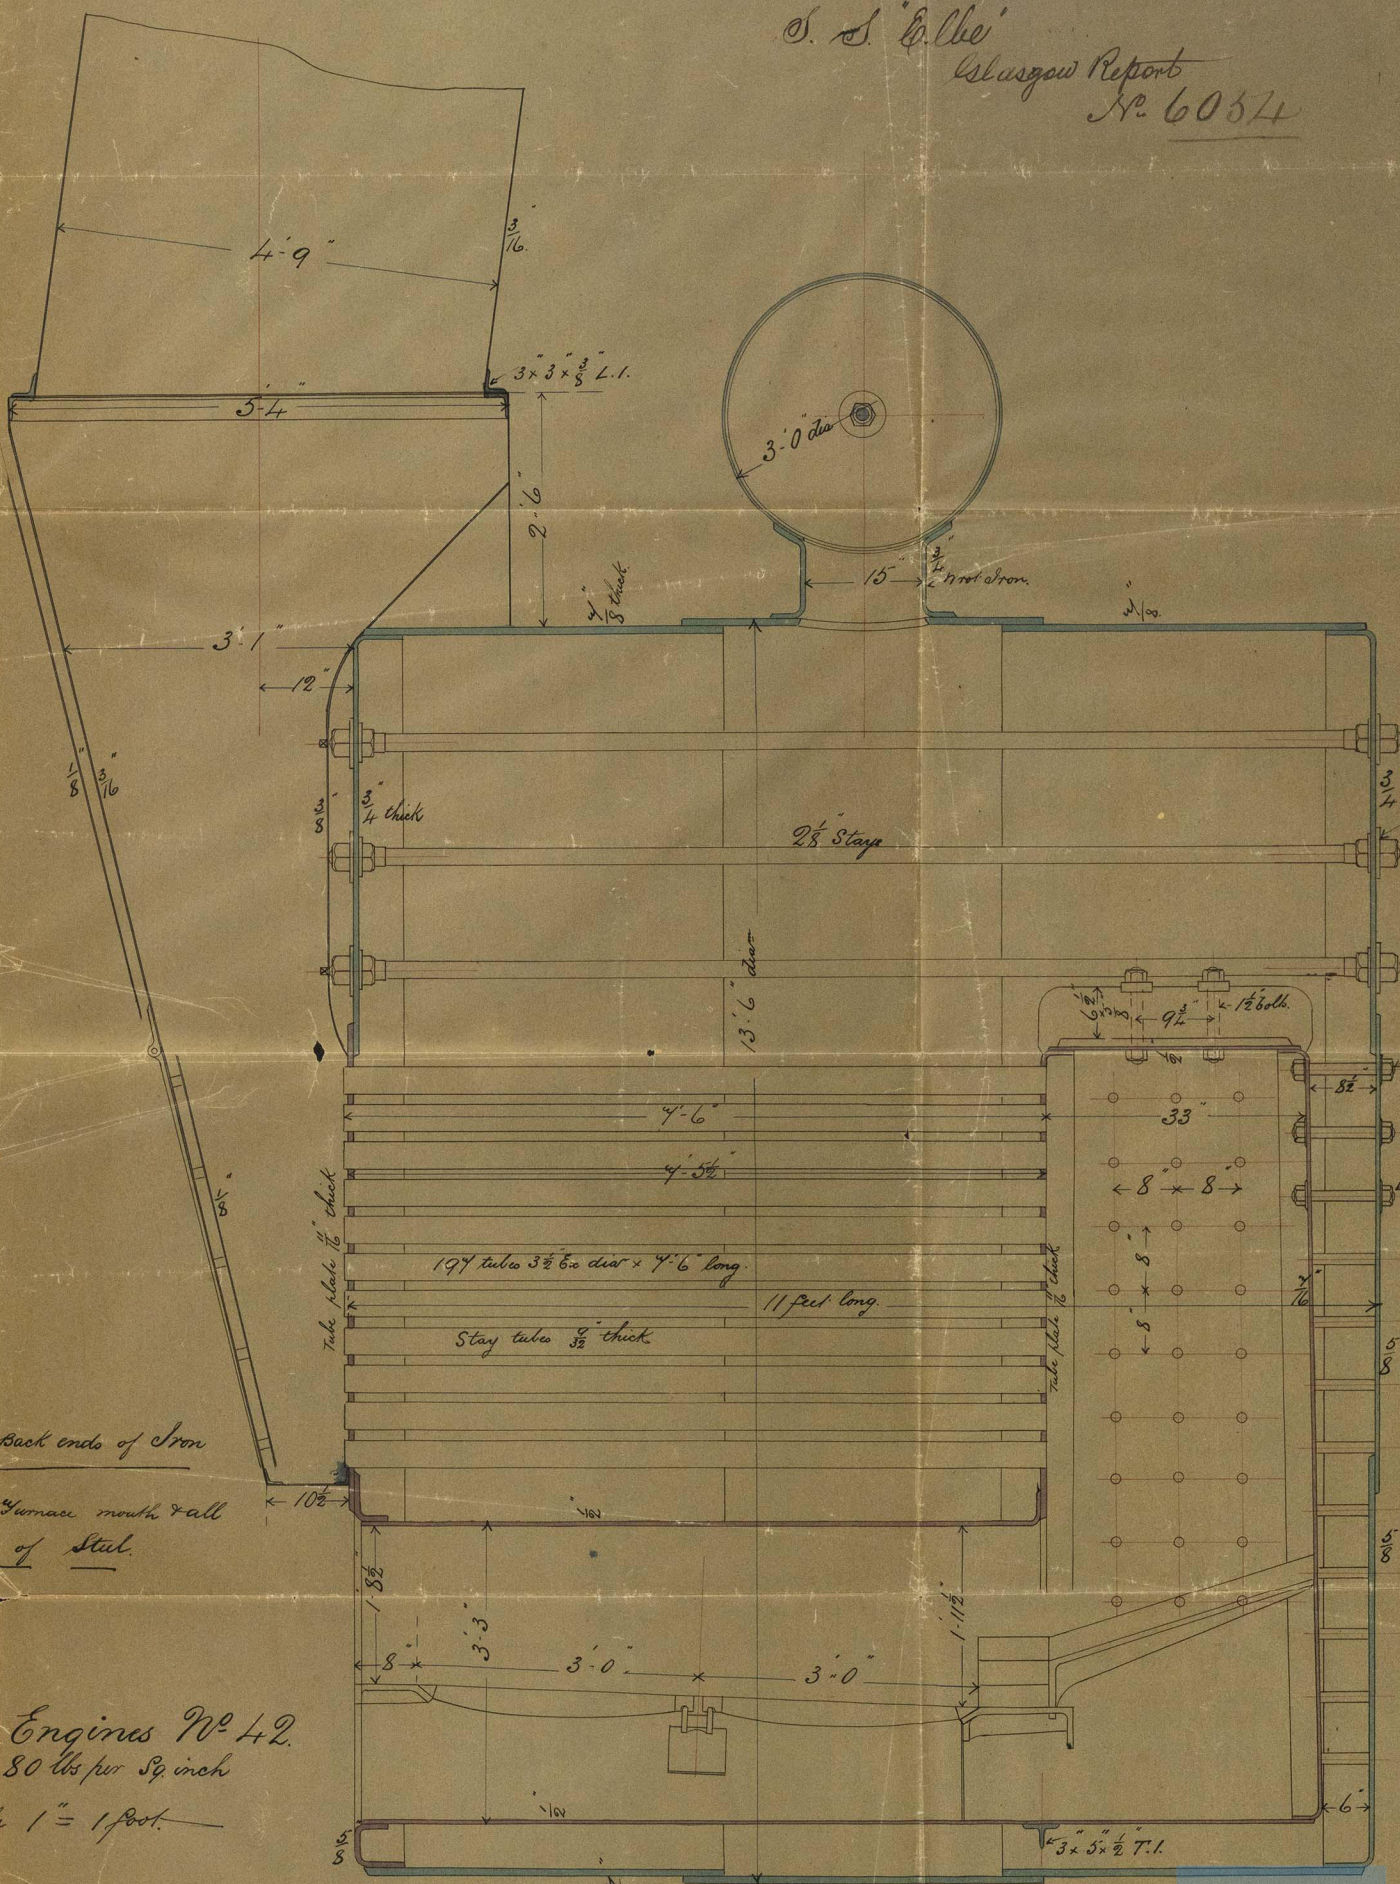


Moller H. 42

Robert H. 128

Eugene M. 42

W. Kemp

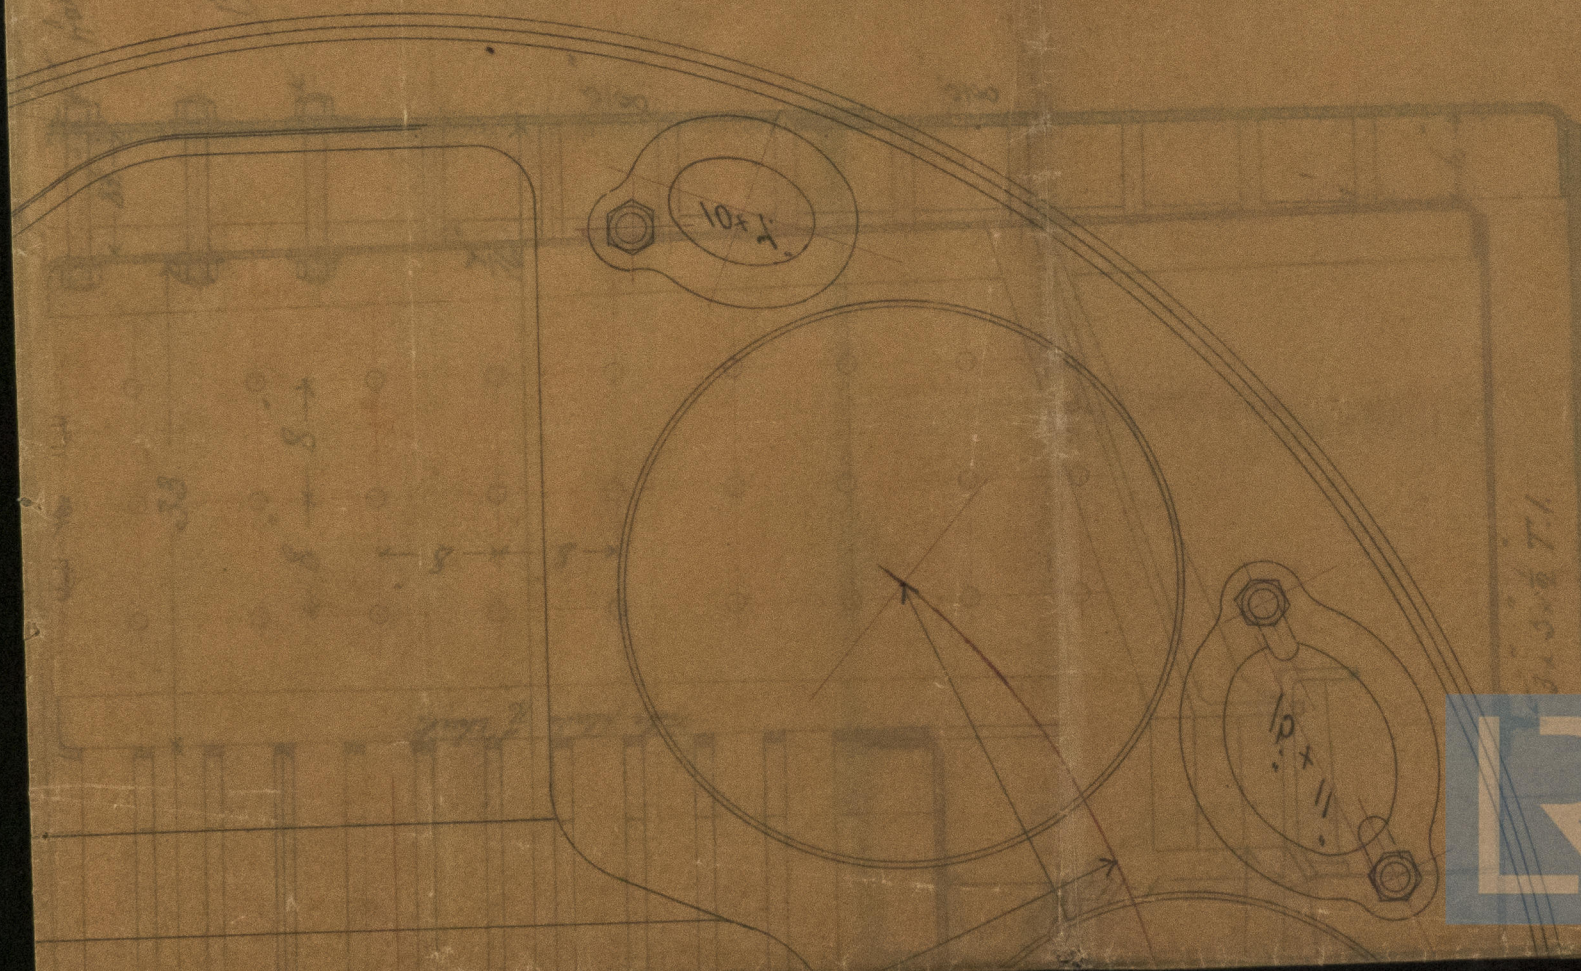

4C5193-0078



© 2021

Lloyd's Register
Foundation