



S. S. "Elbe"
Glasgow Report
No 6051

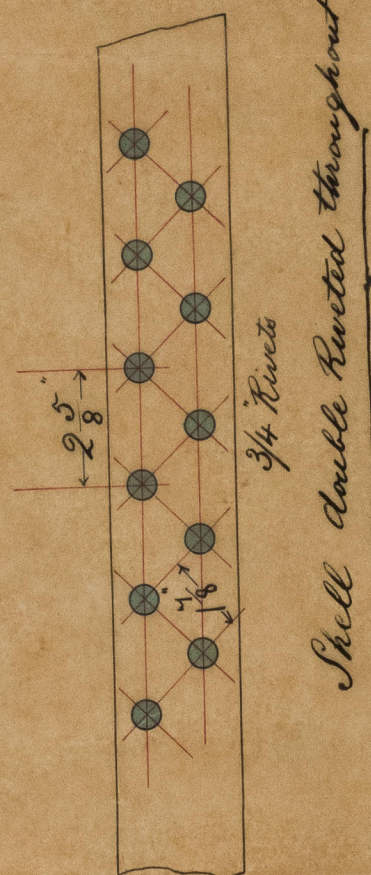

Shell double riveted throughout—

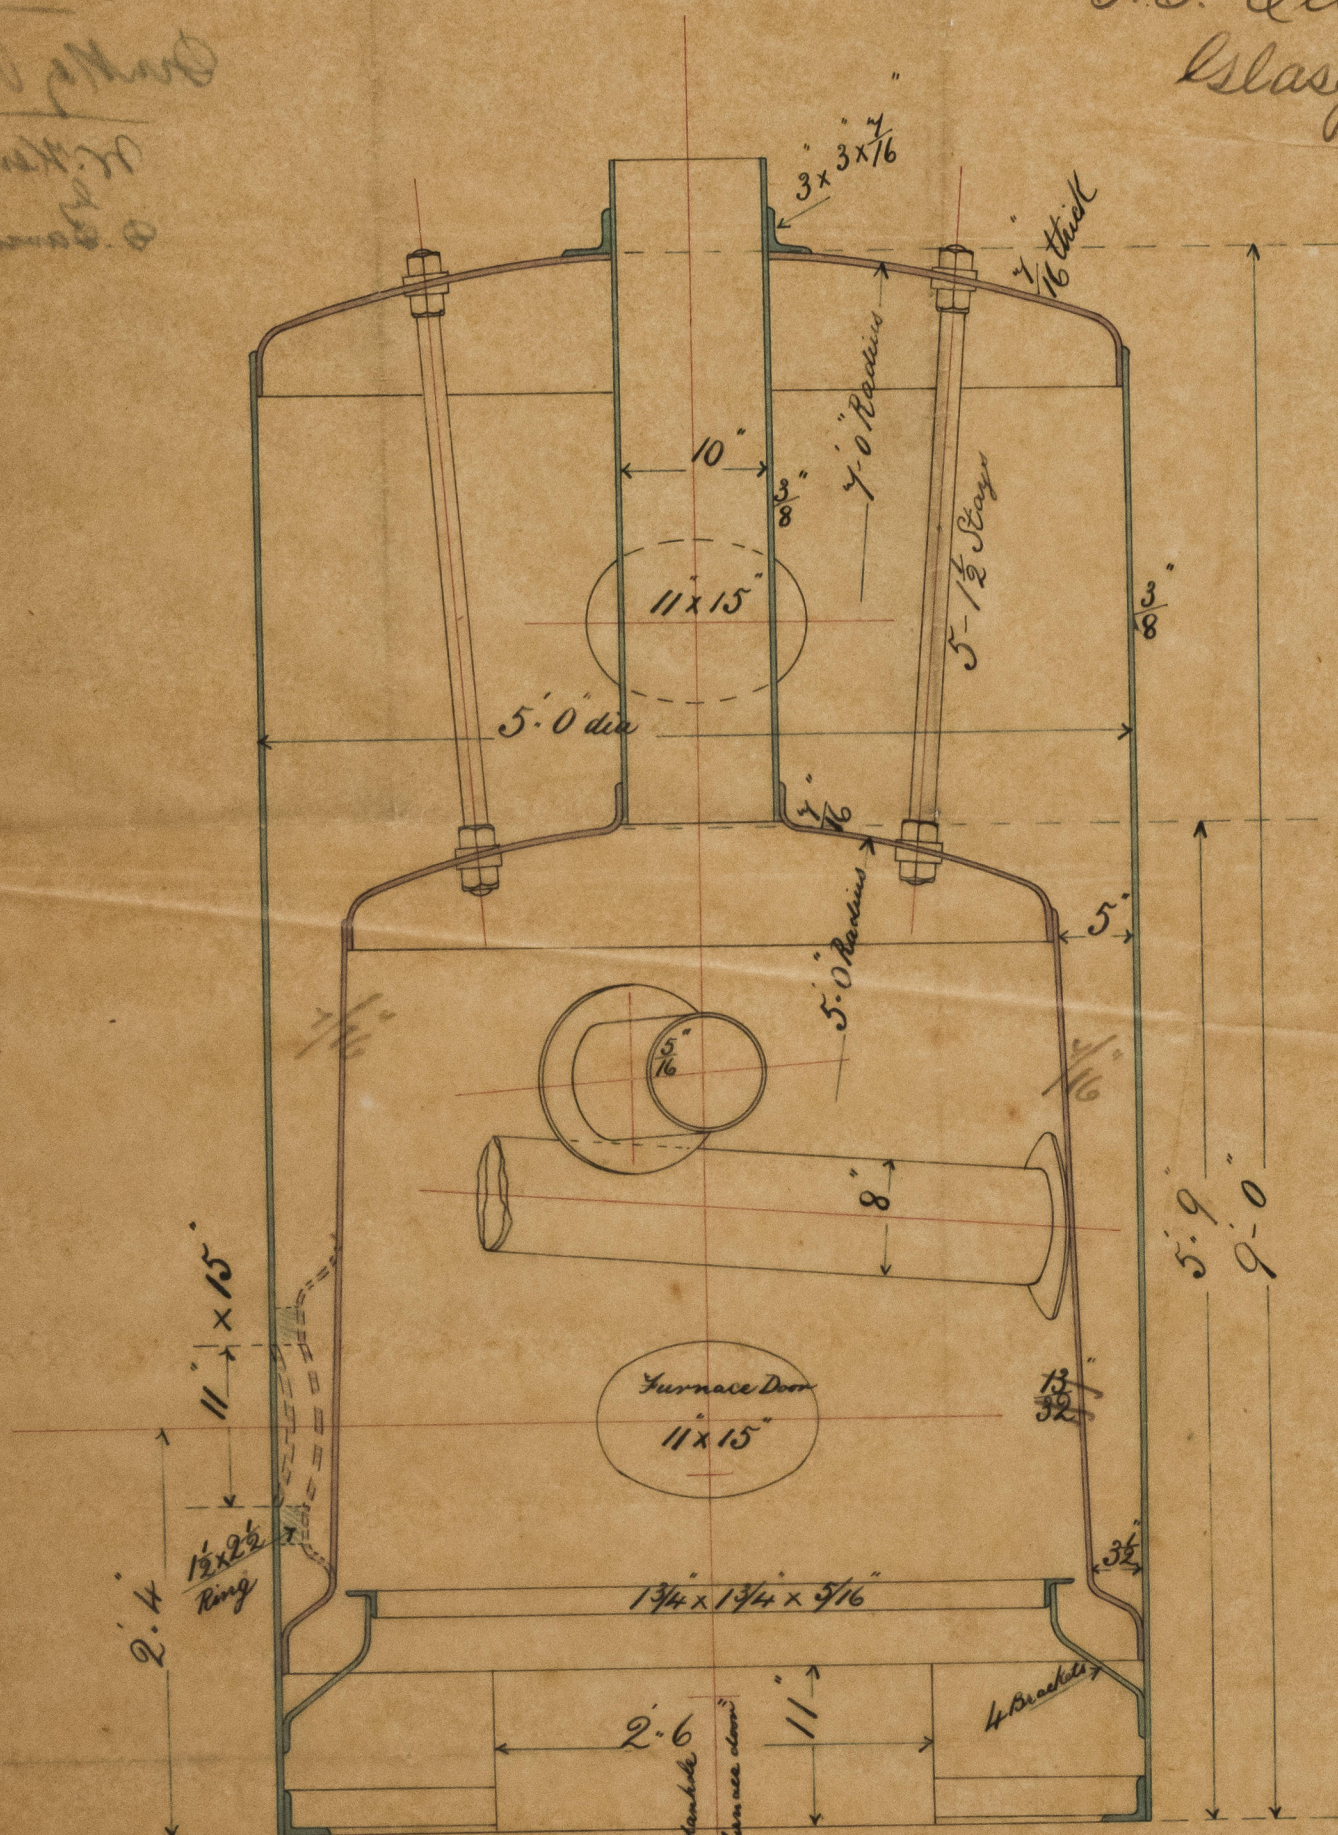

No 42

Pressure 60 lbs per Sq. inch

Shell of Glasgow Best Iron
Outside Crown & inside Shell of Mild Steel
Scale 1" = one foot



Scale 1" = one foot

Lloyd's Register
Foundation

65193-0080

7

D. Davidson

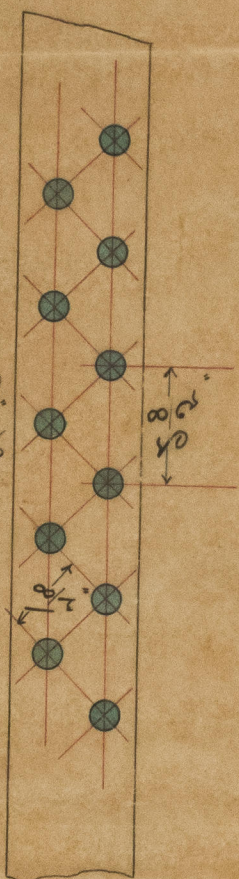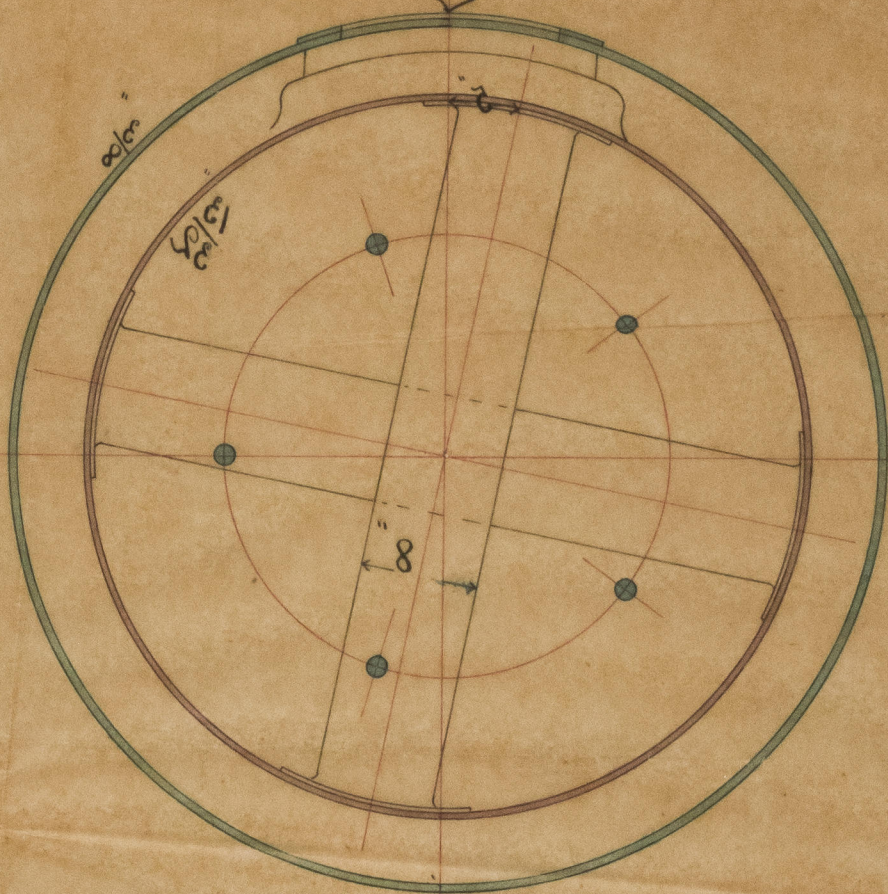

1045

Pressure 60 lbs per sq. inch

Scale = one foot

Outside Coarum & inside Shell of Mula Steel

Shell of Glasgow Boat Iron

Lloyd's Register
Foundation