


S. S. N<sup>os</sup> 118 & 119

SCALE 1/2 INCH TO A FOOT

"Pothorn" Glasgow Report N<sup>o</sup> 6128.

Particulars of Masts.

Mast Plates of Iron.  
Fore Mast has 3 plates in the round to  
height of Hounds.  
Main Mast has 2 plates in the round.  
Mast Plates doubled at Deck for abt. 9 feet  
Butt Straps above lower end of Deck Straps  
to be 1/2" thicker than plates and  
triple riveted.  
Landings double riveted to hounds & single above.

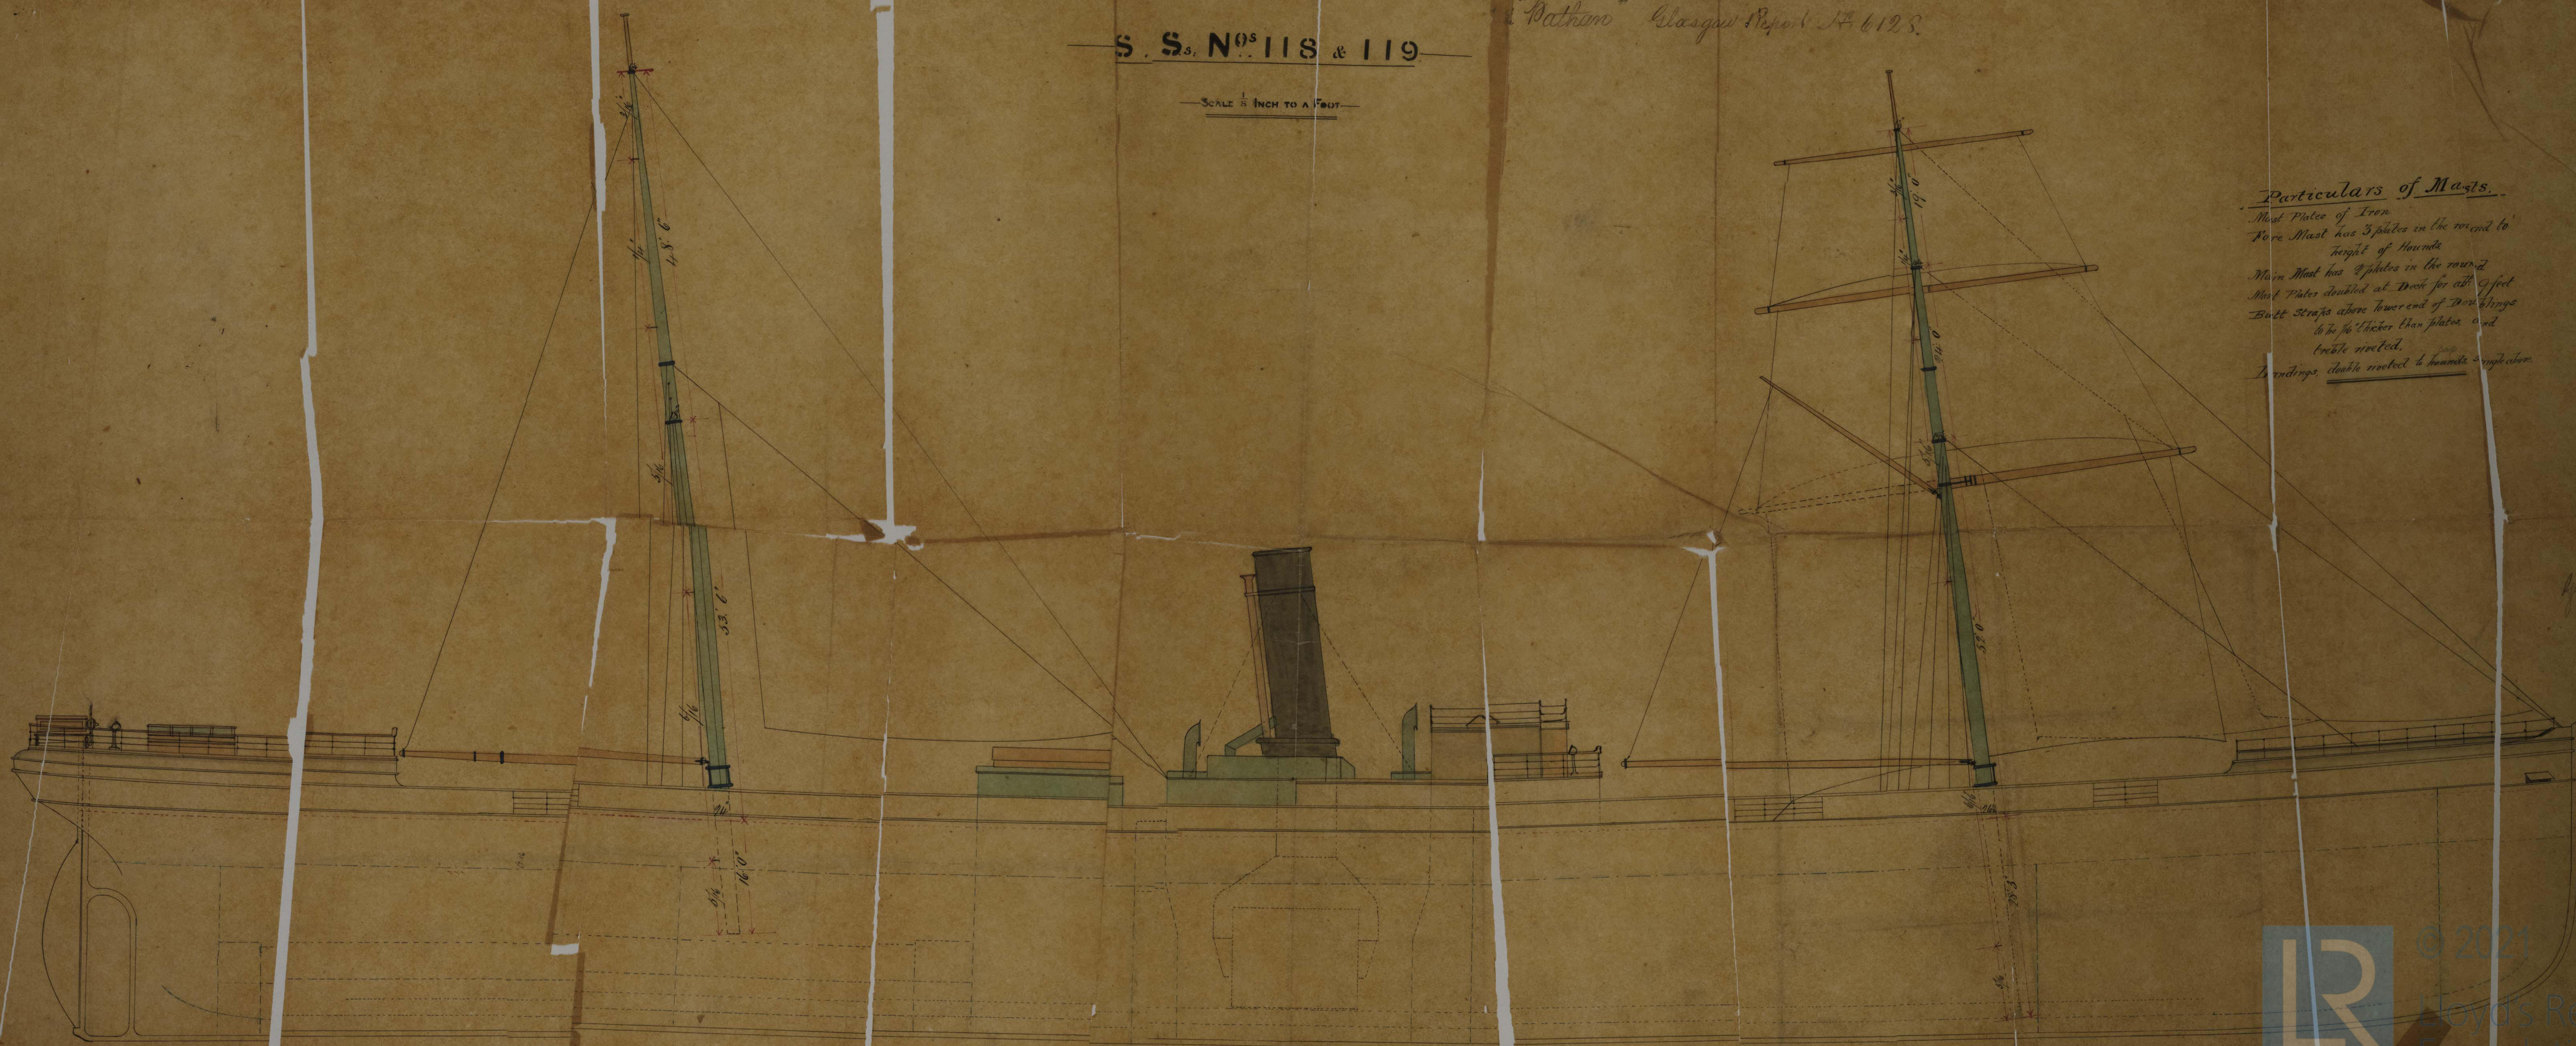

© 2021

Lloyd's Register  
Foundation

AITKEN & MANSEL,  
SHIPBUILDERS & ENGINEERS,  
GLASGOW