



RECEIVED 21 NOV. 82.

9/1/82
M
9/1/82

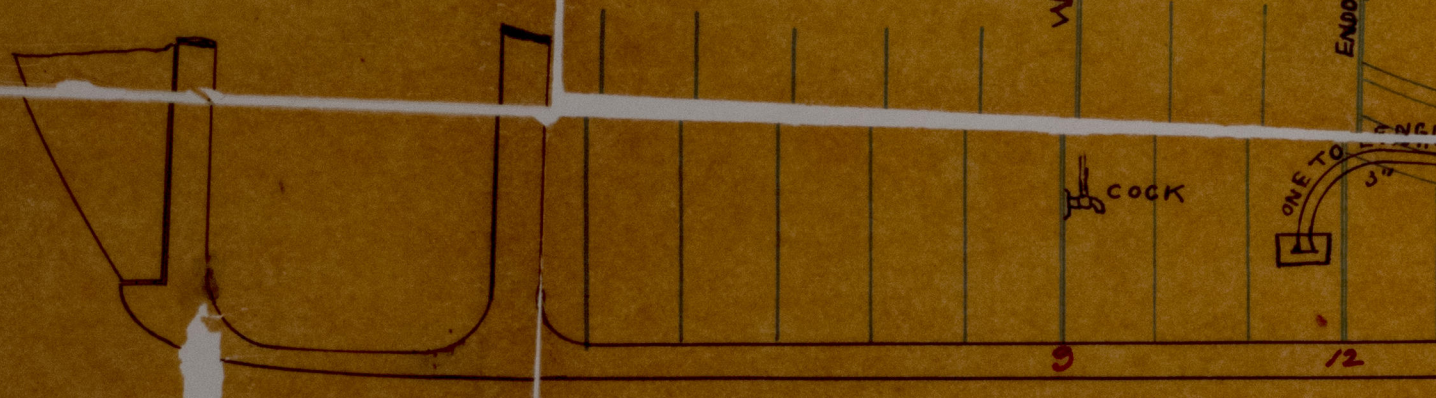

ONE TO ENGINE

AFTER HOLD.

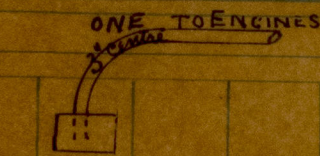

Engine Room

W.T. Bulkhead

Bunker

Bunker Room

Pumping Arrangements
S.S. Nos. 118 & 119.
— SCALE 1/4" = 1' —

Boiler Room

Bulkhead

Bunker



© 2021
Lloyd's Register
Foundation

into
119.

Bulkhead Stern

Burner

CENTRE & 2
TO EN
LINES

W.T. Bulkhead

DECK

S.S. "Pathan" Glasgow Report No. 6128.

FORE MAIN HOLD.

W.T. Bulkhead

DECK

ONE IN CENTRE TO ENGINES

132

134

FORE HOLD.

W.T. Bulkhead

COCK

160

— No 49 —
AITKEN & MANSEL.
SHIPBUILDERS & ENGINEERS
— GLASGOW —

8.11.82.

Lloyd's Register
Foundation

GLS 4-0042