
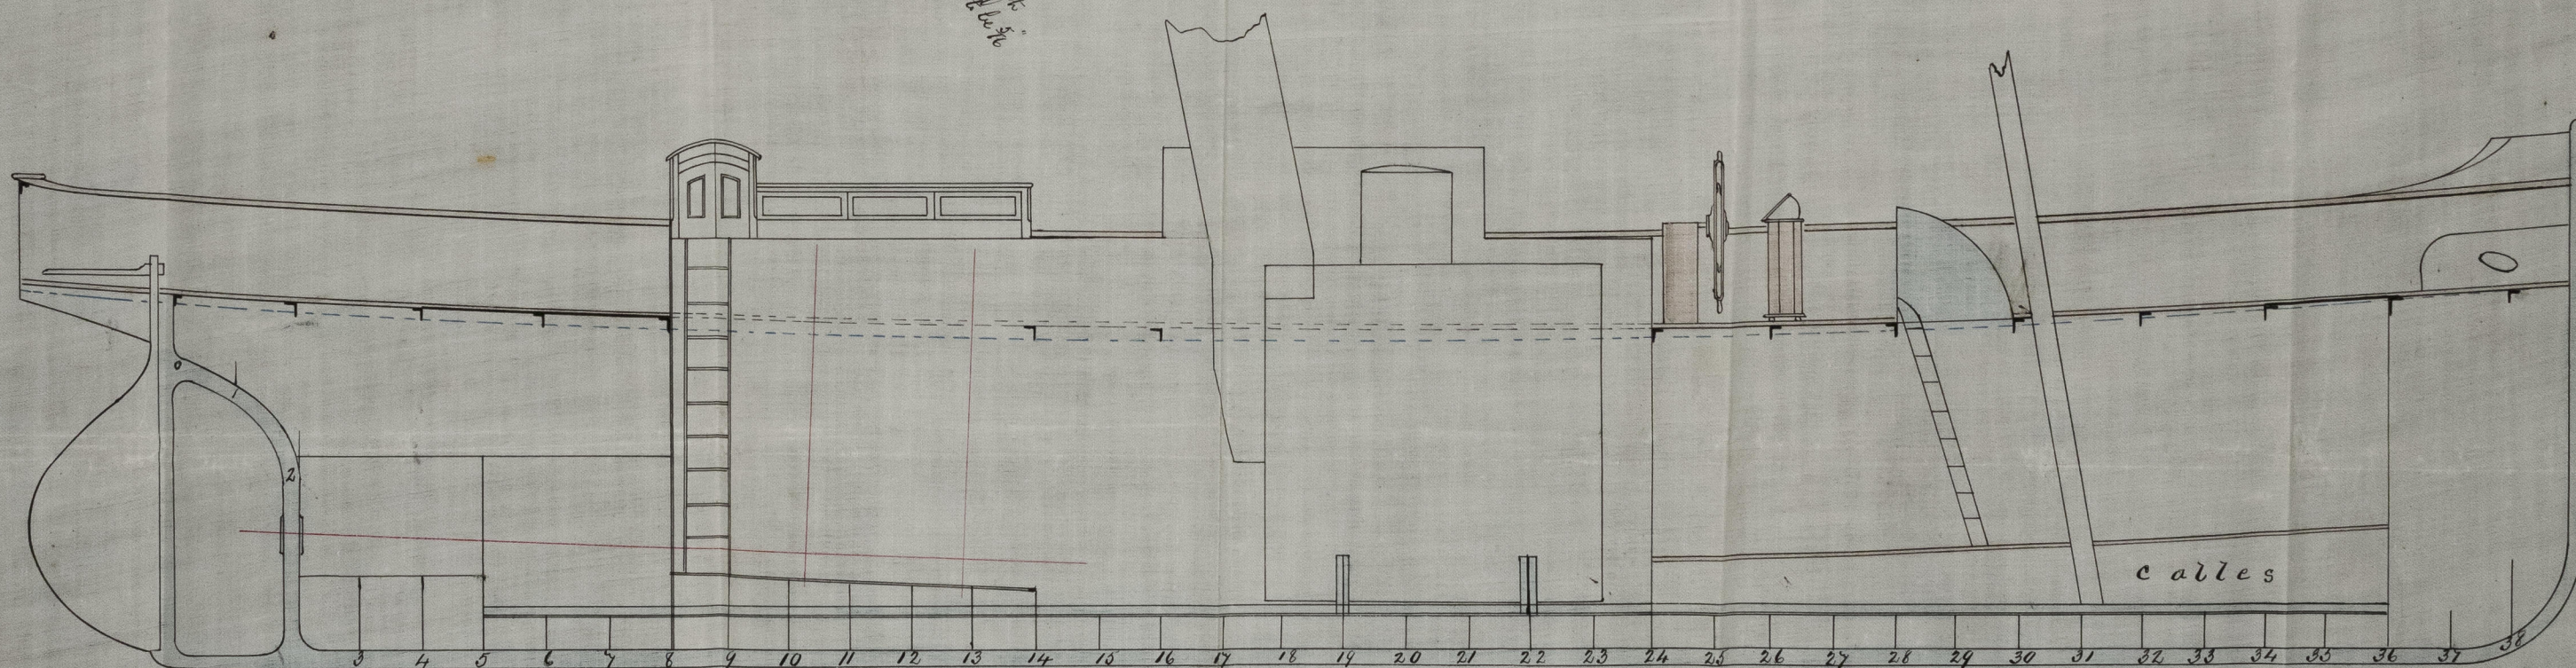


90 A ya noby S. S. "ΣΦΗΞ"

Glasgow Report  
No. 61571.

ABERCORN SHIPBUILDING CO.  
21 DEC. 82  
PAISLEY


Hail Growth 1/4  
 16 1/2 in. 8.6  
 Depth — 8.6  
 37.4 x Length 64.2 = 2011

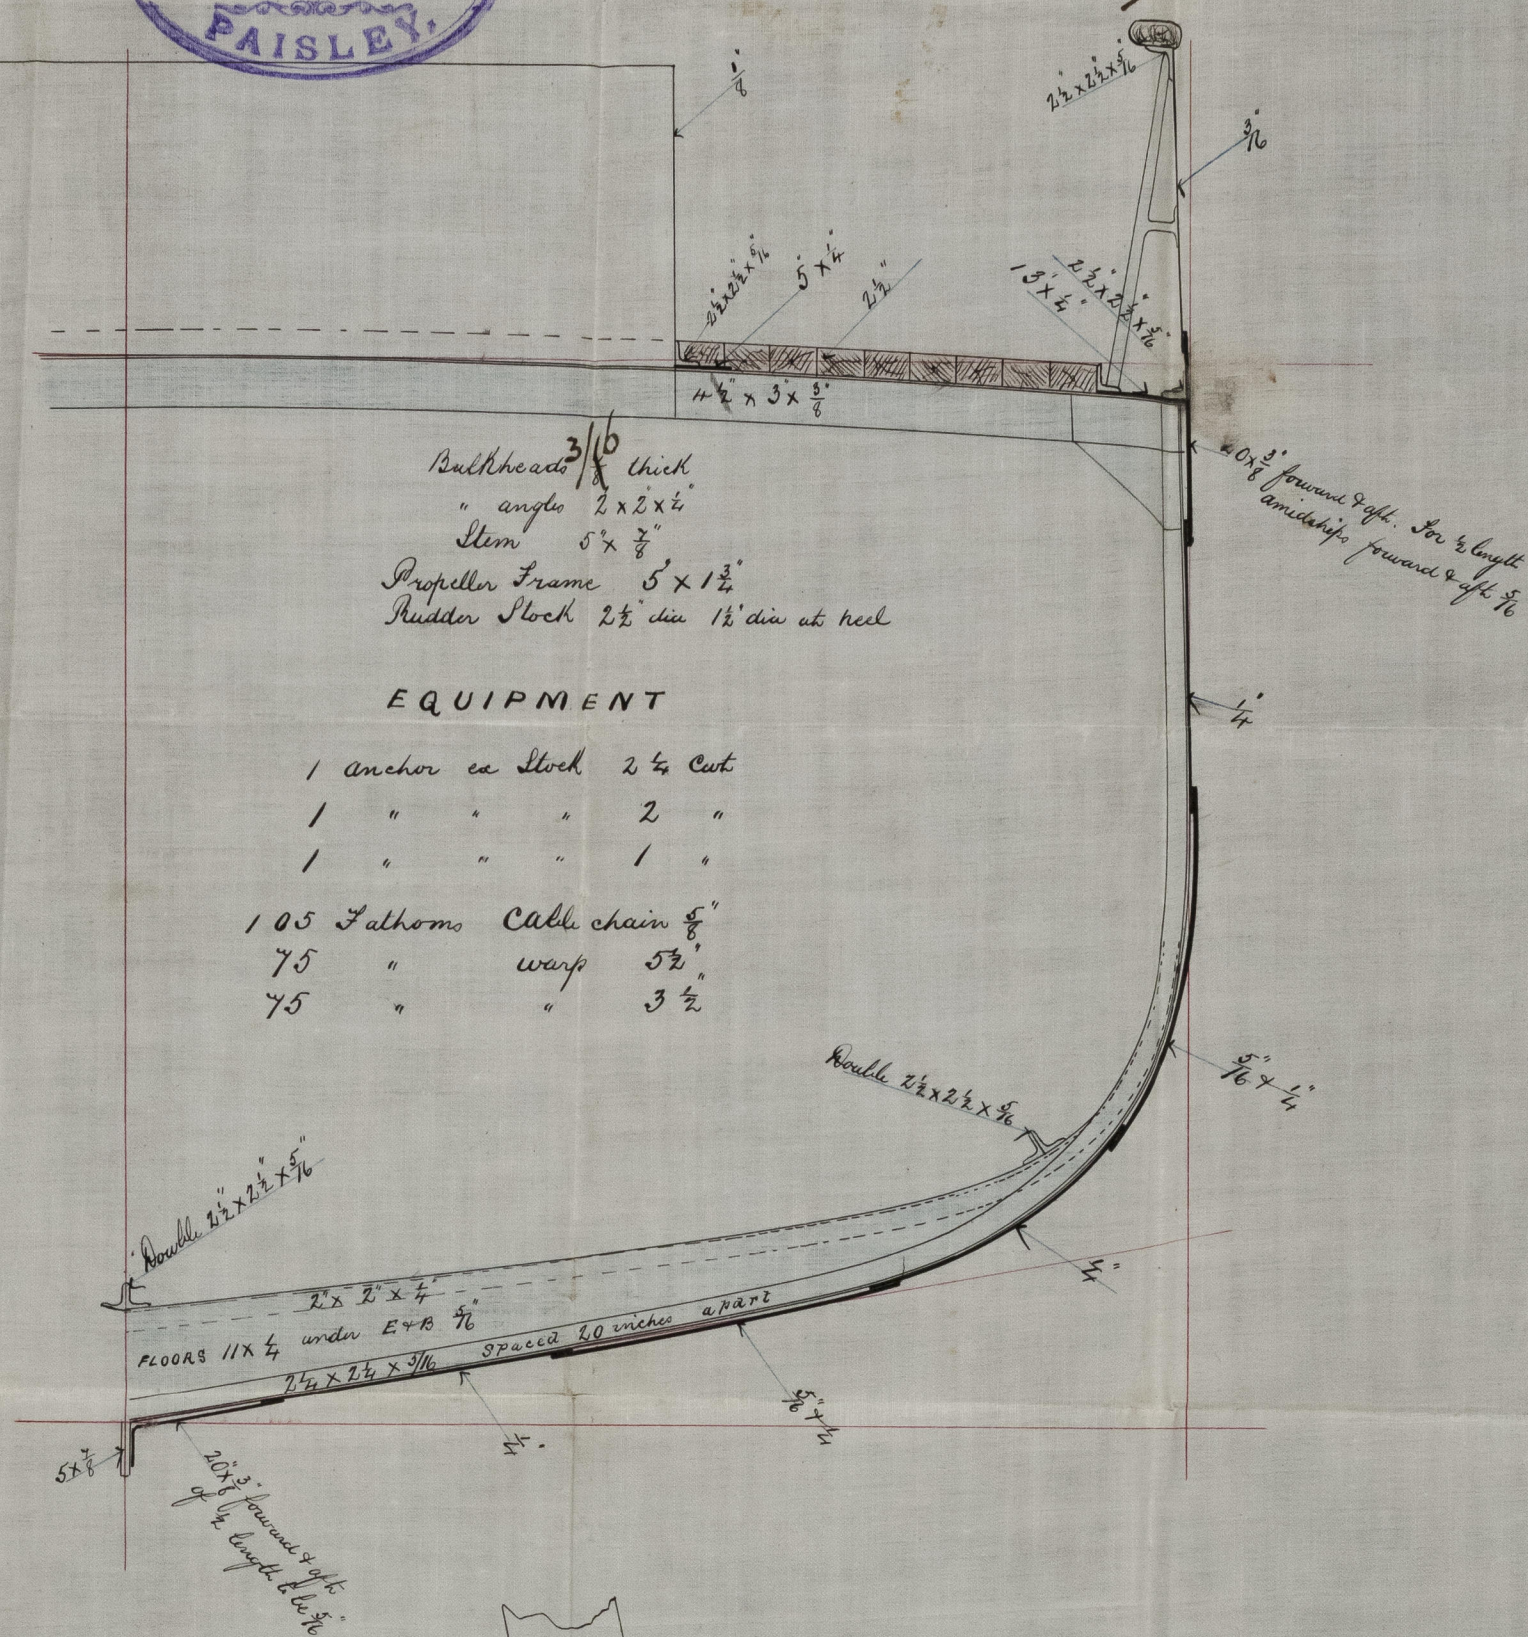

Scale  $\frac{1}{4}$  inch equals one foot.

— *Dimensions* —

Length ————— 65. 0  
Breadth ————— 17. 0  
Depth ————— 8. 6

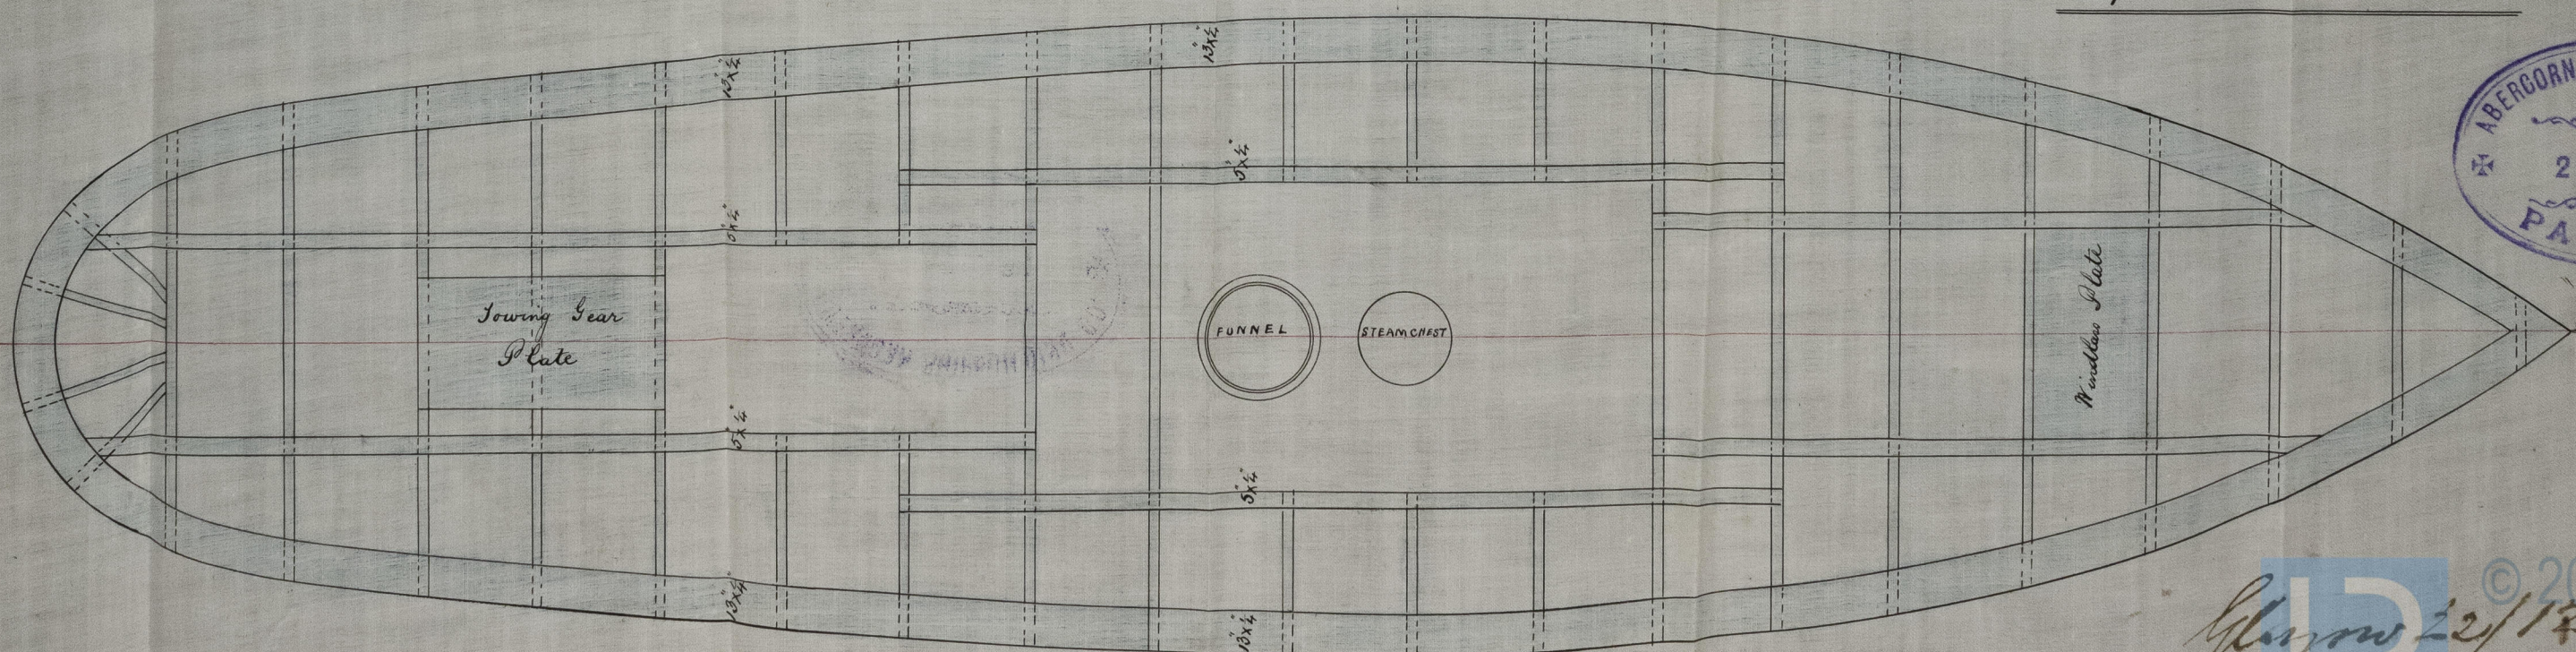

23/12/82  
 22/12/82  
 Lloyd's Register  
 Foundation  
 GLSM4A-0004