


RECEIVED 10th JAN. 88

Sh. to Lf. 28/9/82.




TRACING, SHEWING COMPENSATION FOR
DISPENSING WITH HOLD PILLARS ALONGSIDE OF
MAIN & AFTER HATCHWAYS

S.S. No 193
Scale $\frac{1}{4}$ "

S. S. "Sargasso"
Glasgow Report No 6159.

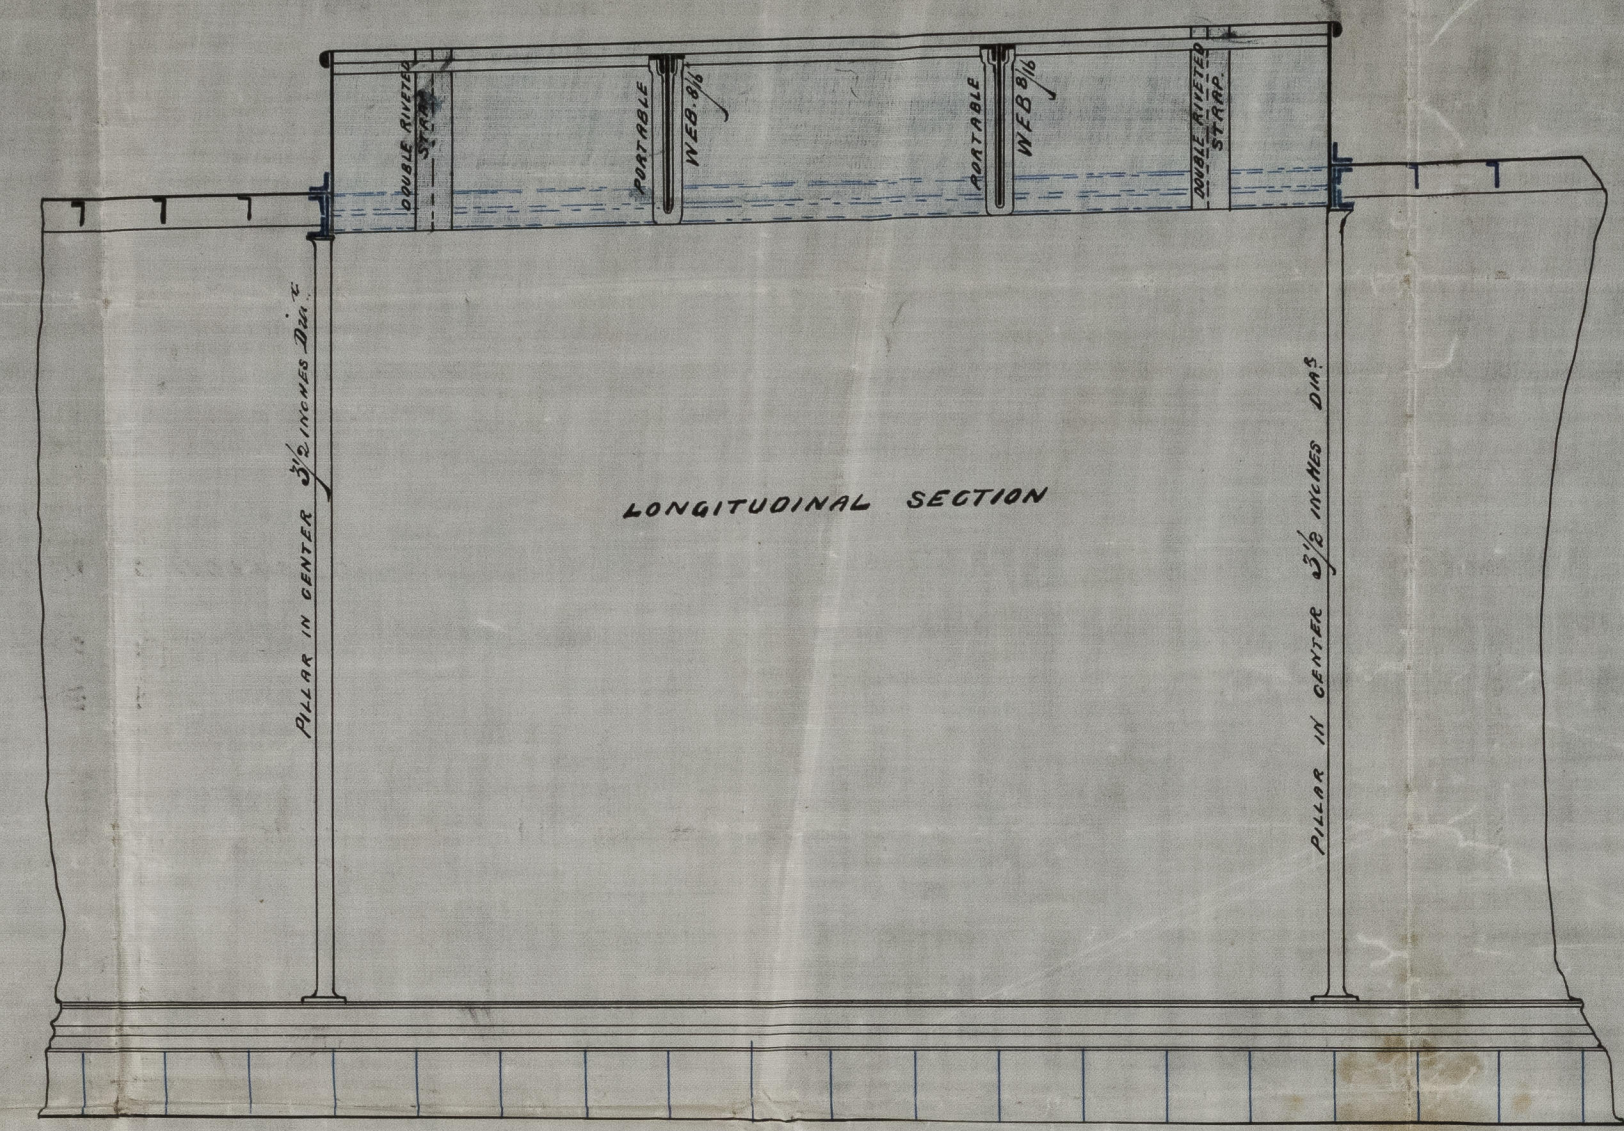

MAIN DECK PLAN.

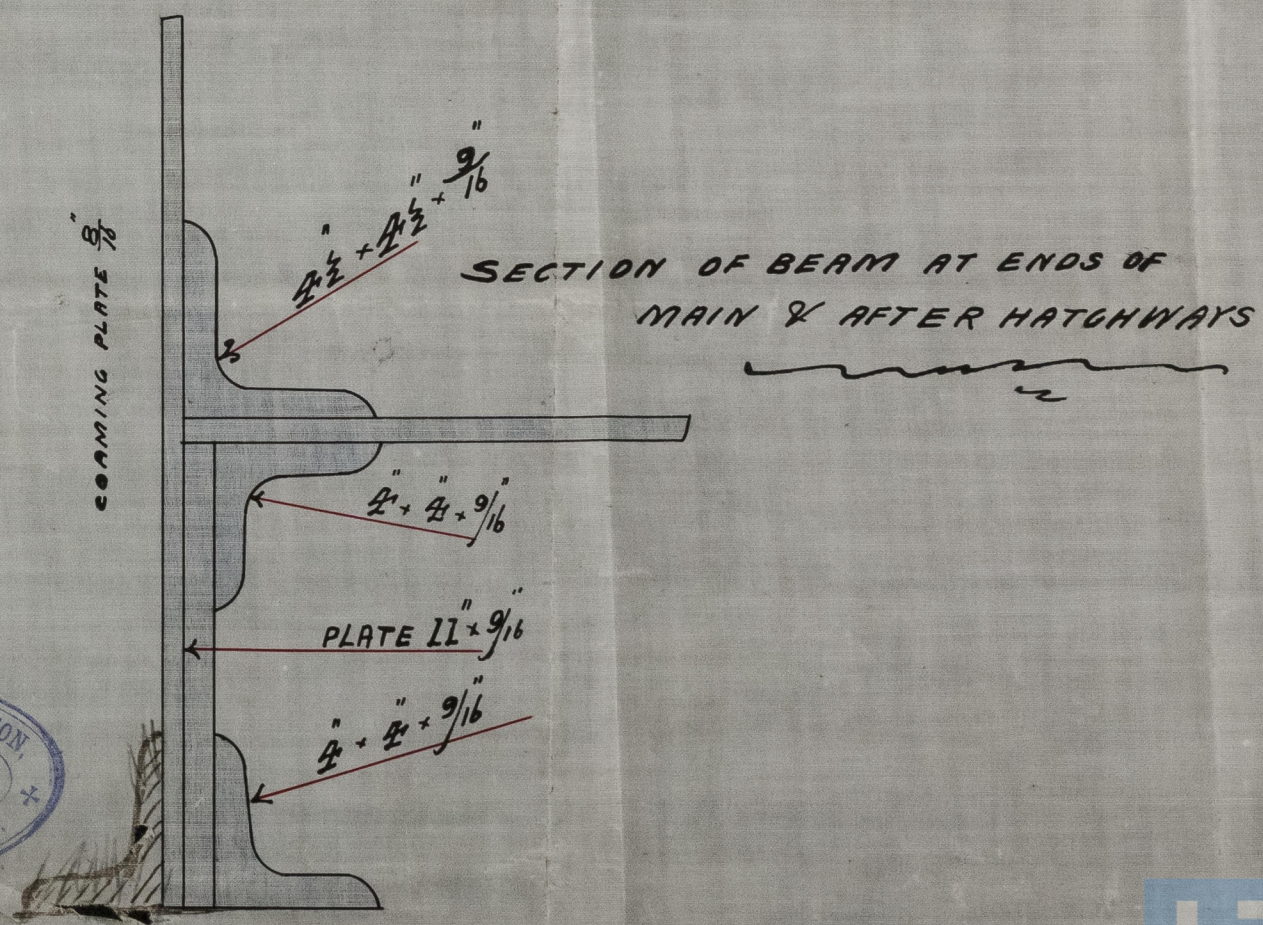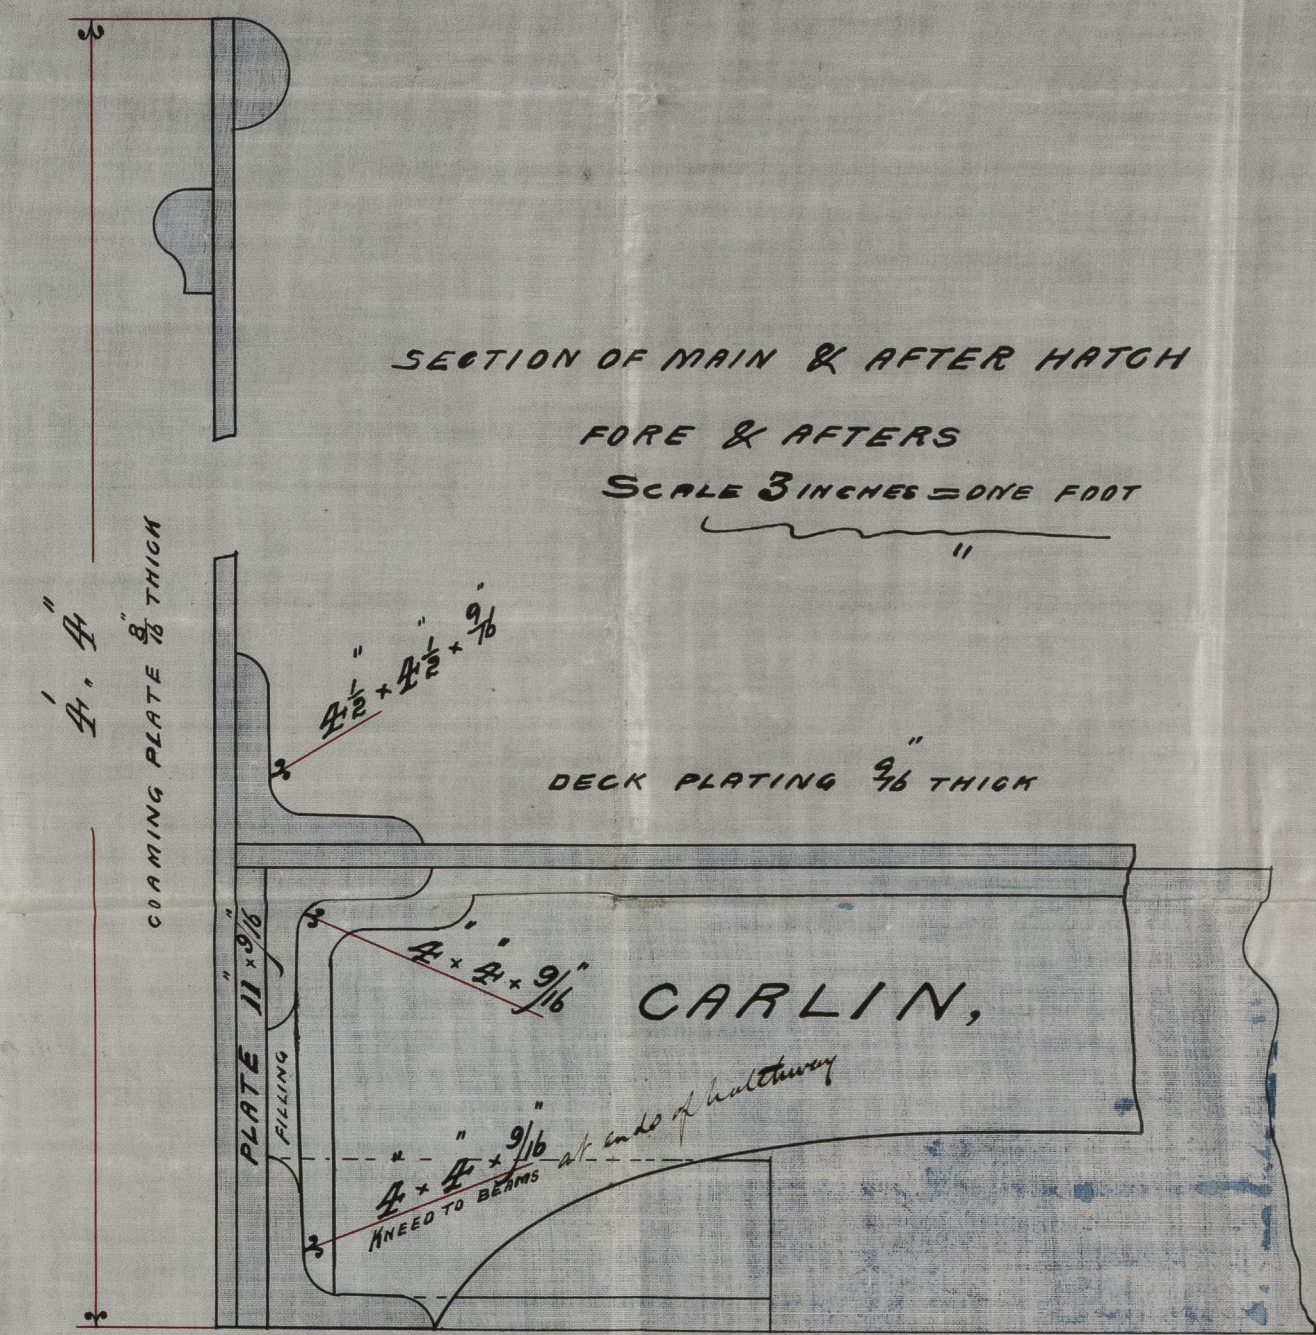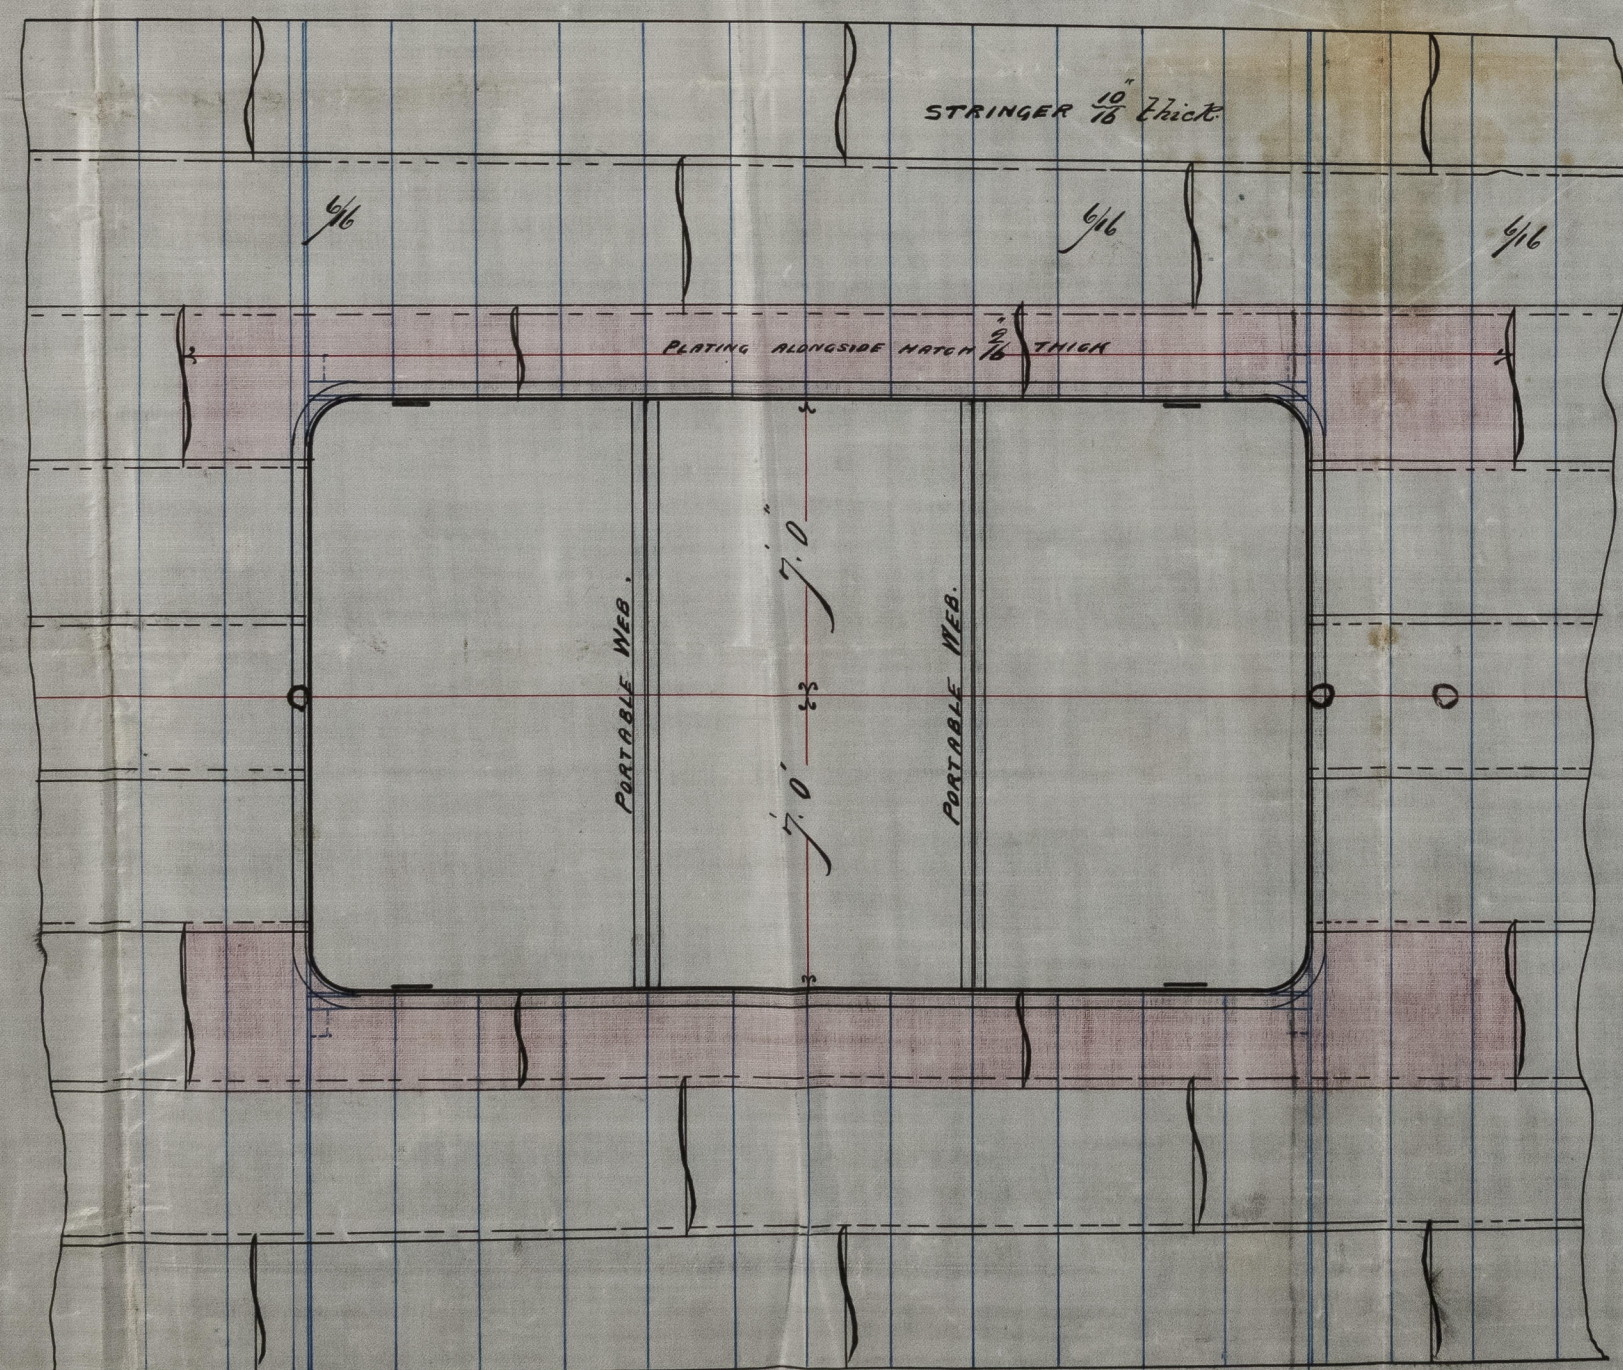

JAMES & GEORGE THOMSON
ENGINEERS AND
IRON SHIP BUILDERS
GLYDE BANK,
DUMFRIES.