


RECEIVED 9th MAR. 88.

Bilge Pipes for S.S. No 57-58 of Messrs Fullerton & Paisley

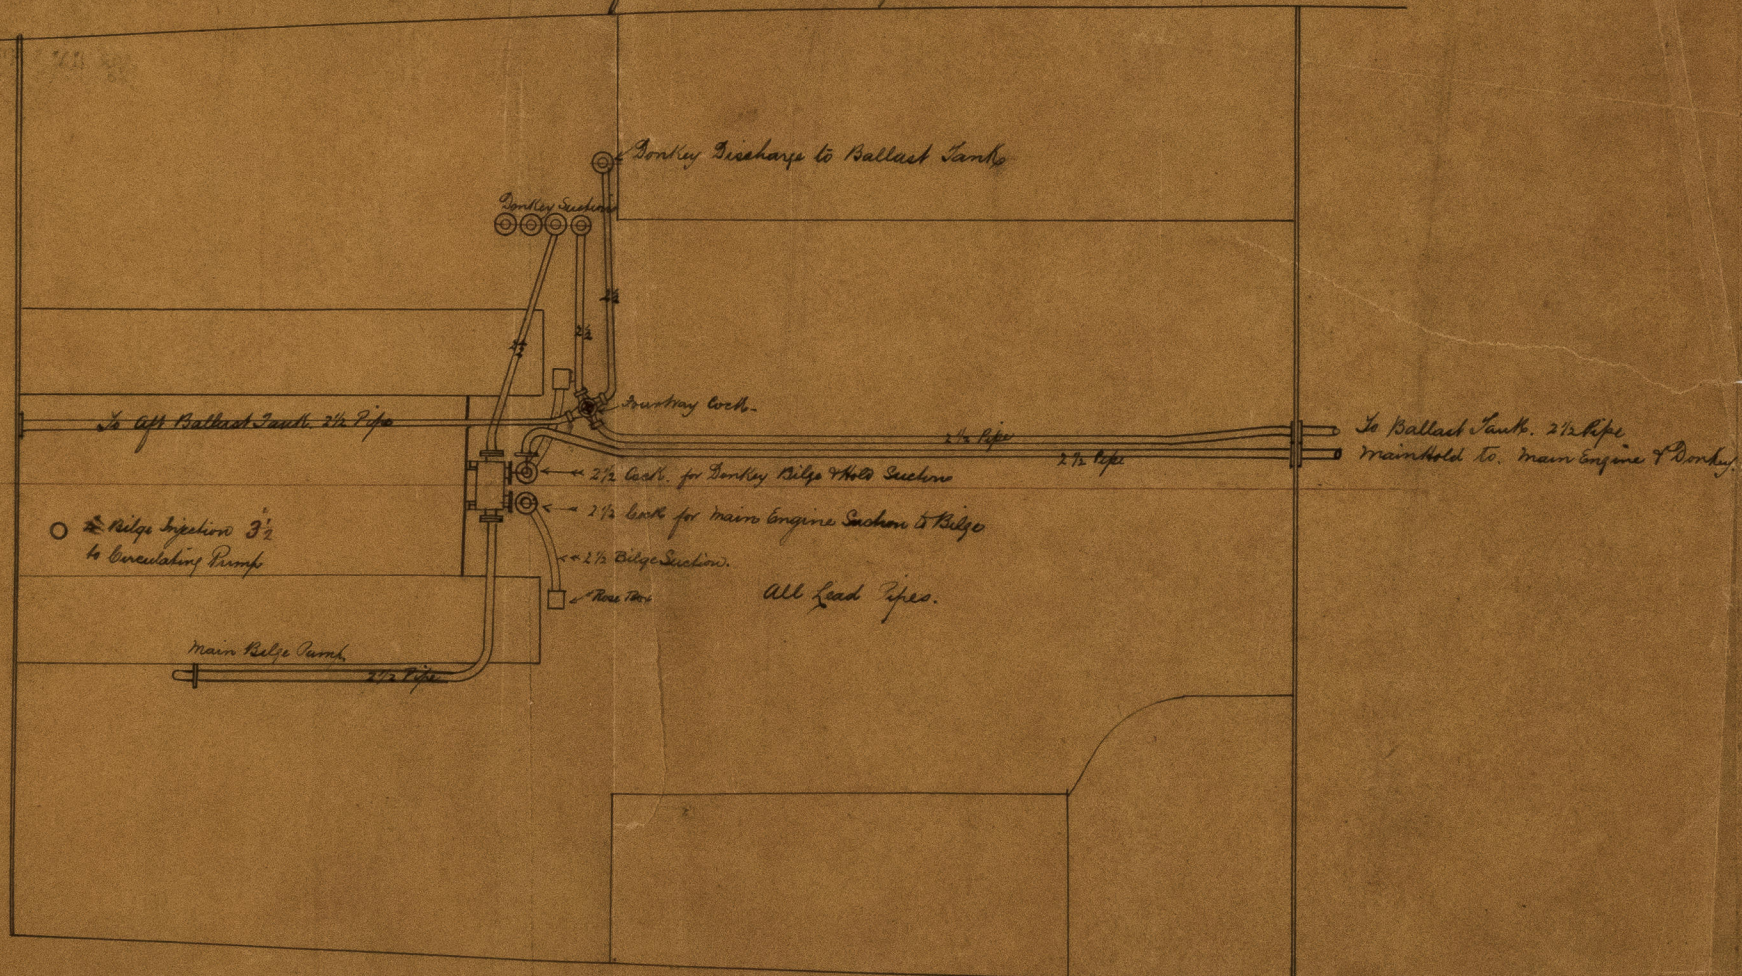

© 2021

Lloyd's Register
Foundation

GLS195-0017