

S.S. "Strathadder" Glasgow Report No. 6192.
S.S. "Strathpeffer" do 6229

Drawing No 15.

Donkey Boiler



4-6 Diam 9-6 High

Working Pressure 60 lb per sq inch.

For Two Boilers, being built by James & Co must Suller & Paisley
No 57-8.

List of Plates.

		For One Boiler	
2	Plates	14-7" x 3-0 1/2"	x 3/8" R.B. Shell
1	"	14-3" x 3-0 1/2"	x 3/8" R.B. "
1	"	5-4 diam	x 3/8" L.B. & Crown
2	"	4-4 x 2-4	x 3/8" L.B. Tubes
1	"	4-2 x 3-3 1/2"	x 3/8" L.B. Chimney
1	"	13-0 x 5-0	x 3/8" Steel Firebox
1	"	4-6 diam	x 3/8" Steel & Crown.

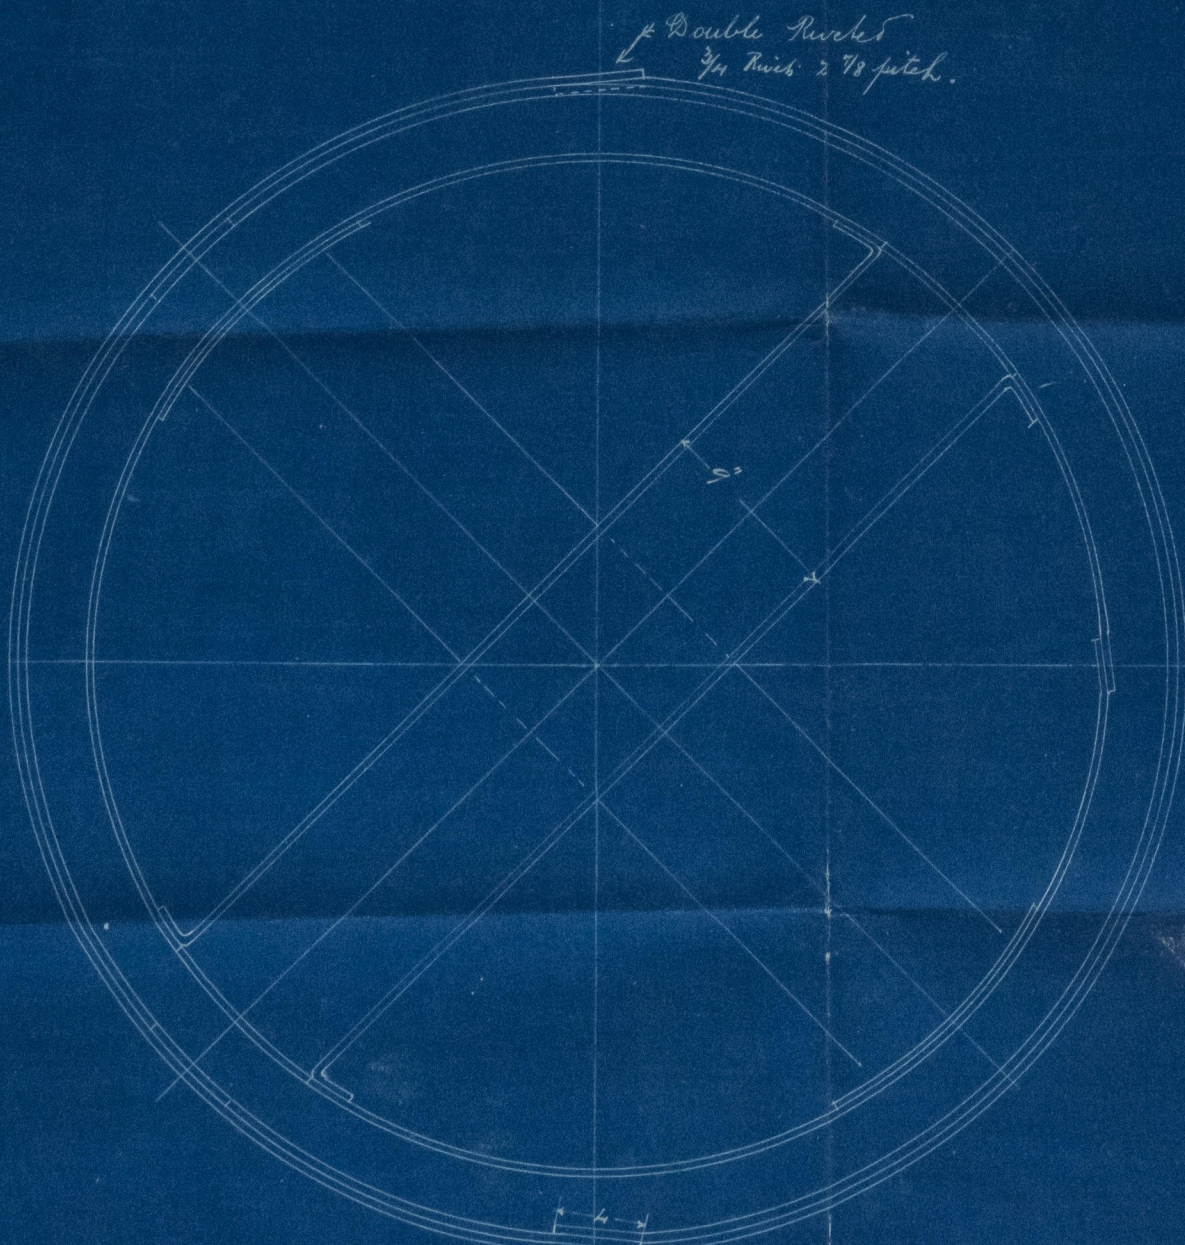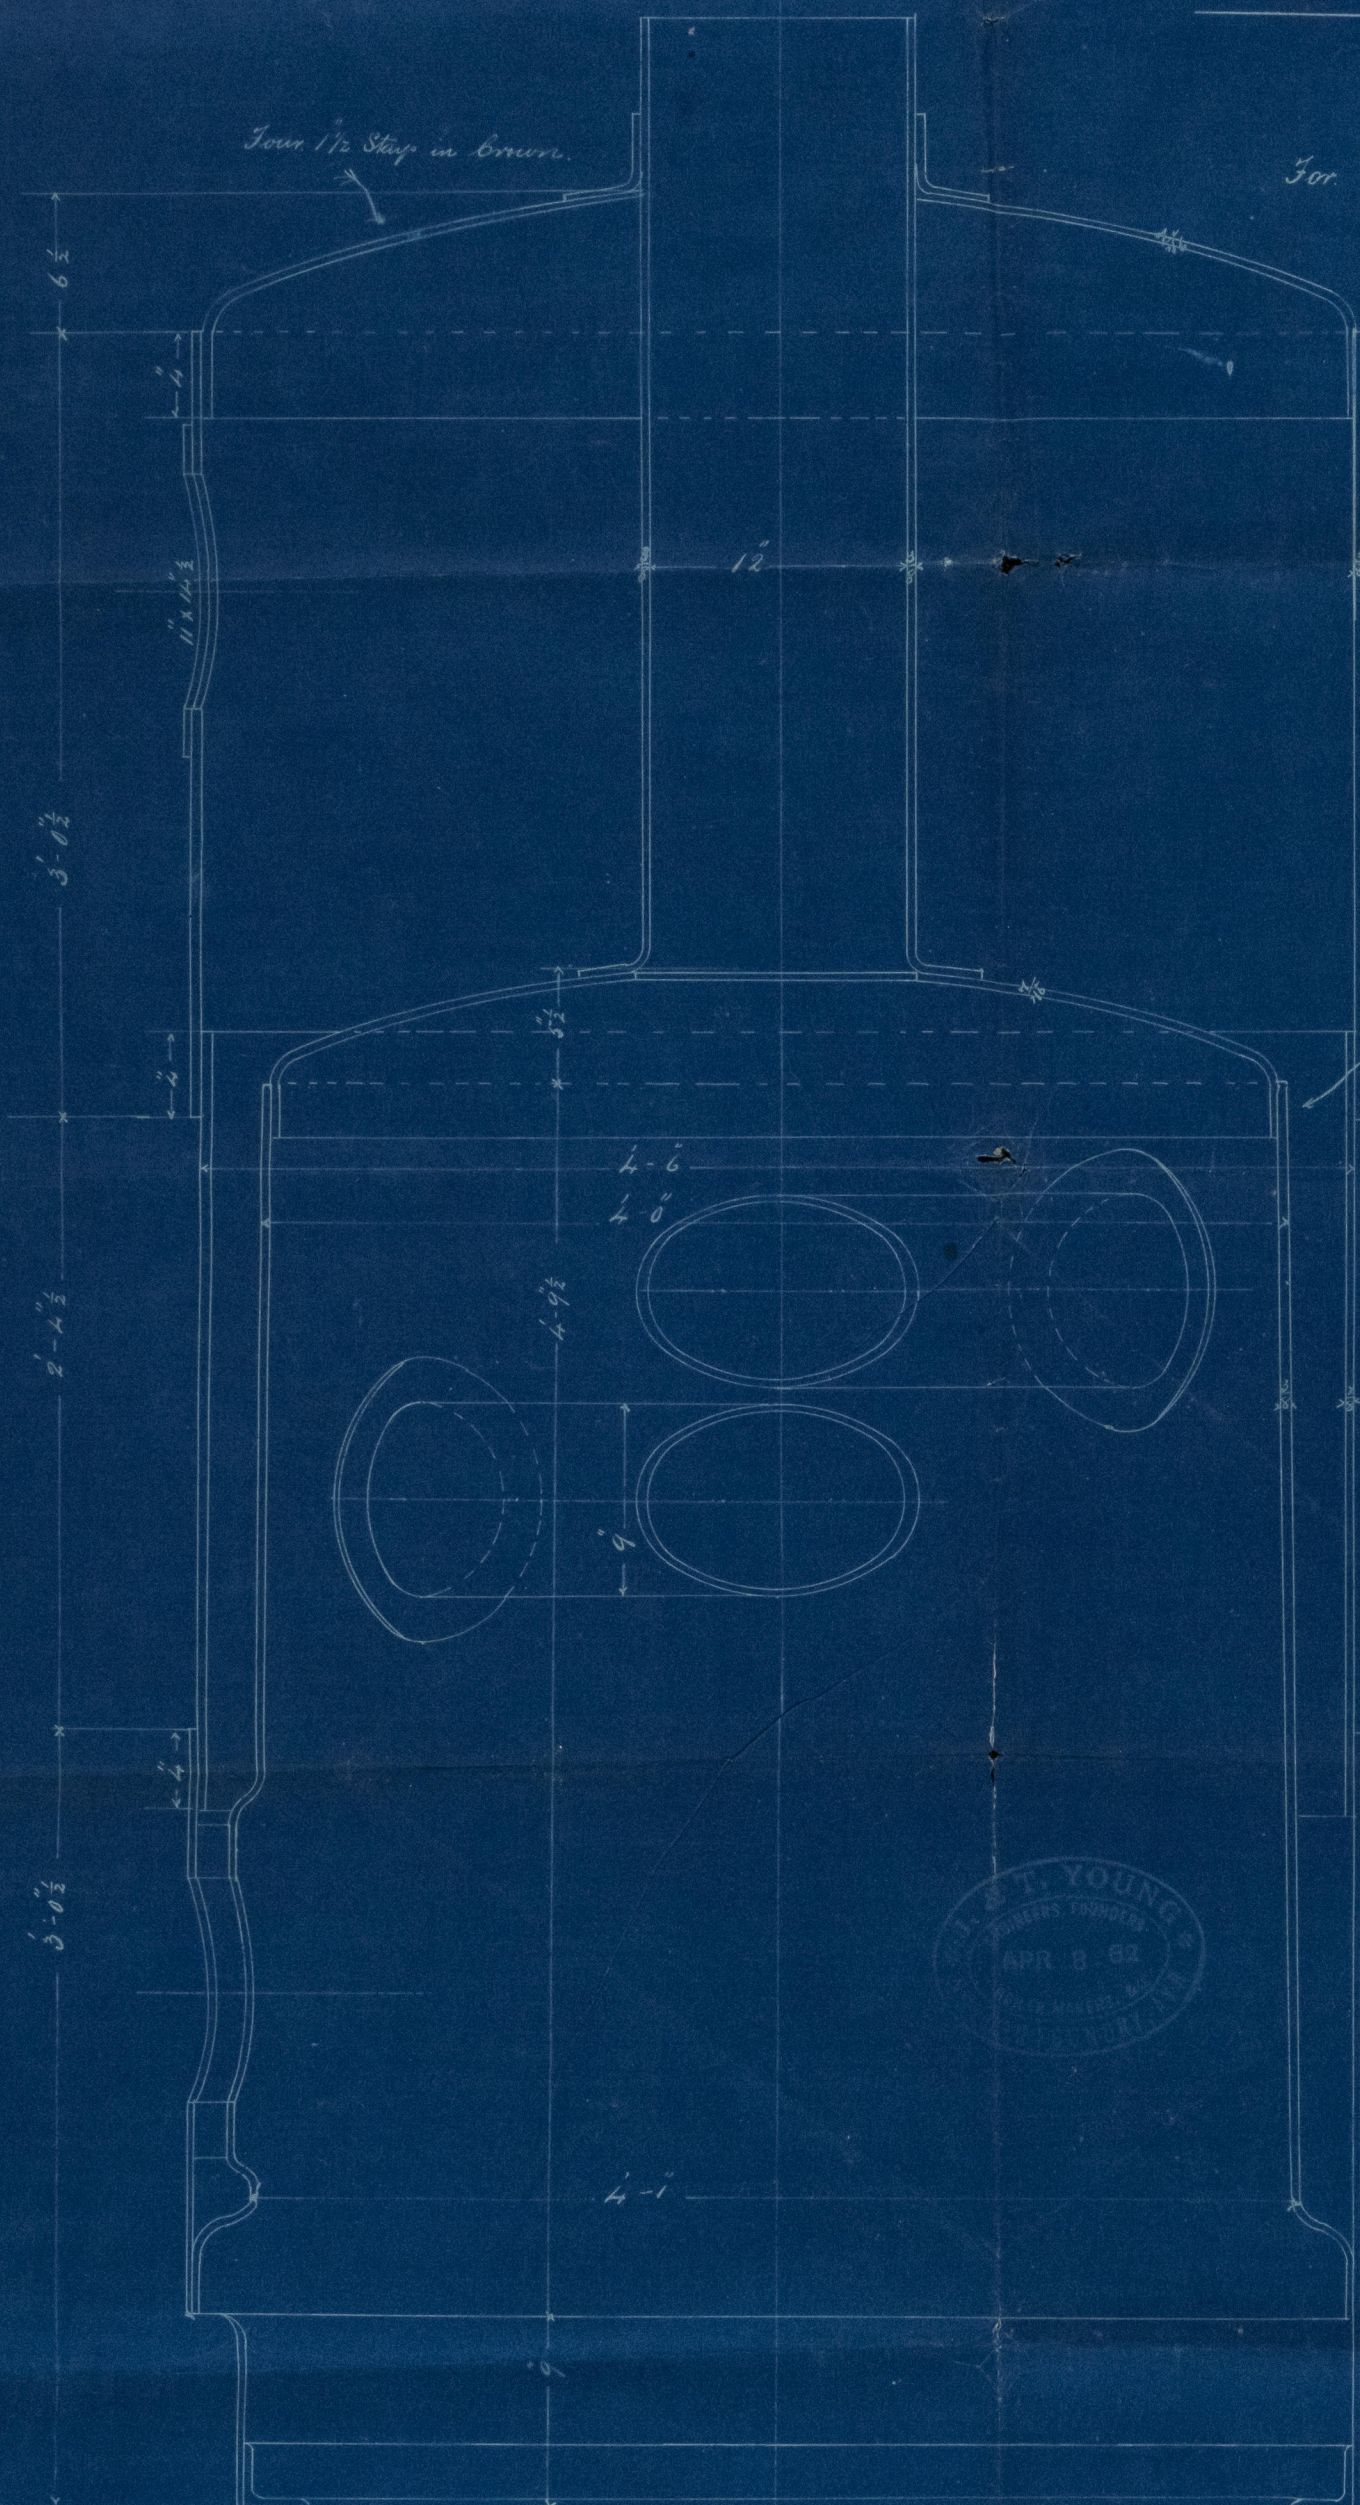

Examined 25/10/82

GCH



Struthander

GLS195-0022