

to Mr. S. S. 20/1/82



D. S. 16/10/82

- S.S. Nos 233 + 234 -

- Pumping and Draining Arrangement -

- Scale 1/8 Inch = 1 foot -

S.S. "Kent" - Glasgow Report No. 6092.
S.S. "Sussex" - do - 6212.

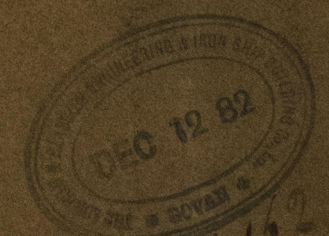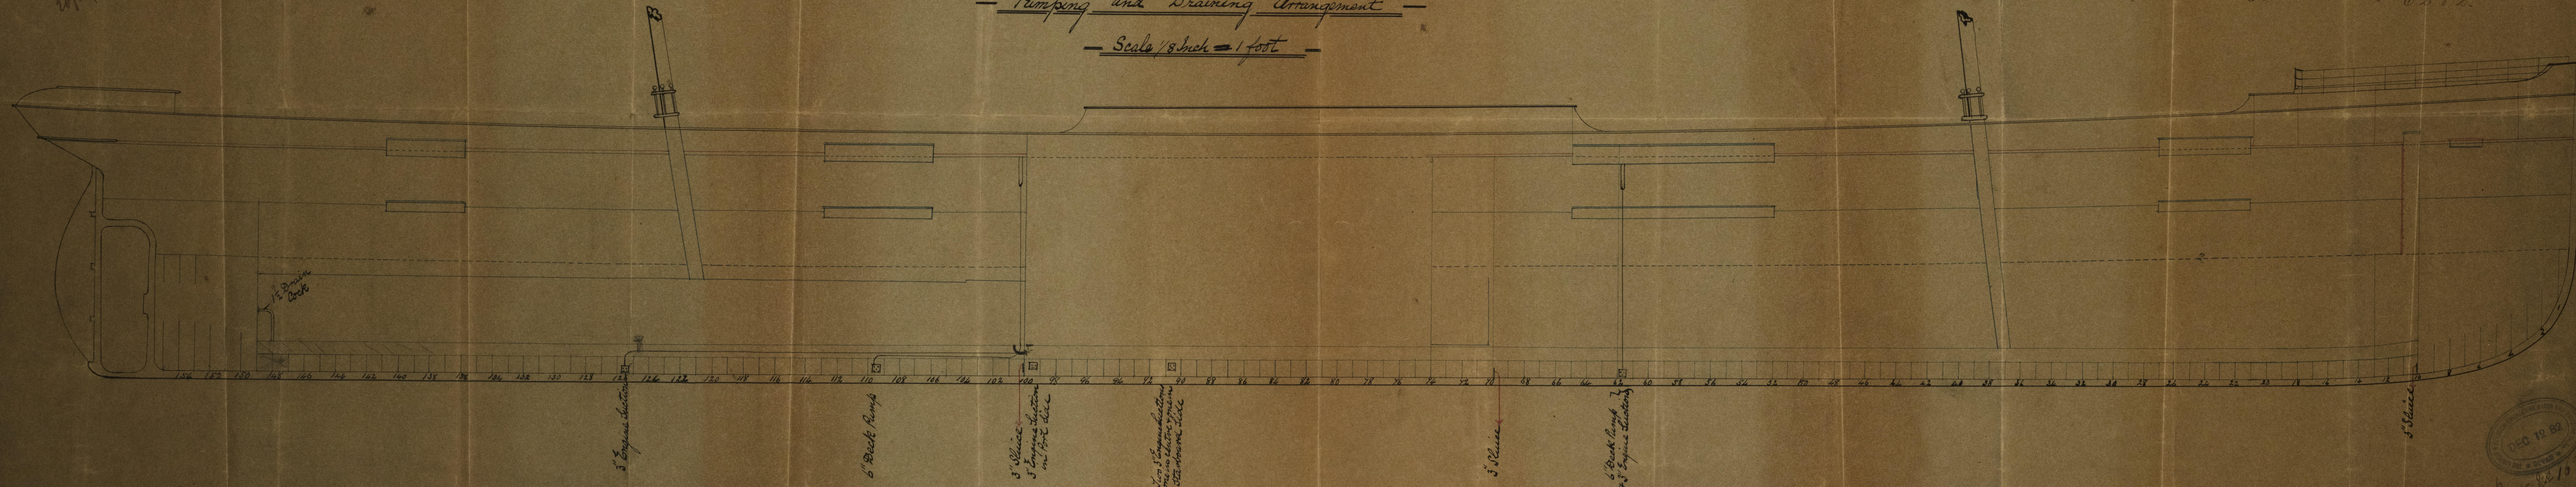

Rep. to No. 162