


S. S. Maranoa "Glasgow Report No. 6246."

*Lt. to Geo.
12/11/82.*

RIGGING PLAN


No 271

SCALE $\frac{1}{32}$ " = 1 FOOT.

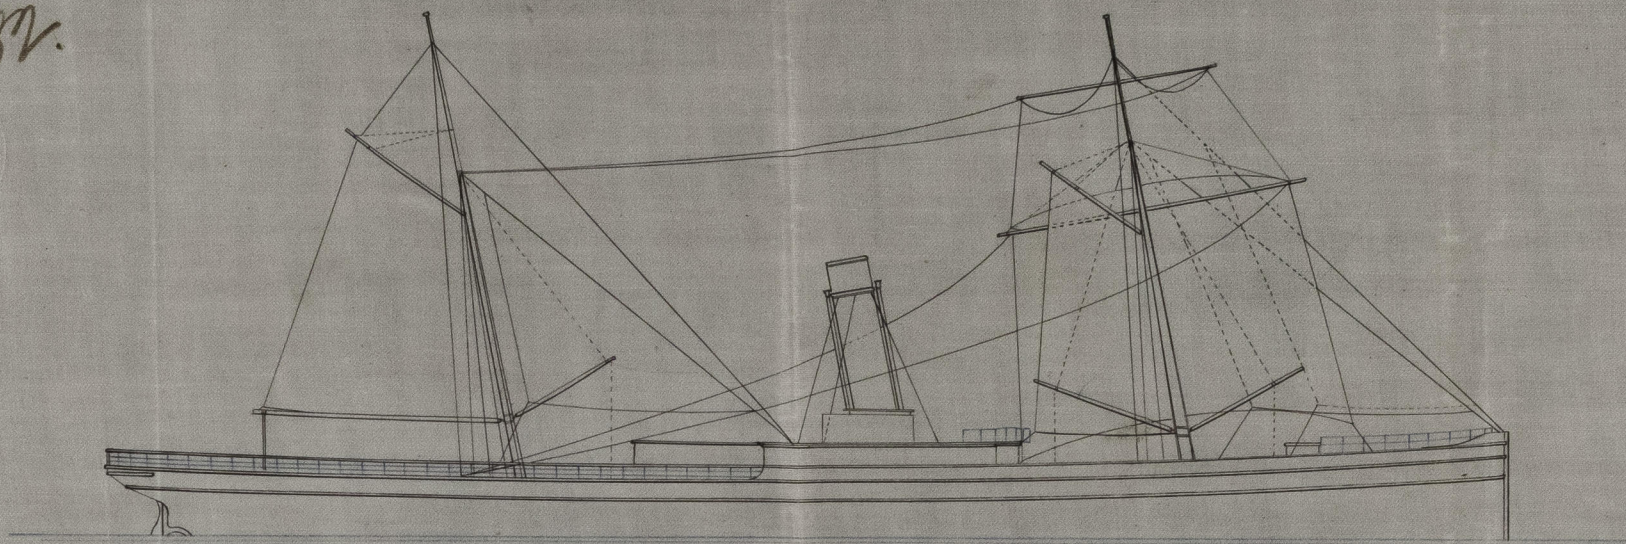


DIMENSIONS OF MASTS [STEEL]				
NAME	LENGTH	DIAMETER	THICKNESS	
FOREMAST HOUSED	23'-3"	HEEL 16"		$\frac{5}{16}$ "
	DECK TO HOUNDS 55'-0"	PARTNERS 24"		$\frac{5}{16}$ "
TOPMAST	25'-6"	HOUNDS 15" HEAD 5"	HOUNDS $\frac{7}{32}$ " HEAD 8"	$\frac{5}{16}$ "
MAINMAST HOUSED	14'-9"	HEEL 16"		$\frac{5}{16}$ "
"	DECK TO HOUNDS 57'-6"	PARTNERS 21"		$\frac{5}{16}$ "
TOPMAST	24'-0"	HOUNDS 17" HEAD 5"	HOUNDS $\frac{7}{32}$ " HEAD 8"	$\frac{5}{16}$ "

DOUBLE RIVETED SEAMS.

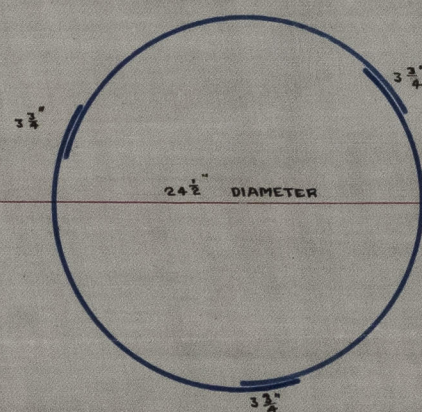


SECTION OF MAST

SINGLE RIVETED SEAMS.

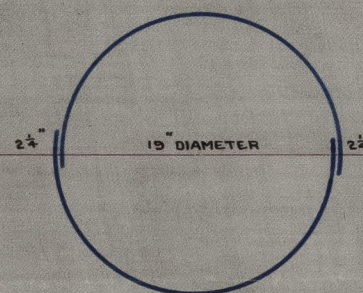

SECTION OF TOPMAST

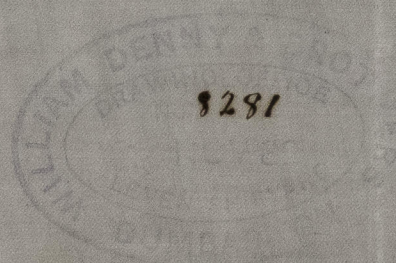

W.D.M.

16/11/82

