



67.56 lbs  
wt 12/1/63

S. S. "Maramoa" Glasgow Report No. 6246.

PUMPING ARRANGEMENT

Nº 271

SCALE 1" = 1 FOOT

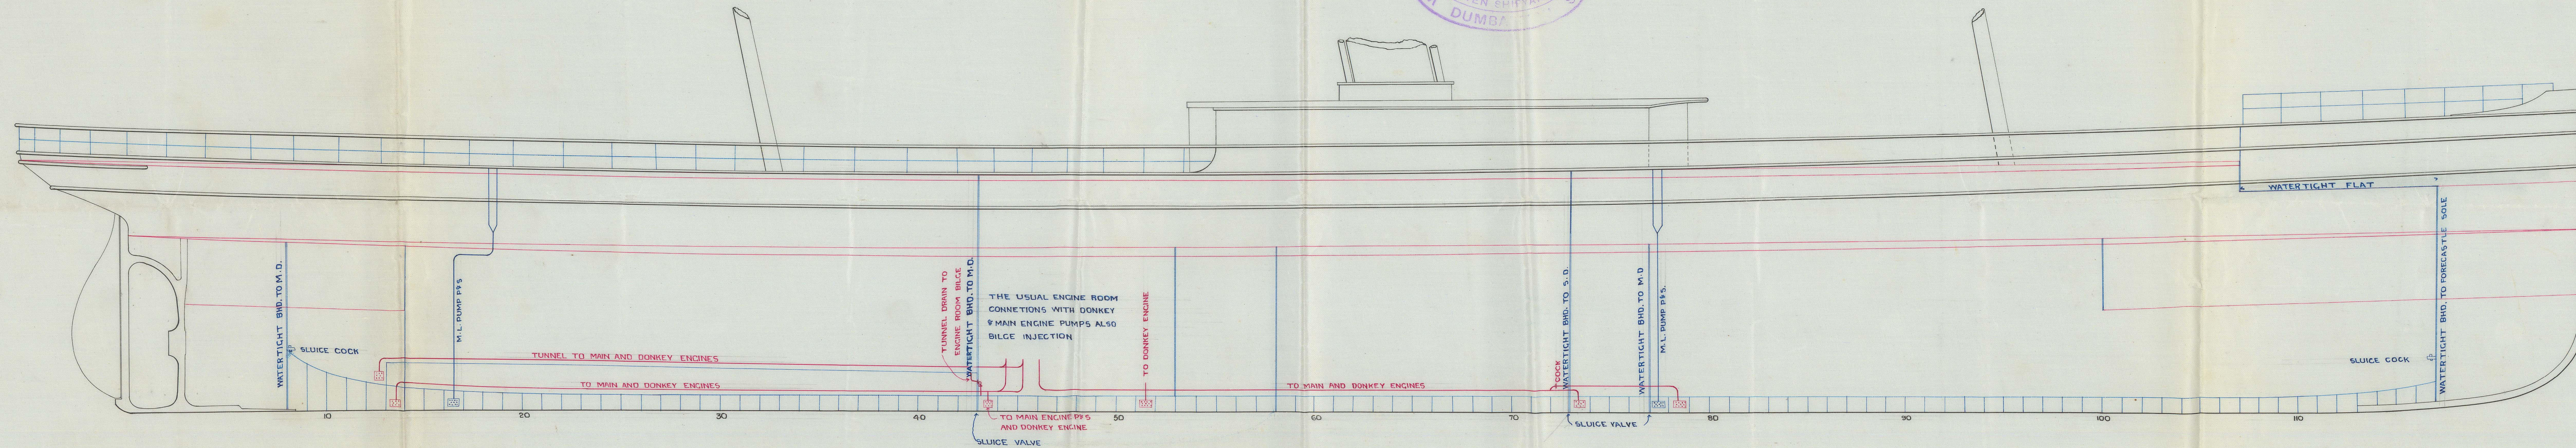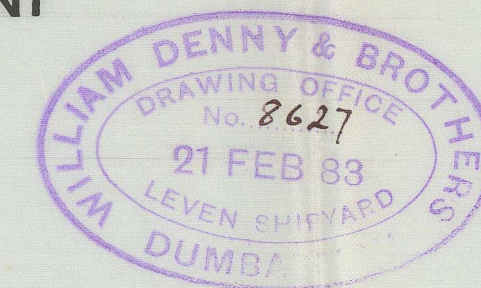

D.J.  
23/2/63