
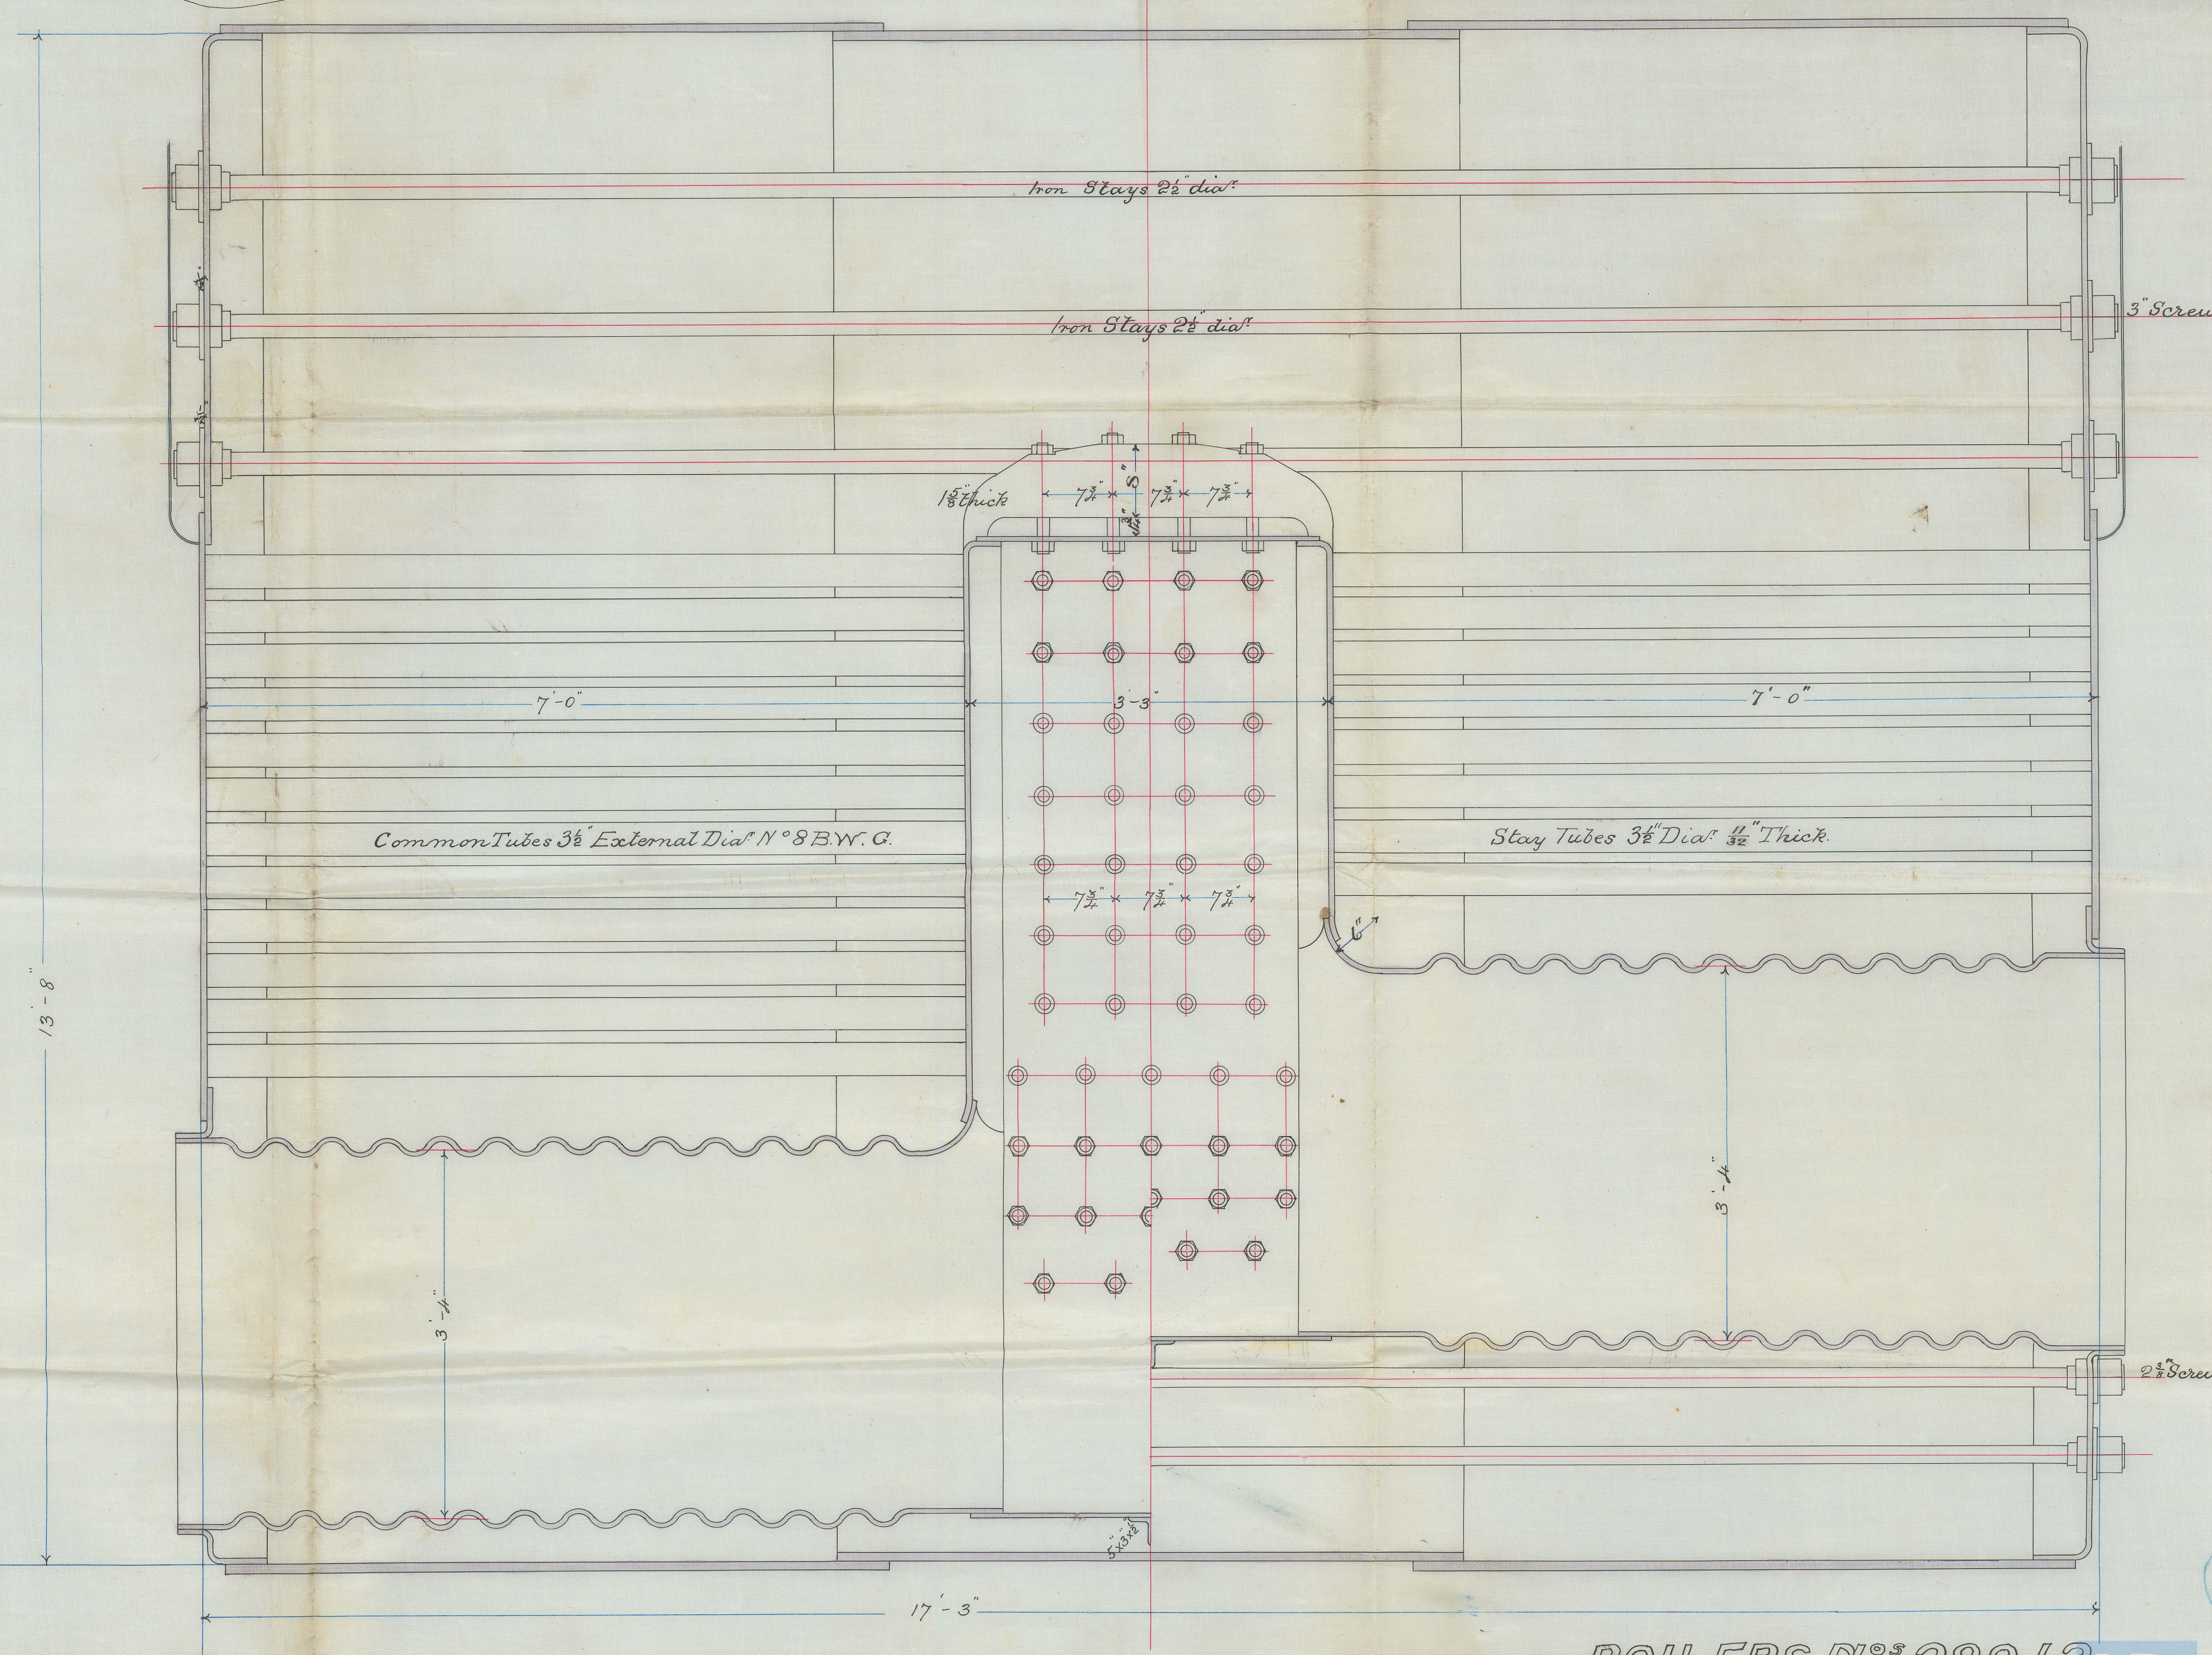
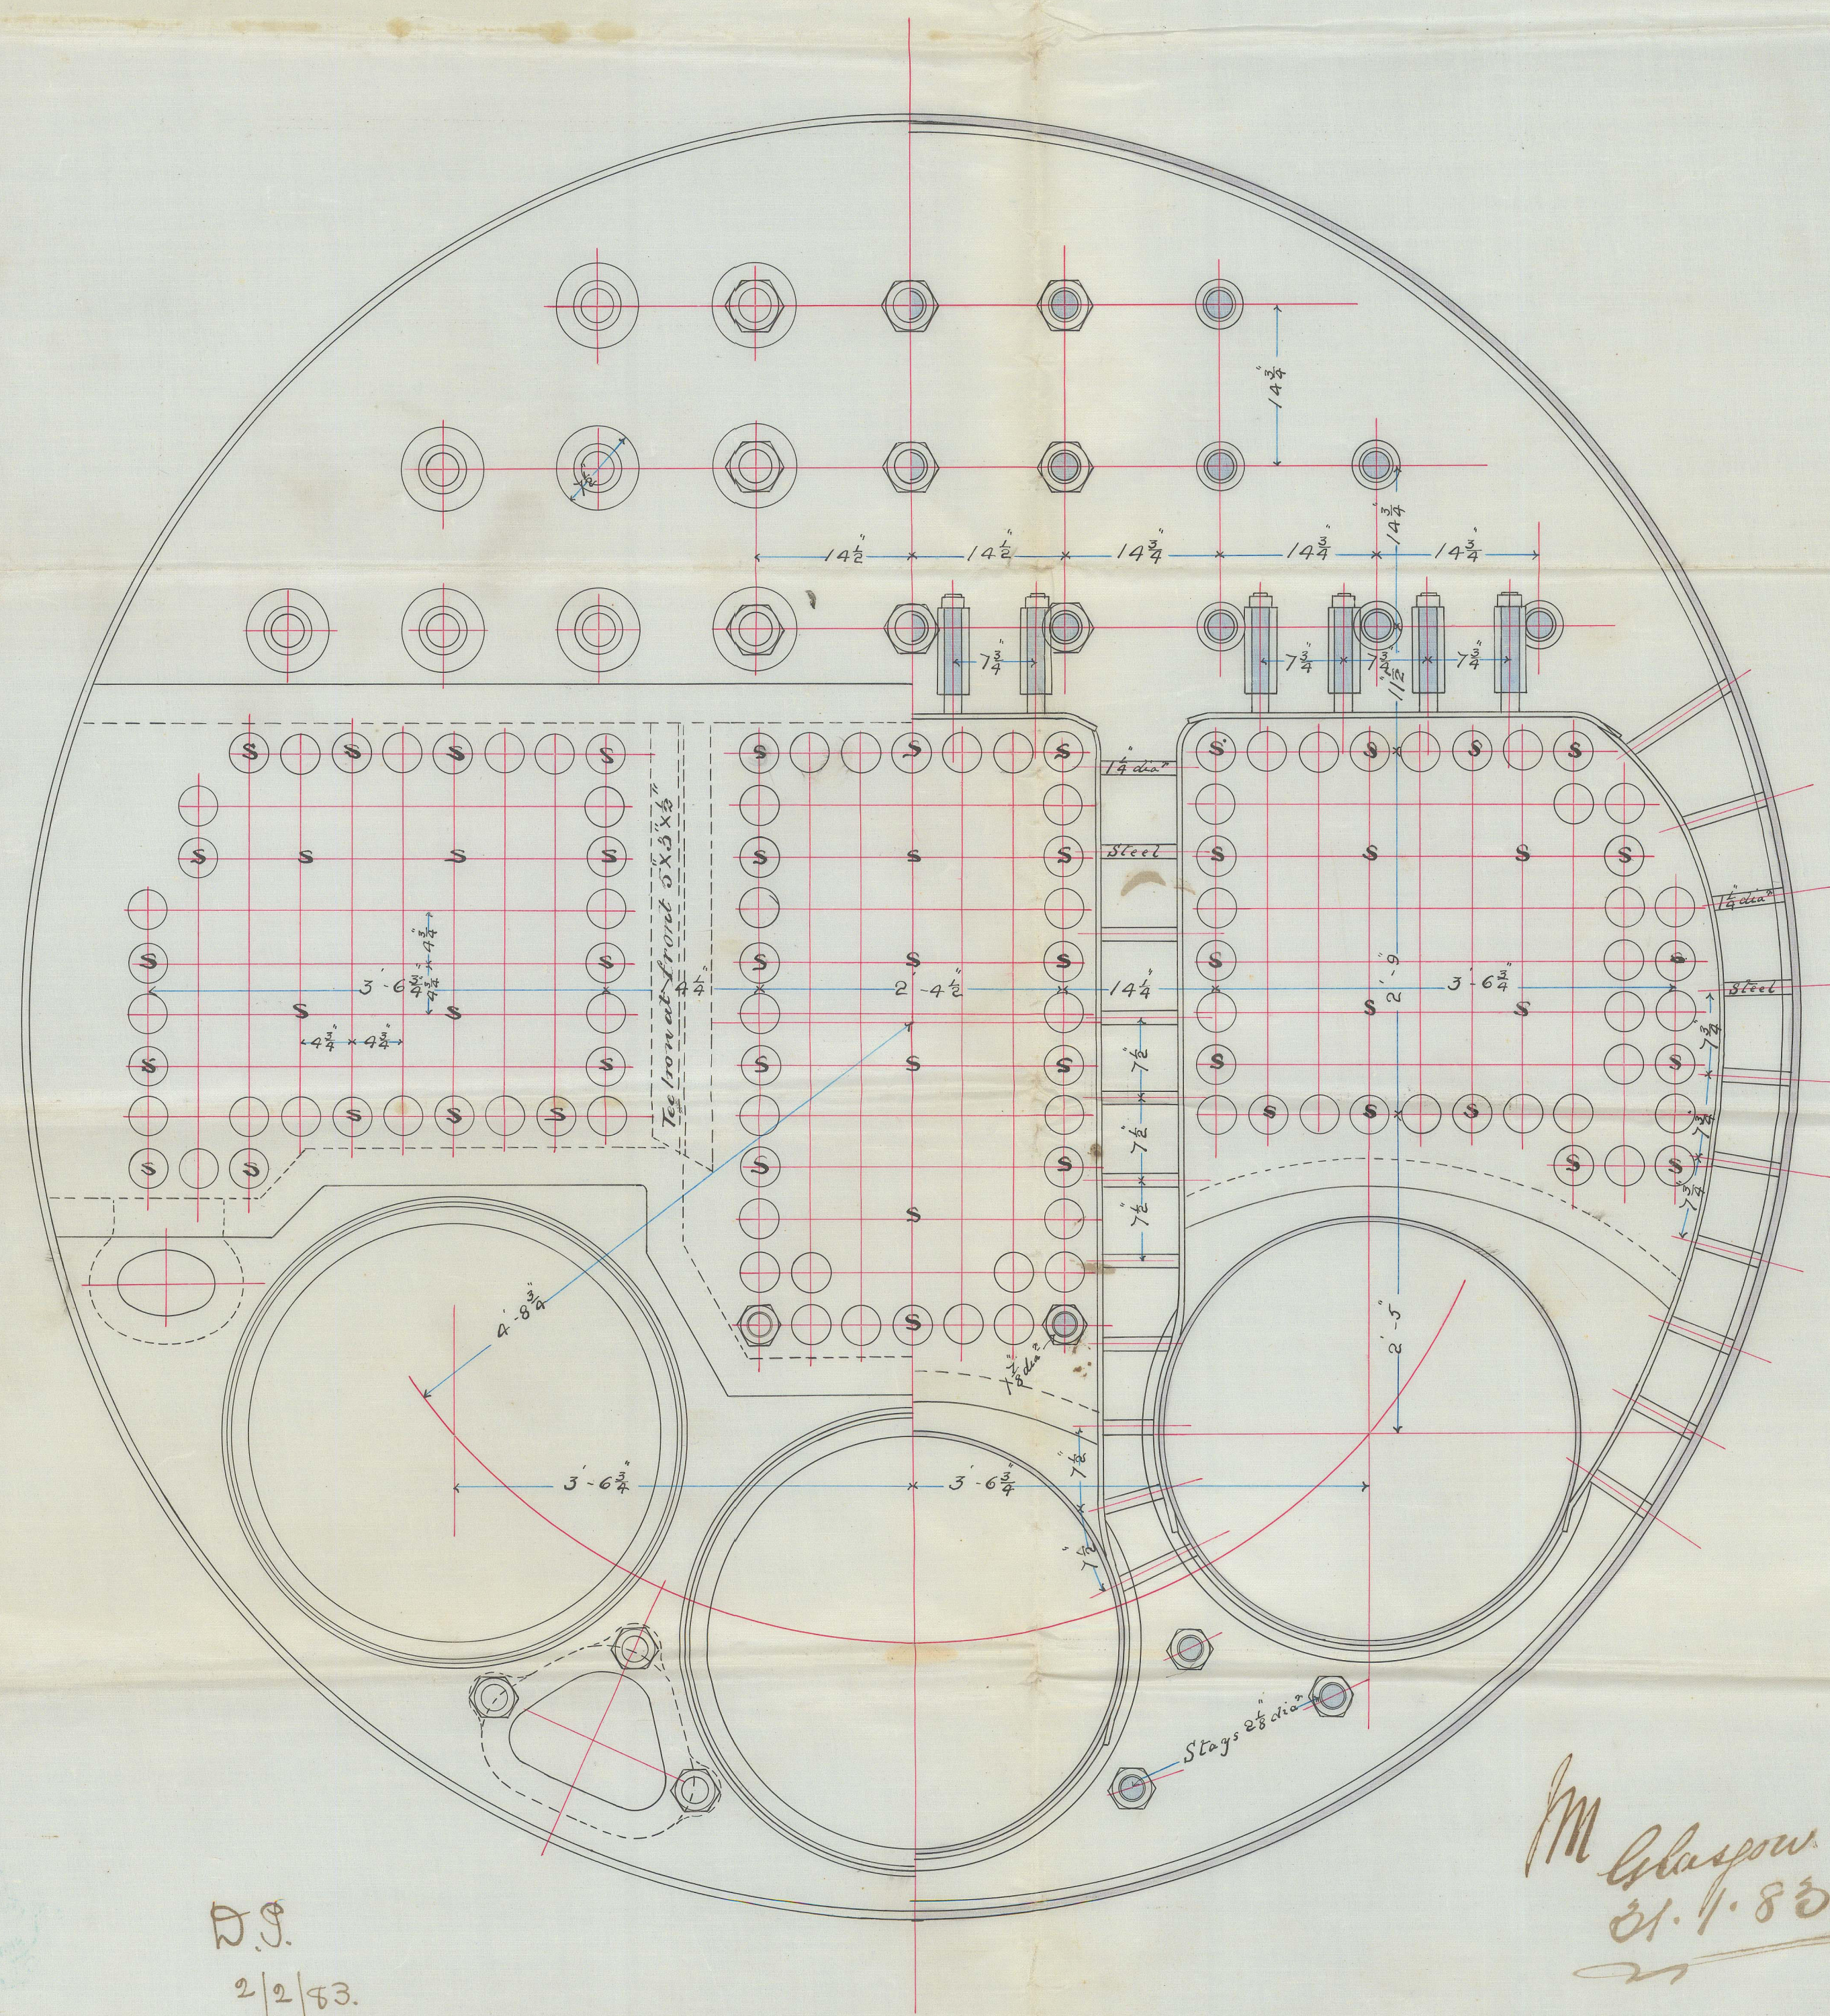


11646
2/2/83

S. S. "Sangariro" Glasgow Report No. 6291.

Thickness of Plates Steel	
Shell	$\frac{1}{2}$ "
" straps inside	$\frac{3}{8}$ "
" outside	$\frac{3}{8}$ "
Top fronts	$\frac{1}{2}$ "
Bottom fronts	$\frac{3}{8}$ "
Tube plates	$\frac{1}{2}$ "
Firebox top & sides	$\frac{5}{8}$ "
" bottoms	$\frac{3}{8}$ "
Furnaces	$\frac{1}{2}$ "

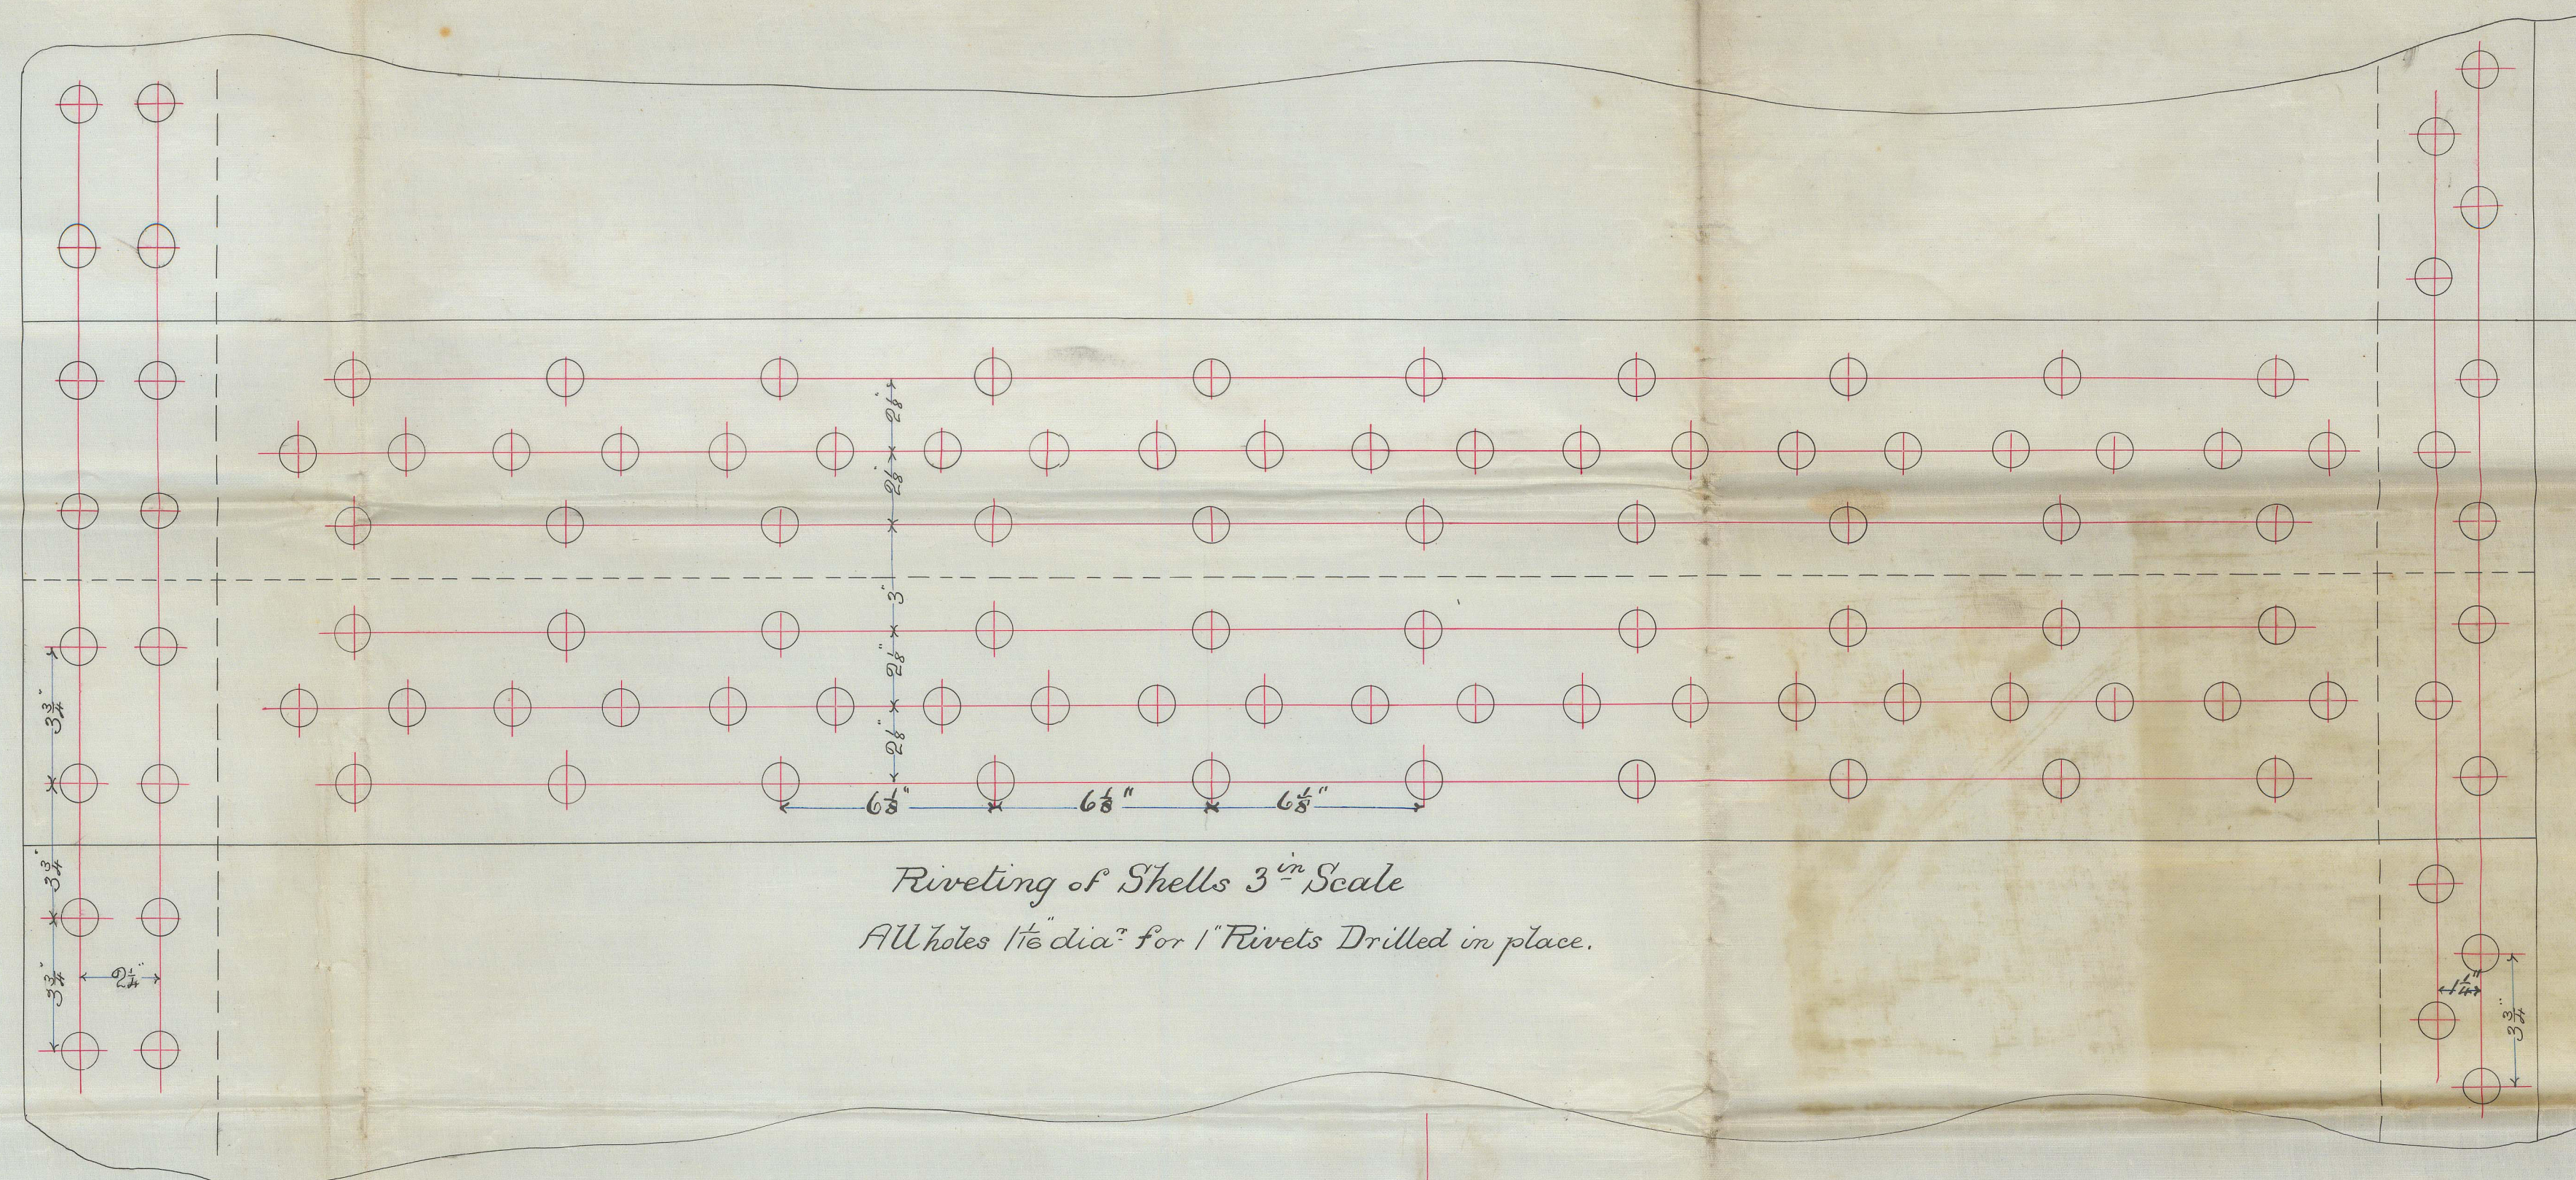

D.S.

2/2/83.

*M Glasgow
21.1.83*

BOILERS N° 280.12.

Scale 1" = 1 Foot.

Pressure per sq in 110 lbs