


S.S. "Tongariro" Glasgow Report No 6291
 S.S. "Aotangi" " " " 6329
 S.S. "Rangitikei" " " " 6374

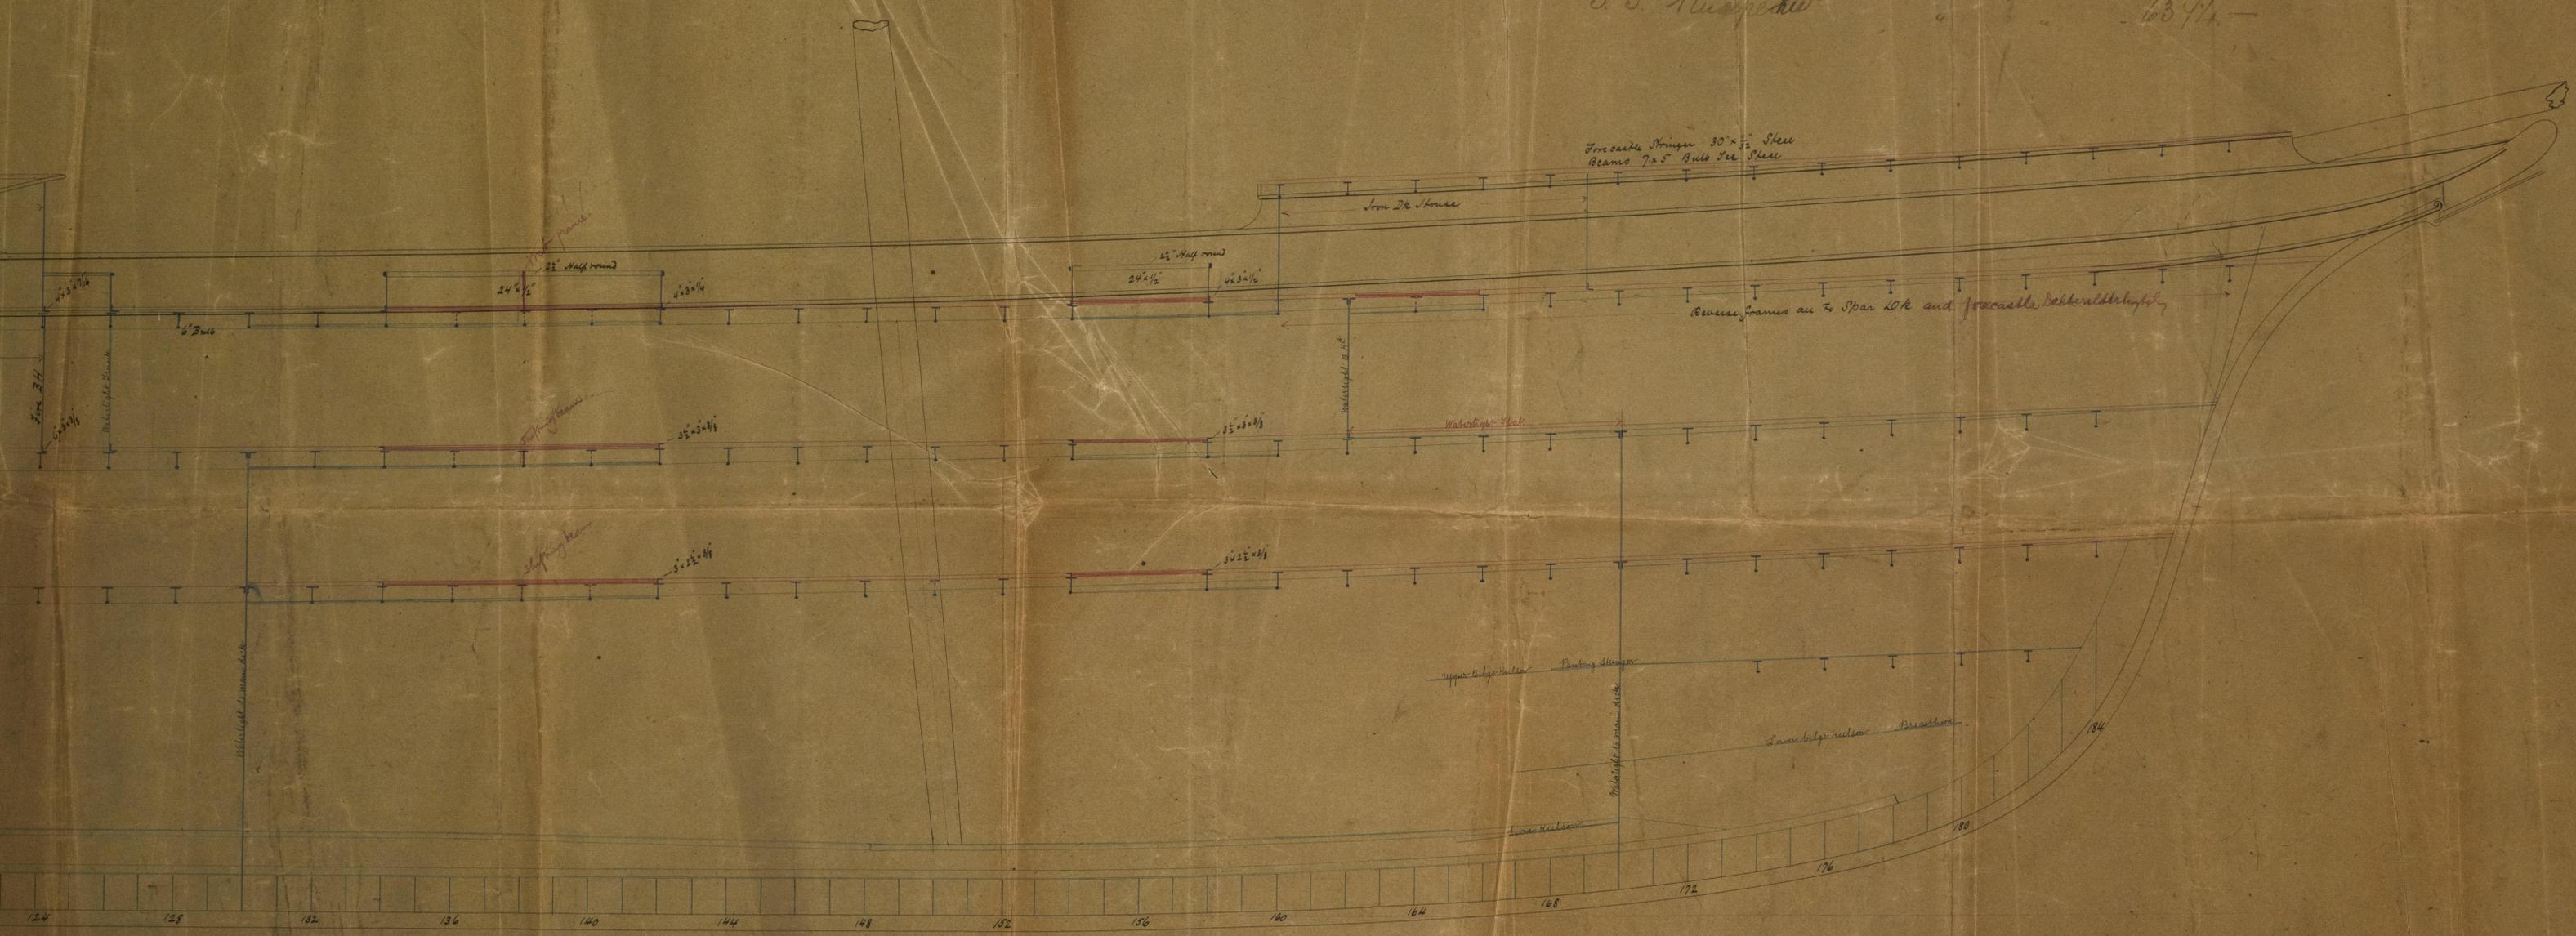

J.P.
 1875/83

