



Mr. K. G. G.  
12/8/82  
24/8/82

Longitudinal section, and Spar Deck, and Green Deck Plans,amidships, of "San Luis Steam" 8<sup>th</sup> 176



Scale  $\frac{1}{2}$  inch = one foot

"Moravia" Glasgow Report No. 6295



See Amended Sketch

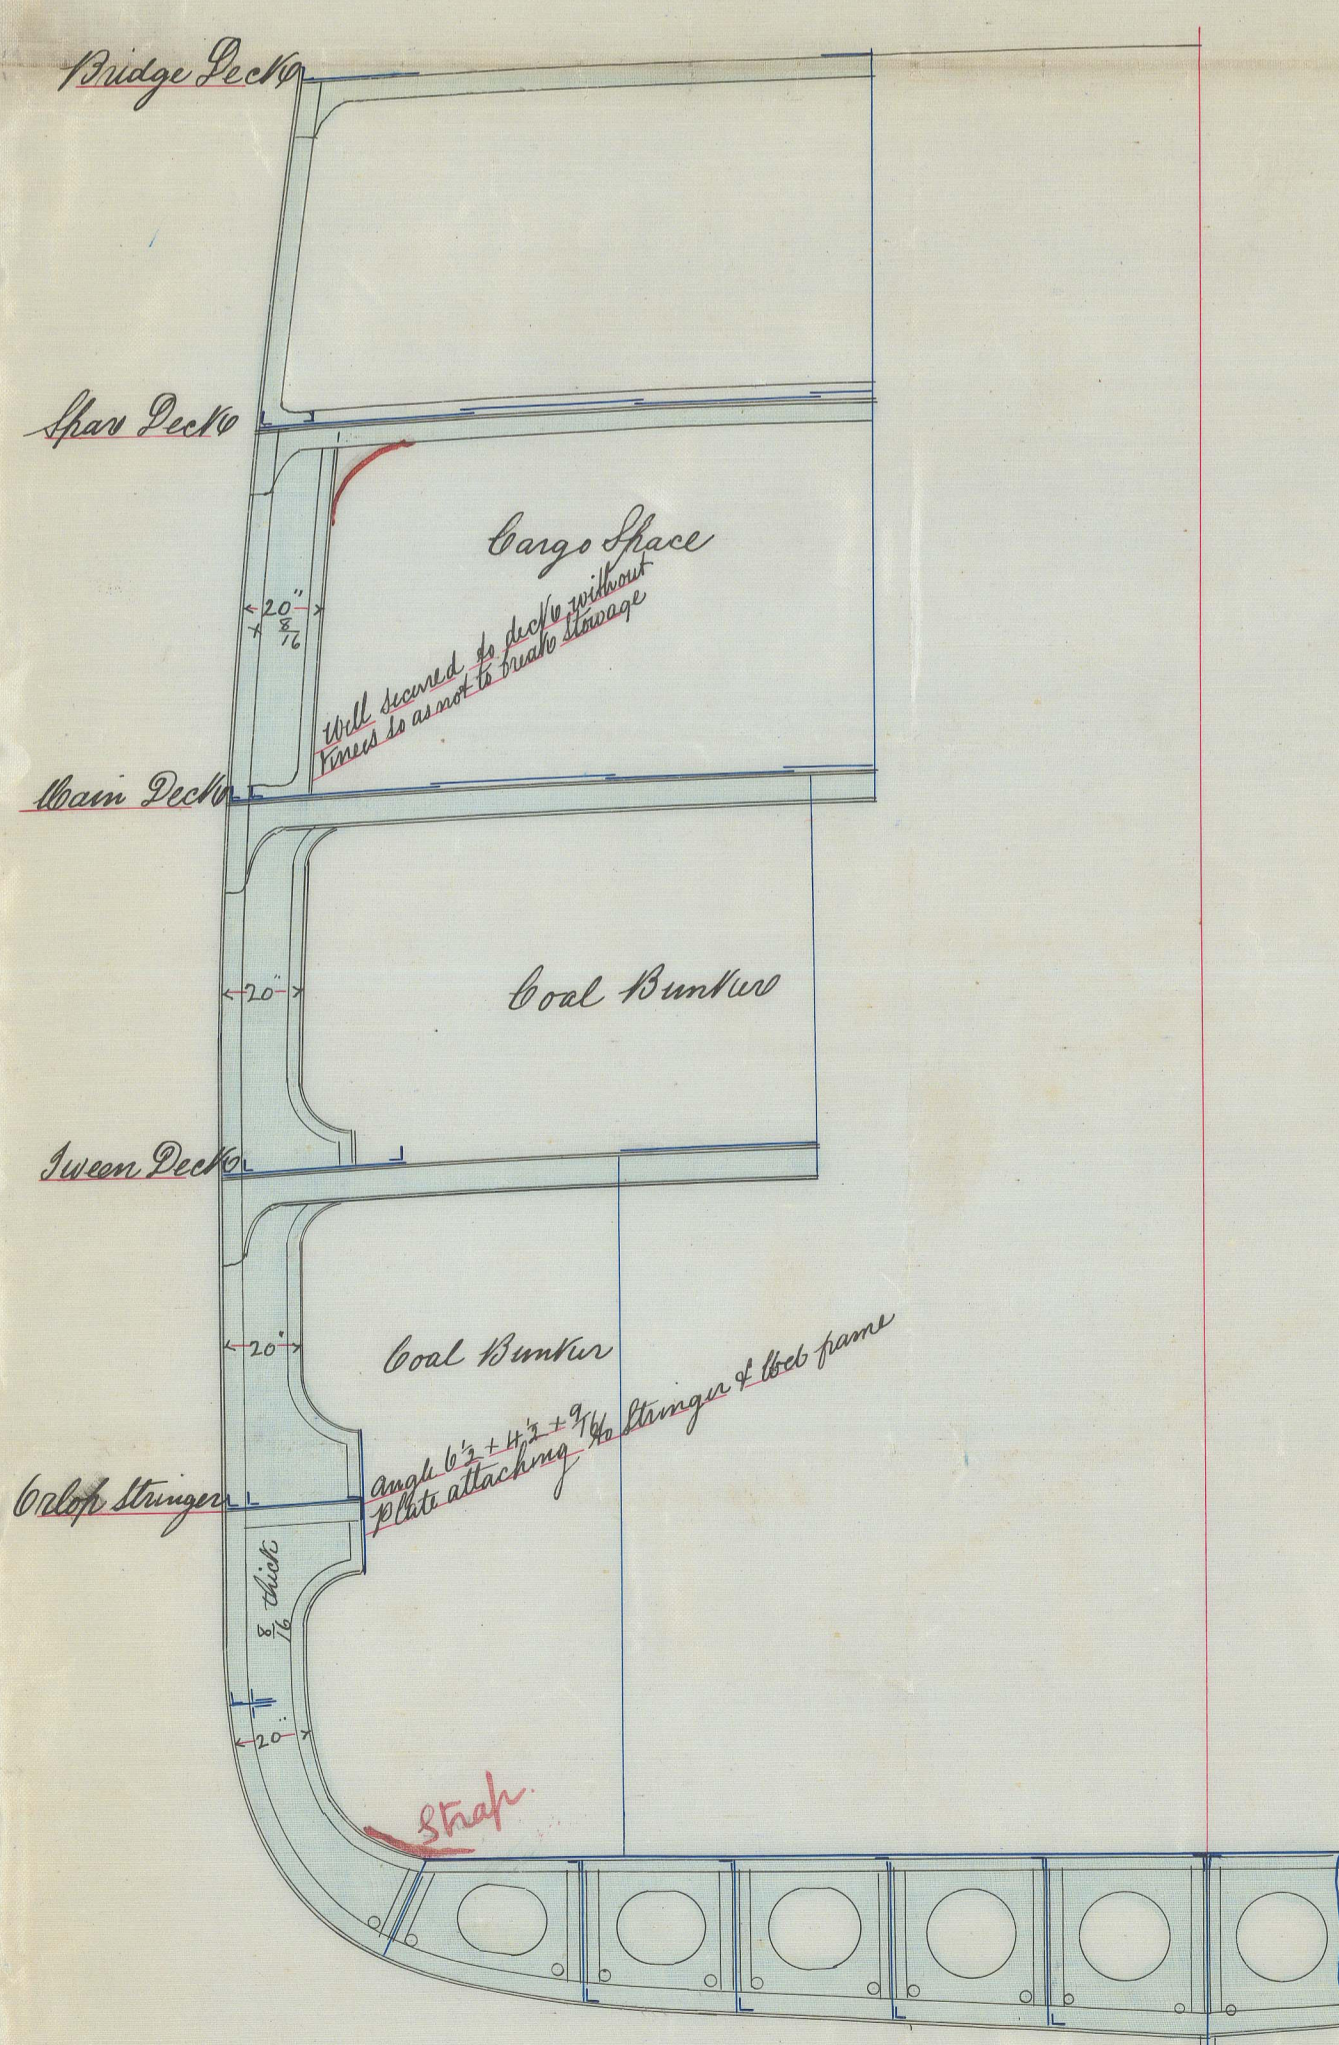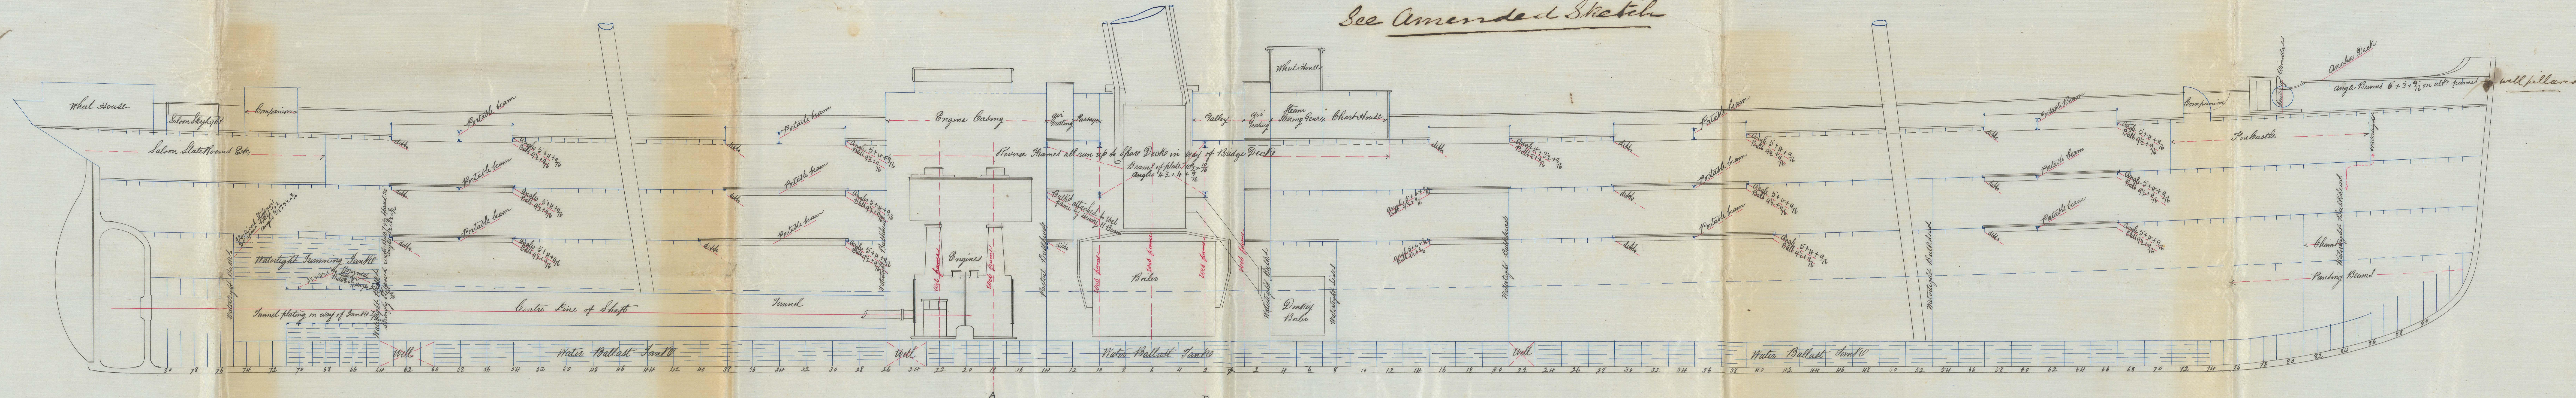

Section through Engine Room at frame marked A  
Scale  $\frac{1}{2}$  inch = one foot

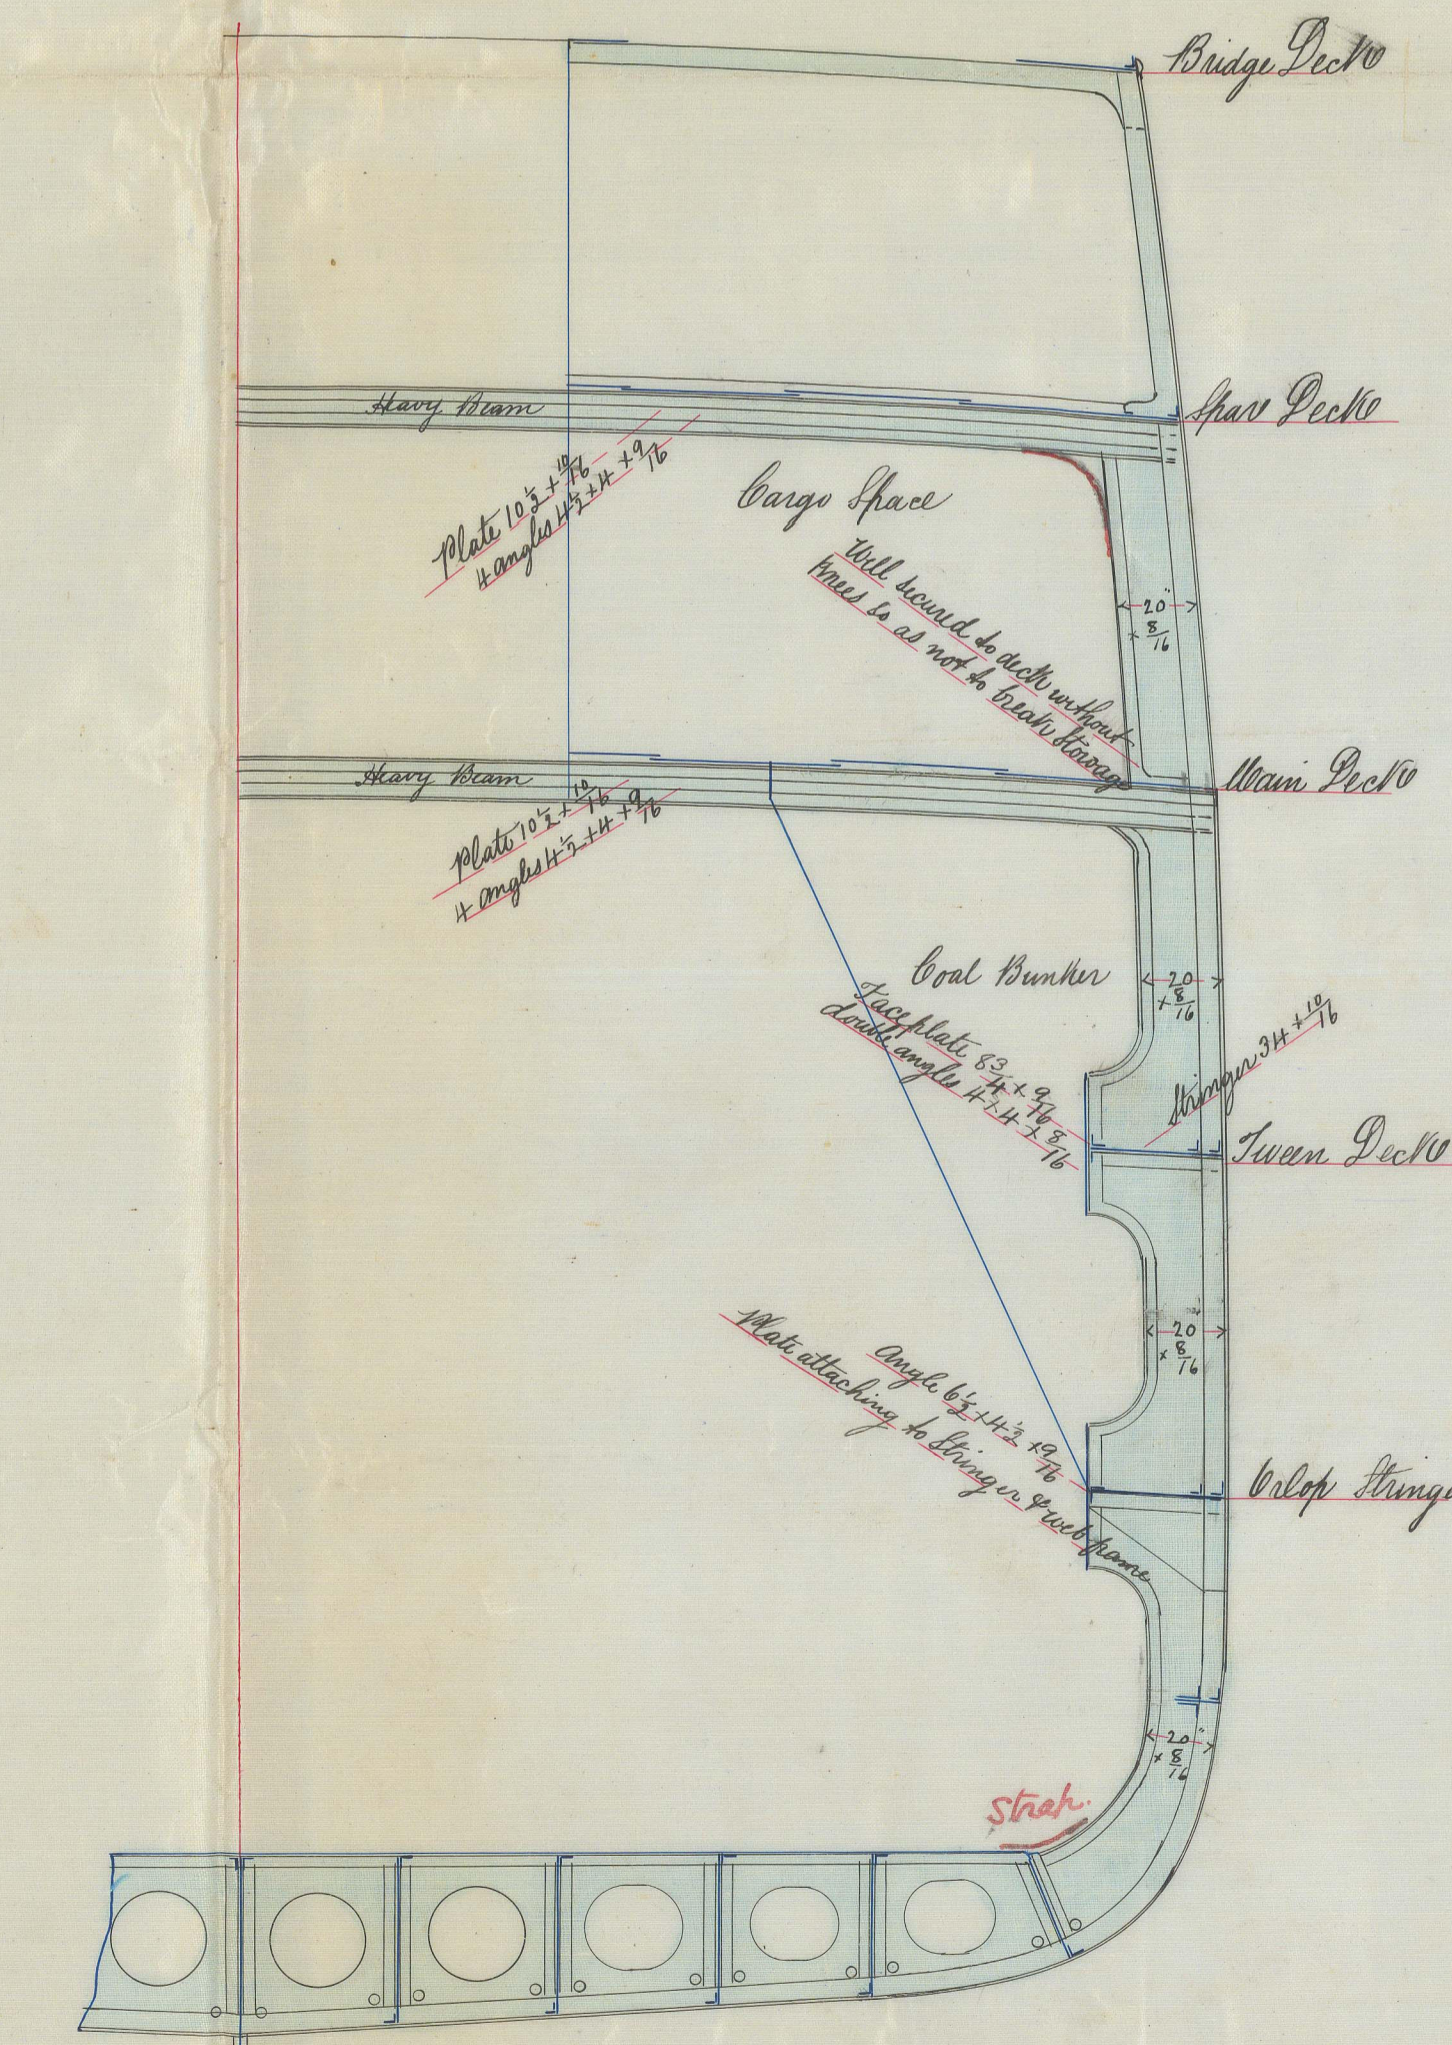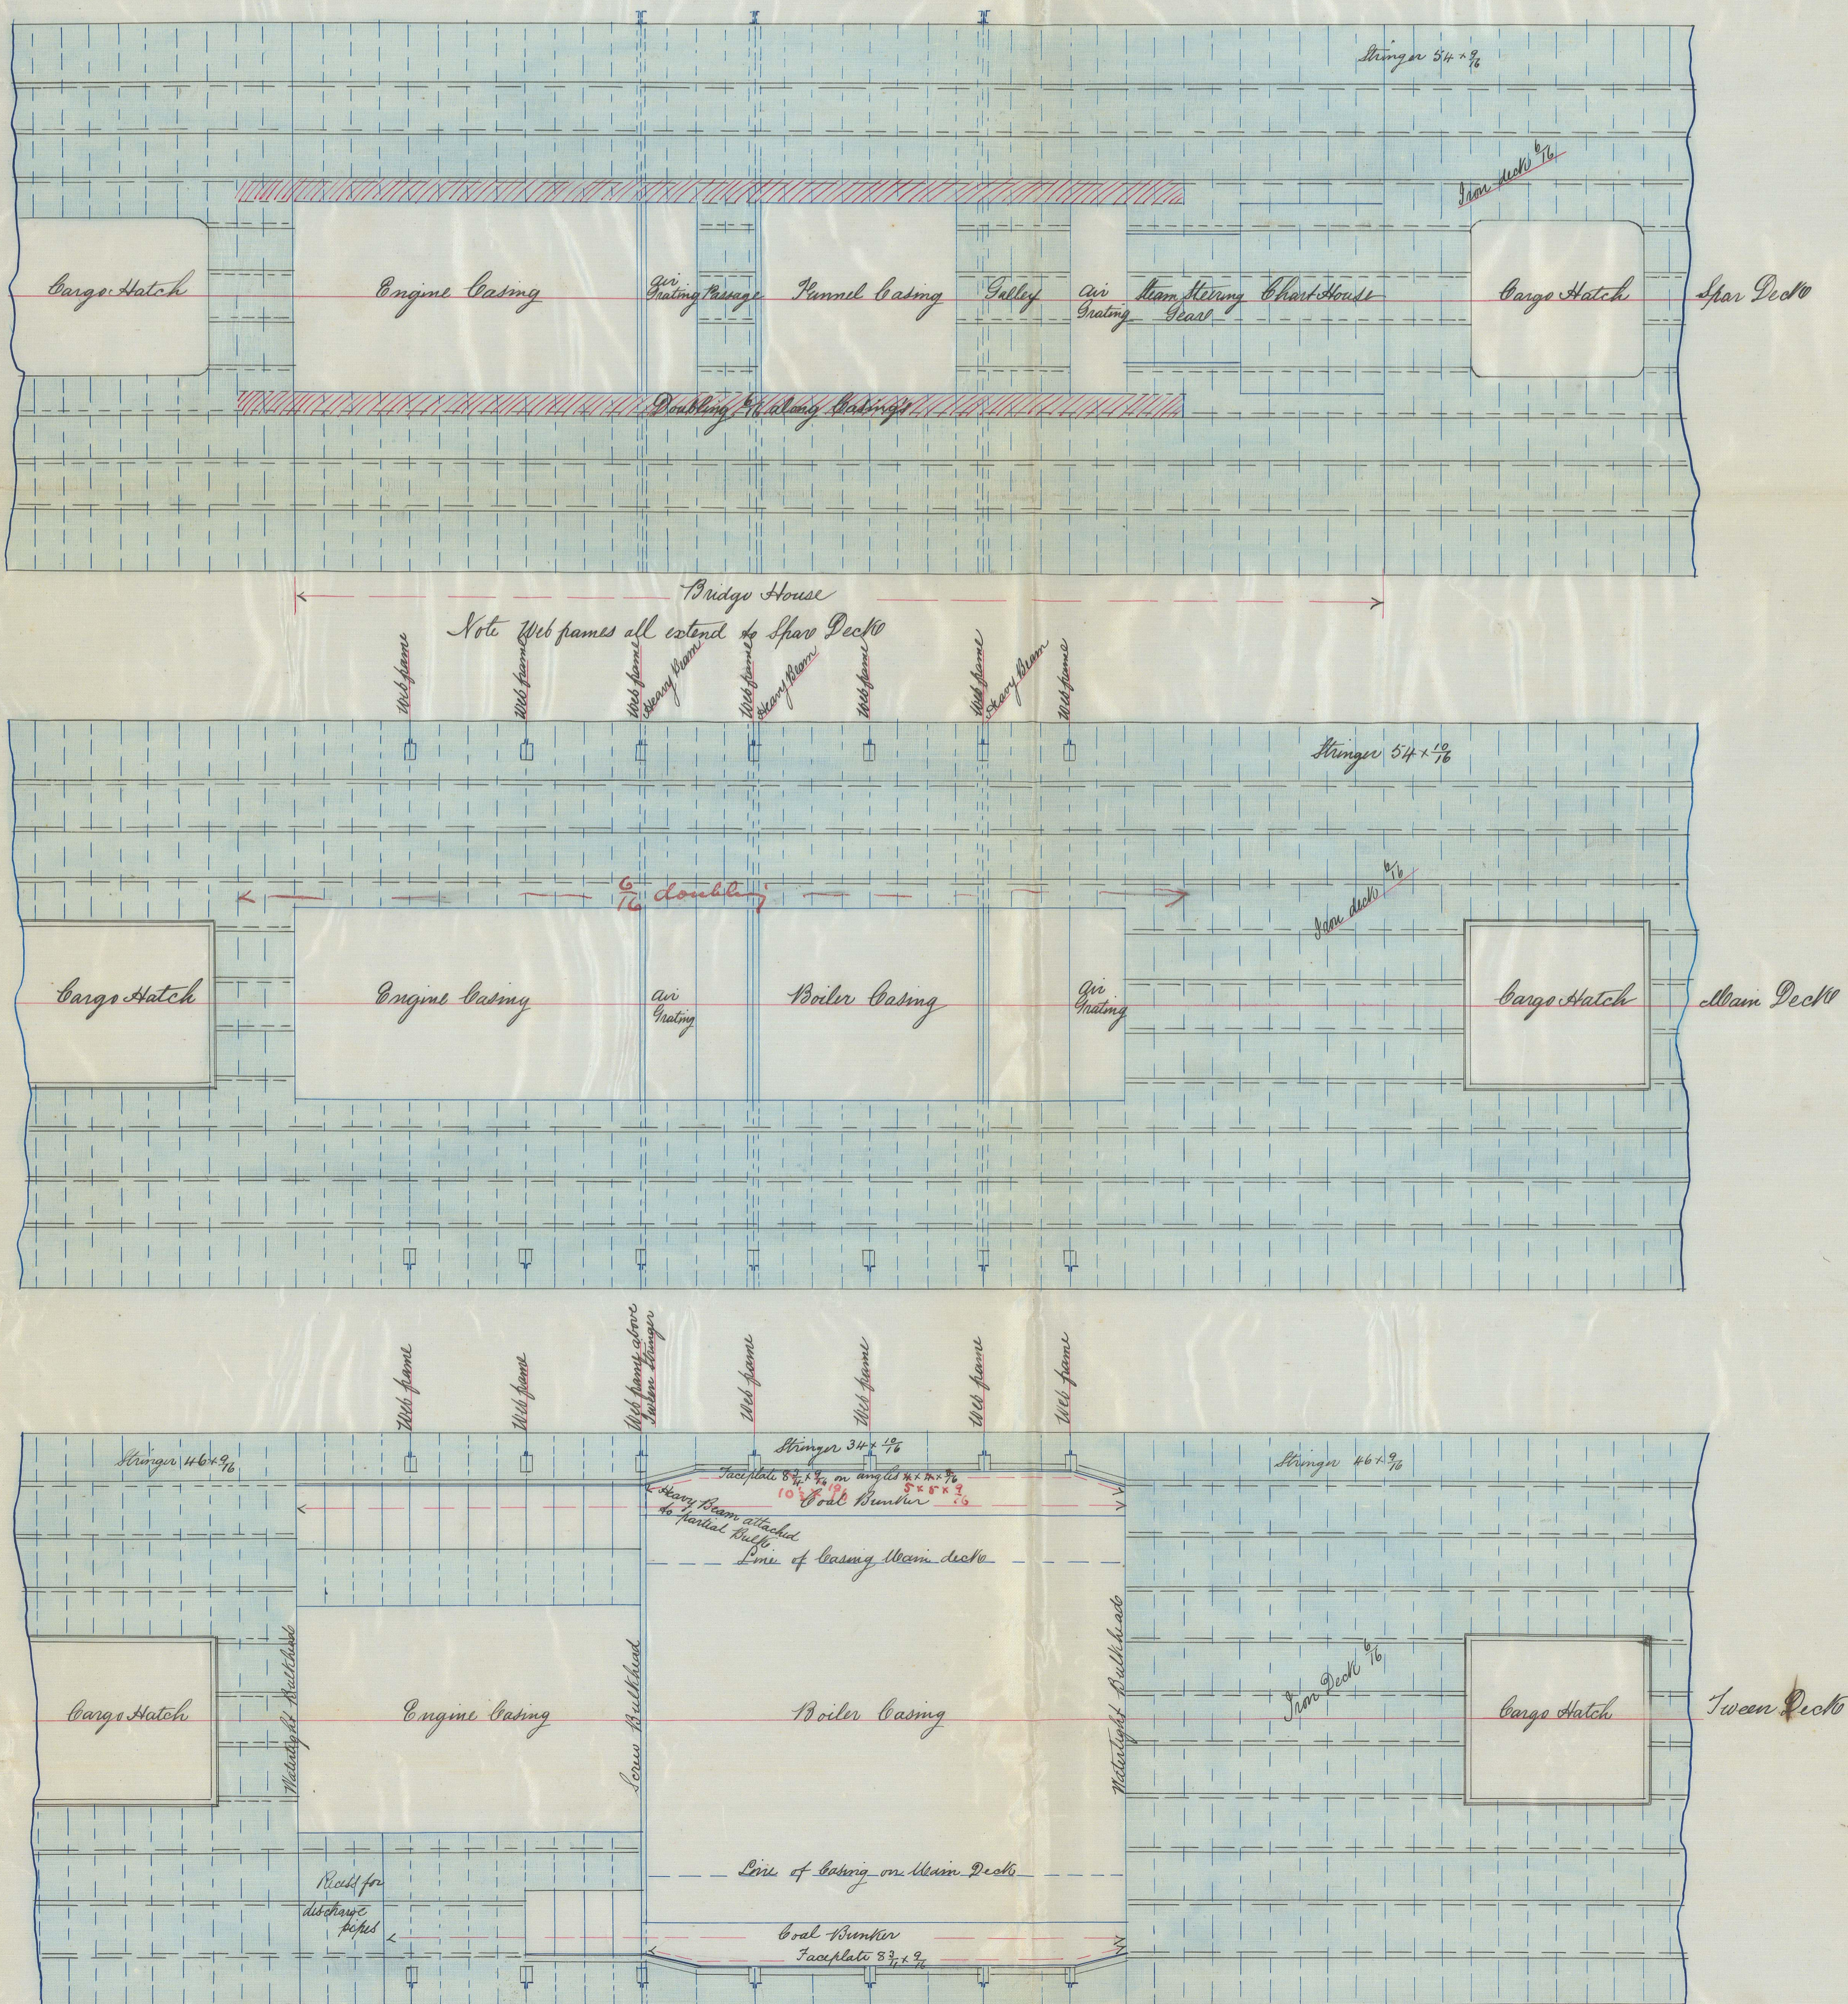

Section through Boiler Room at frame marked B  
Scale  $\frac{1}{2}$  inch = one foot

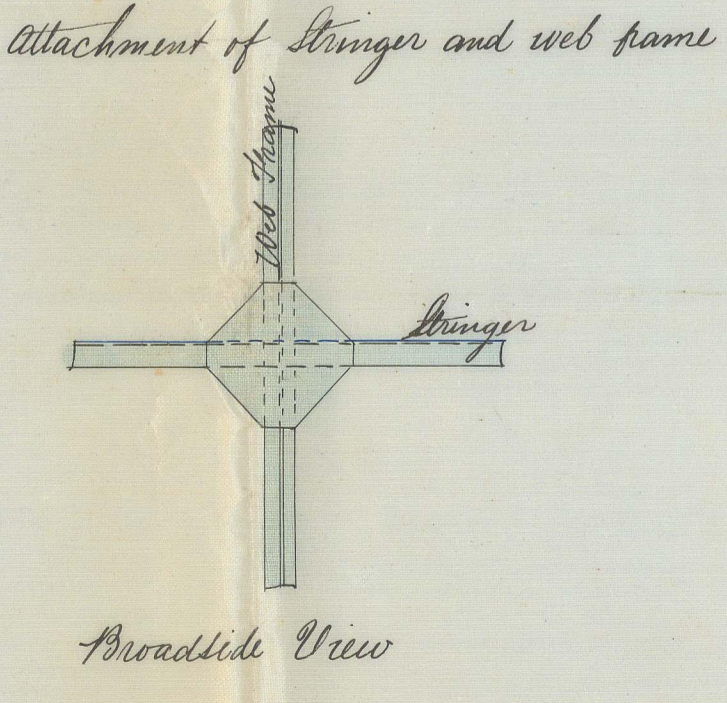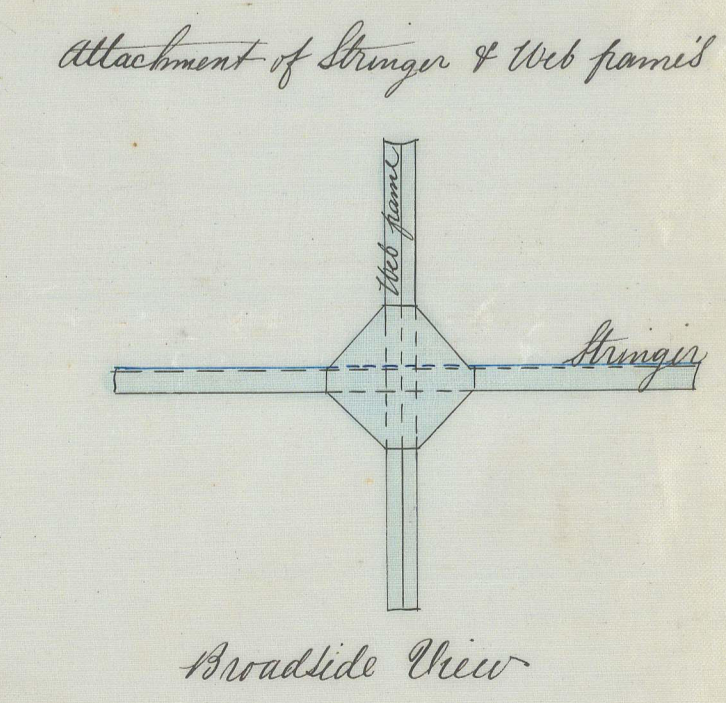

12/8/82  
24/8/82