


RECEIVED 9th MAR. 83.

COPY DRAWING  
Nº 36

Dr. W. G. L.  
15/3/83

*for Supplementing hull*

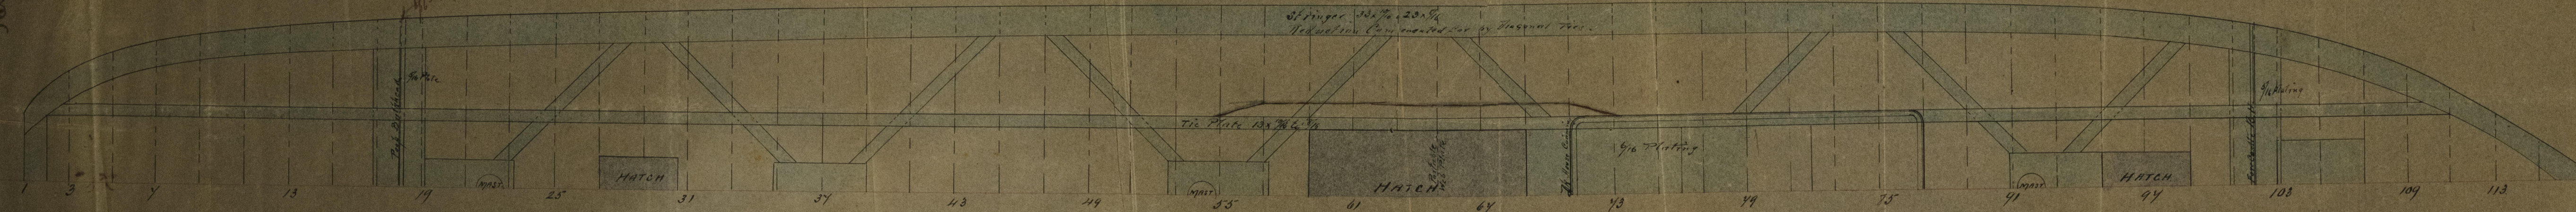

Nº 36

SCALE  $\frac{1}{8}$  INCH = 1 FT

*J.H.L.*  
14/3/83

EDDIE & CO.

7/3/83 m.D.



© 2021  
Lloyd's Register  
Foundation