


Ship "Macdiarmid" Glasgow Report No 6347

Bowsprit No 251

Length ext. 60' 6"

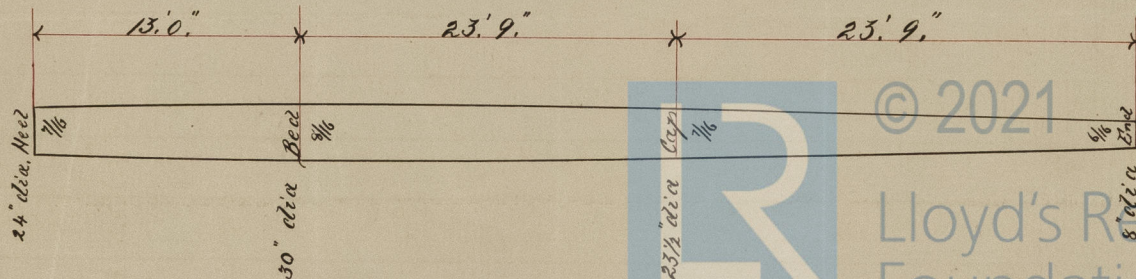

Angles & Diaphragm plate according to Rule. J. S.