



Elevation of Keelsons at Engine Space

No 280.1st 2

Scale 1" = 1 foot

S.S. "Tongariro" Glasgow Report No 6291-
 S.S. "Aorangi" do do 6329-
 S.S. "Ruapehu" do do 6374-

Chas. B. Ellis.
 21/12/82.

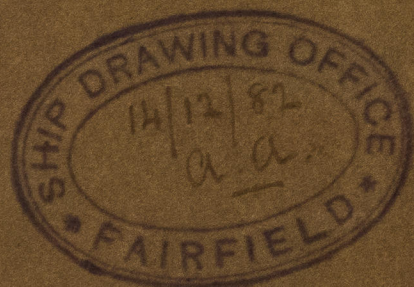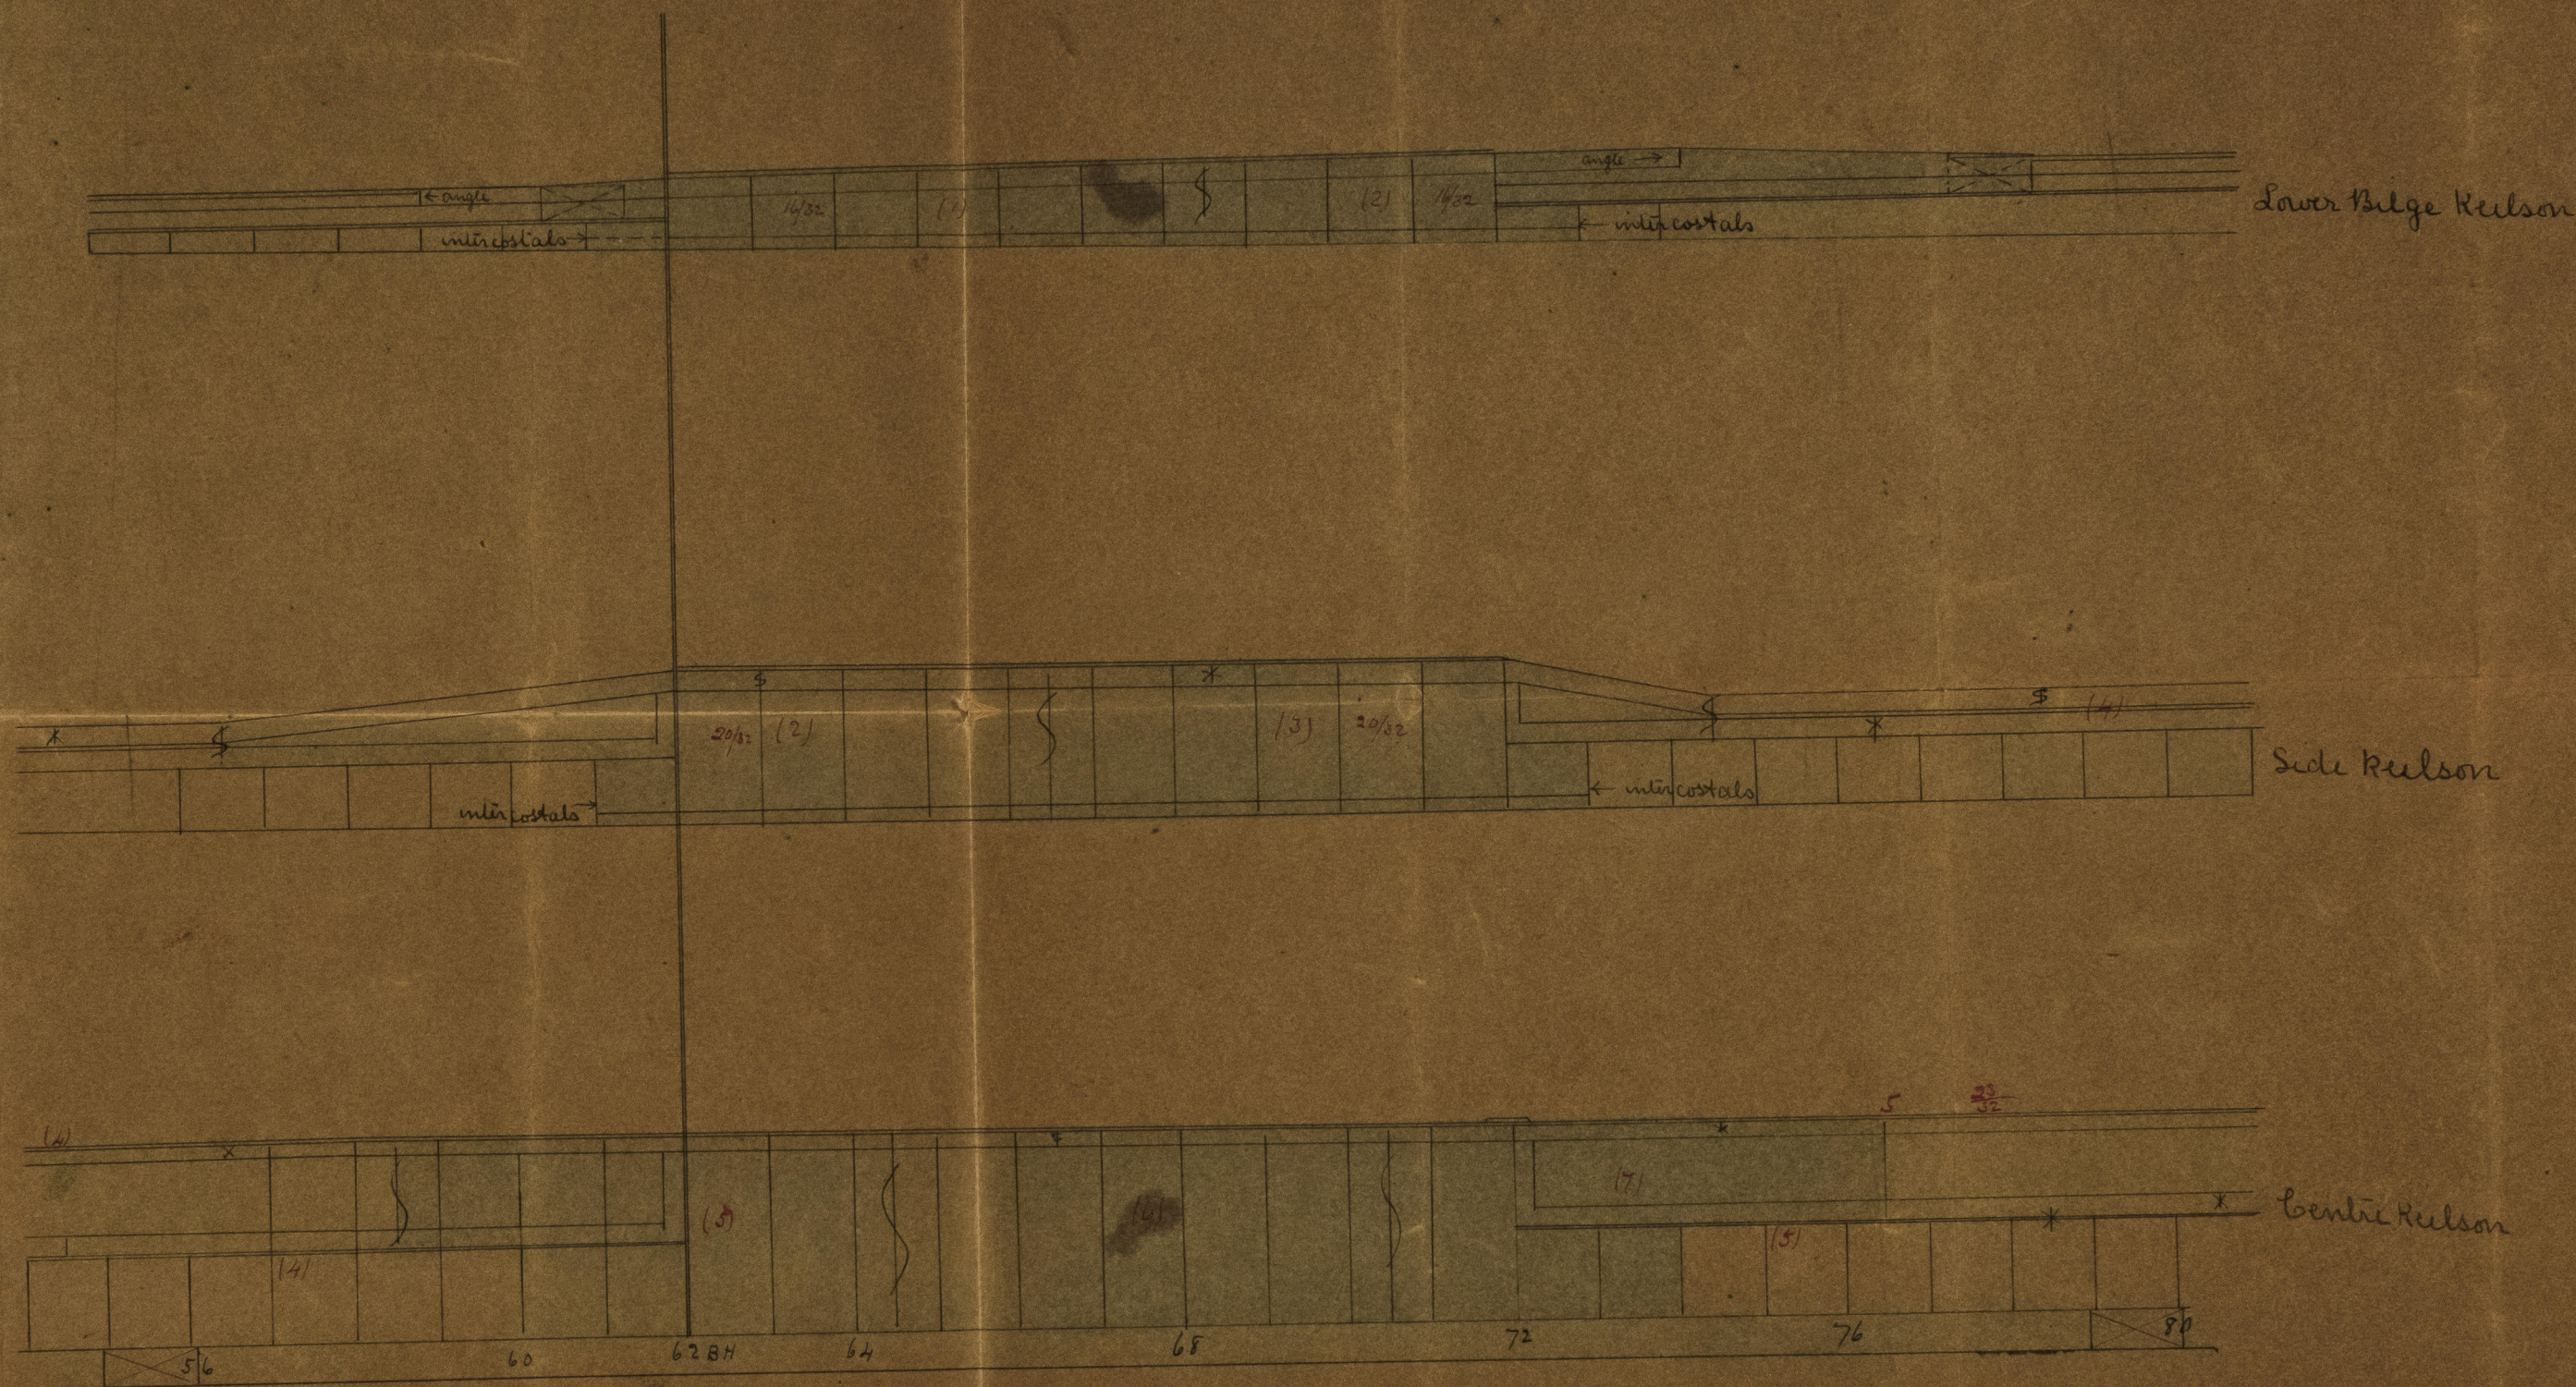

JOHN ELDER & CO.,
 Shipbuilders and Engineers,
 GLASGOW.

21/12/82



© 2021

Lloyd's Register
 Foundation