
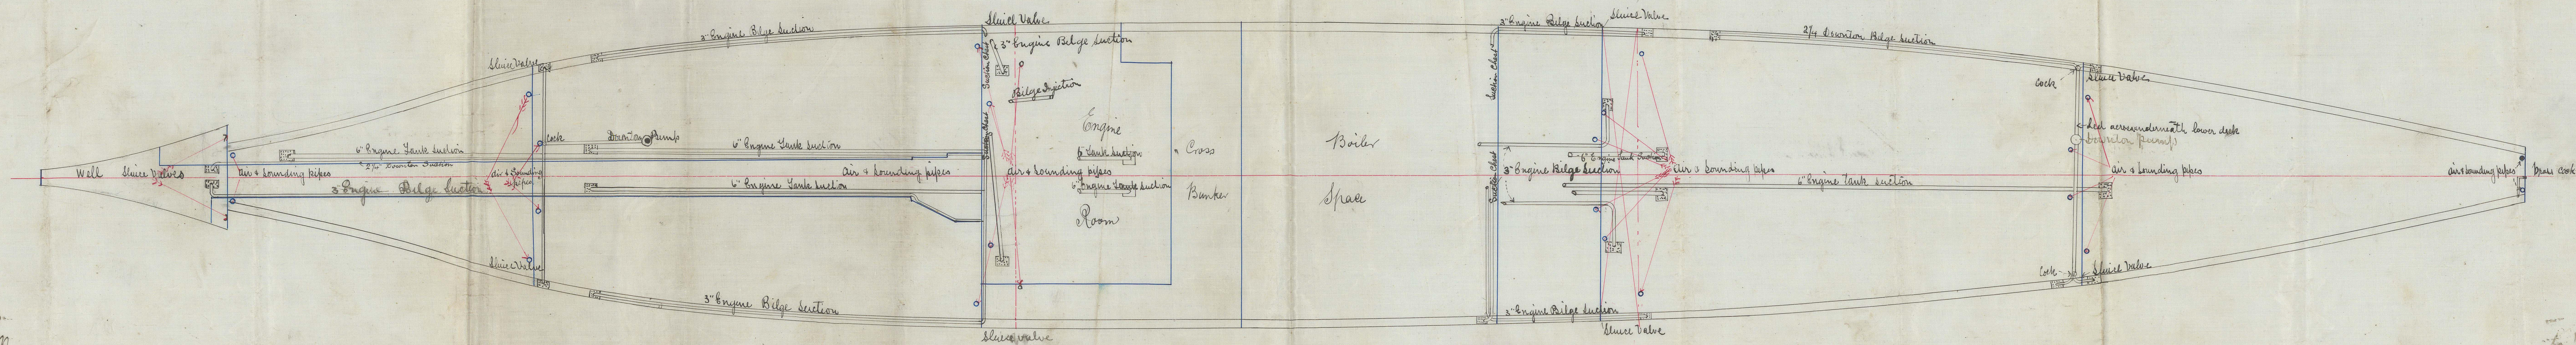


Pumping Arrangements W<sup>o</sup> 3546  
Scale 1/8" = 1 foot

"Clan Mackenzie  
+  
"Clan MacGregor"

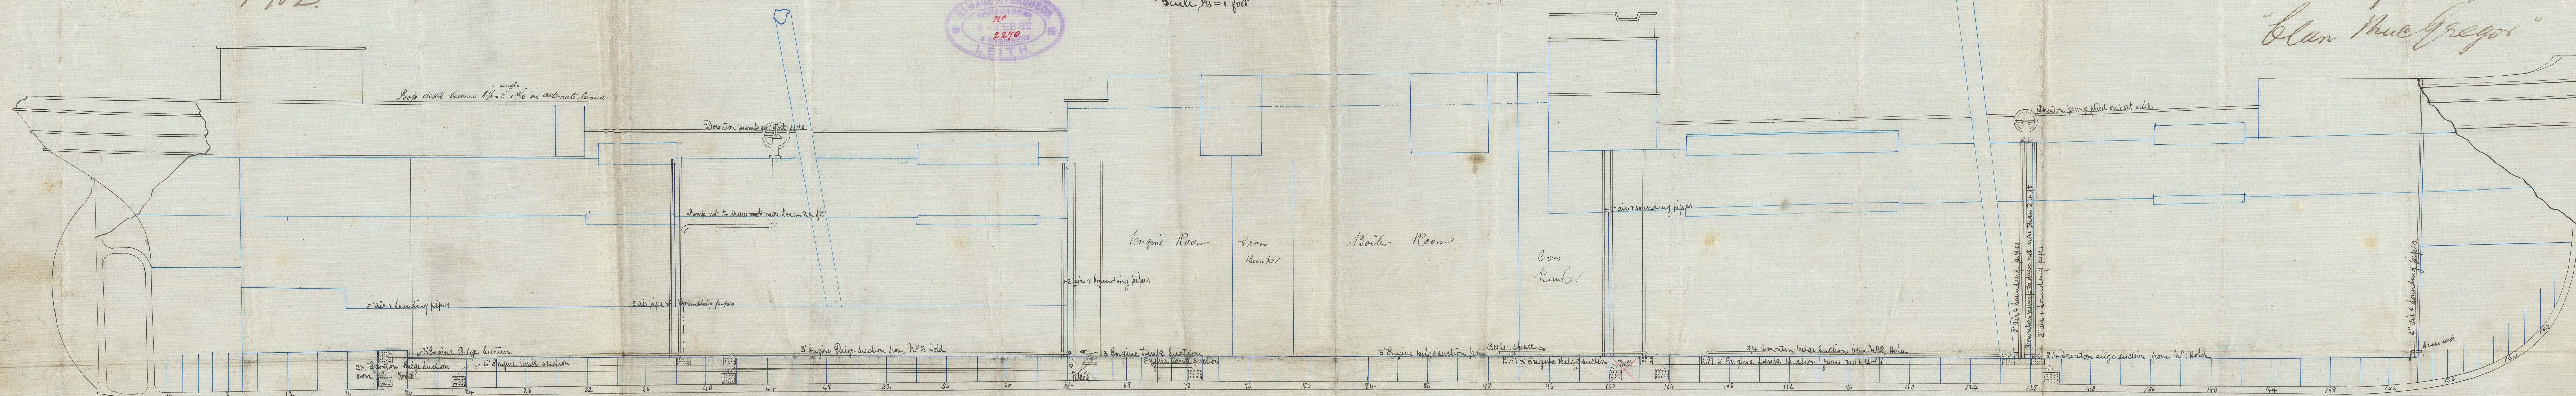

17/2/87