



185
 21/10/83

S. S. "Copack" Glasgow Report No. 6435.—
 S. S. "Kingchow" do do — 6472.—

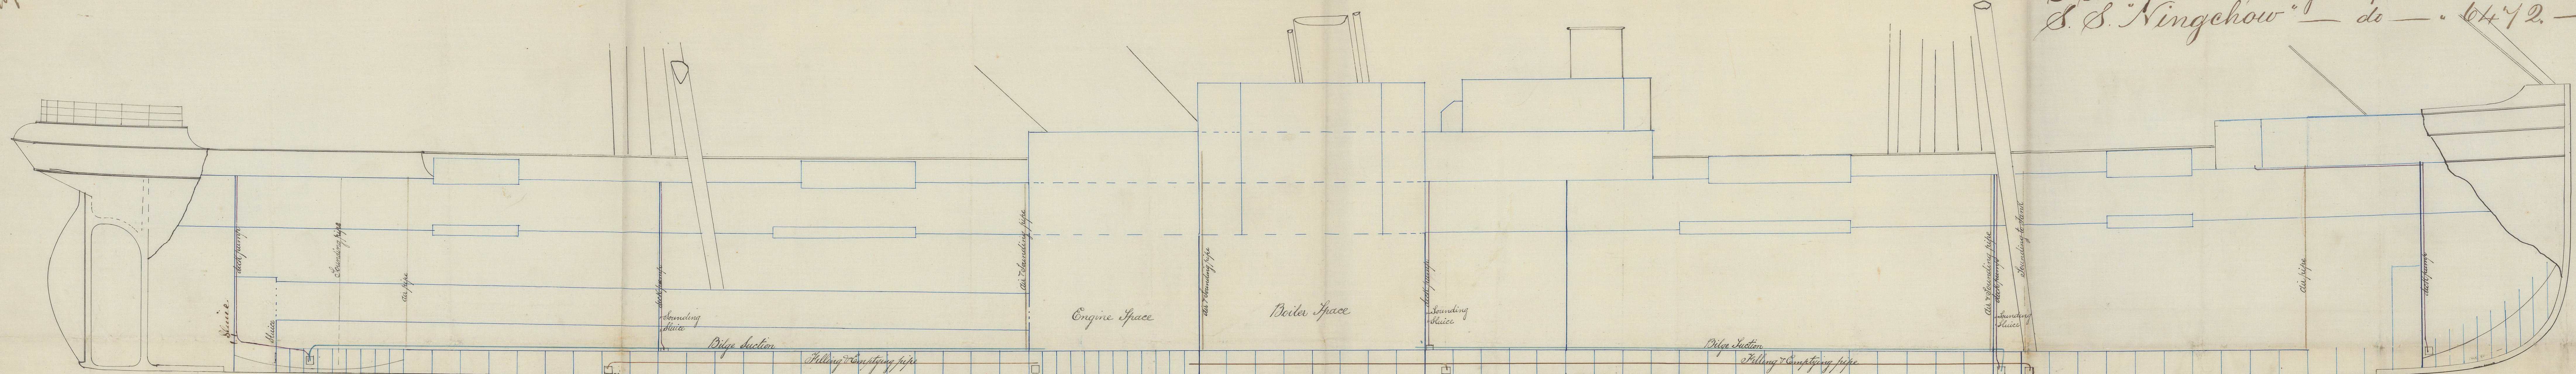

Well Ballast Tank Well Ballast Tank on each side of Centre line Well Ballast Tank

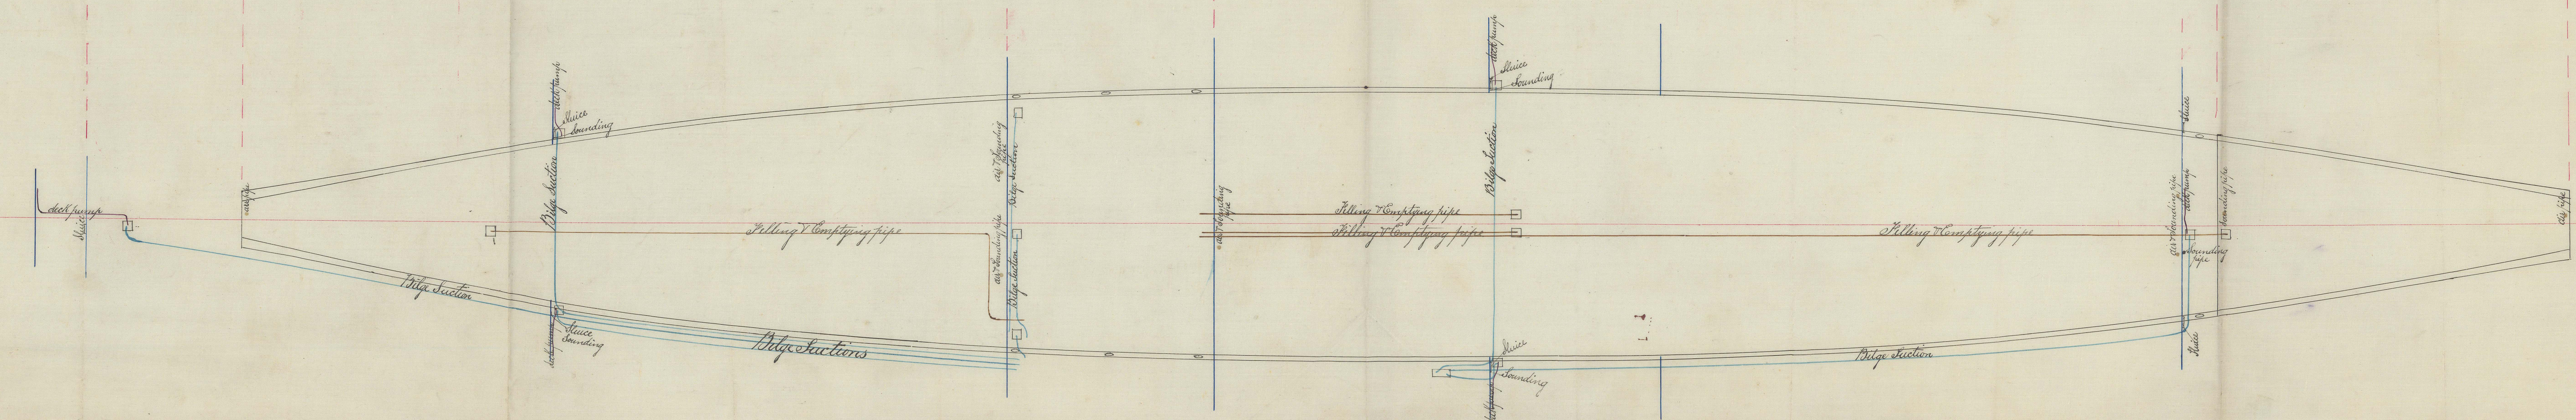

Piping plan
 S.S. No. 2623
 Scale 8 Inch One foot

D.S.
 2/10/83.

