


246




RECEIVED 2nd MAR. 83.

W. H. L. S.
2/2/83

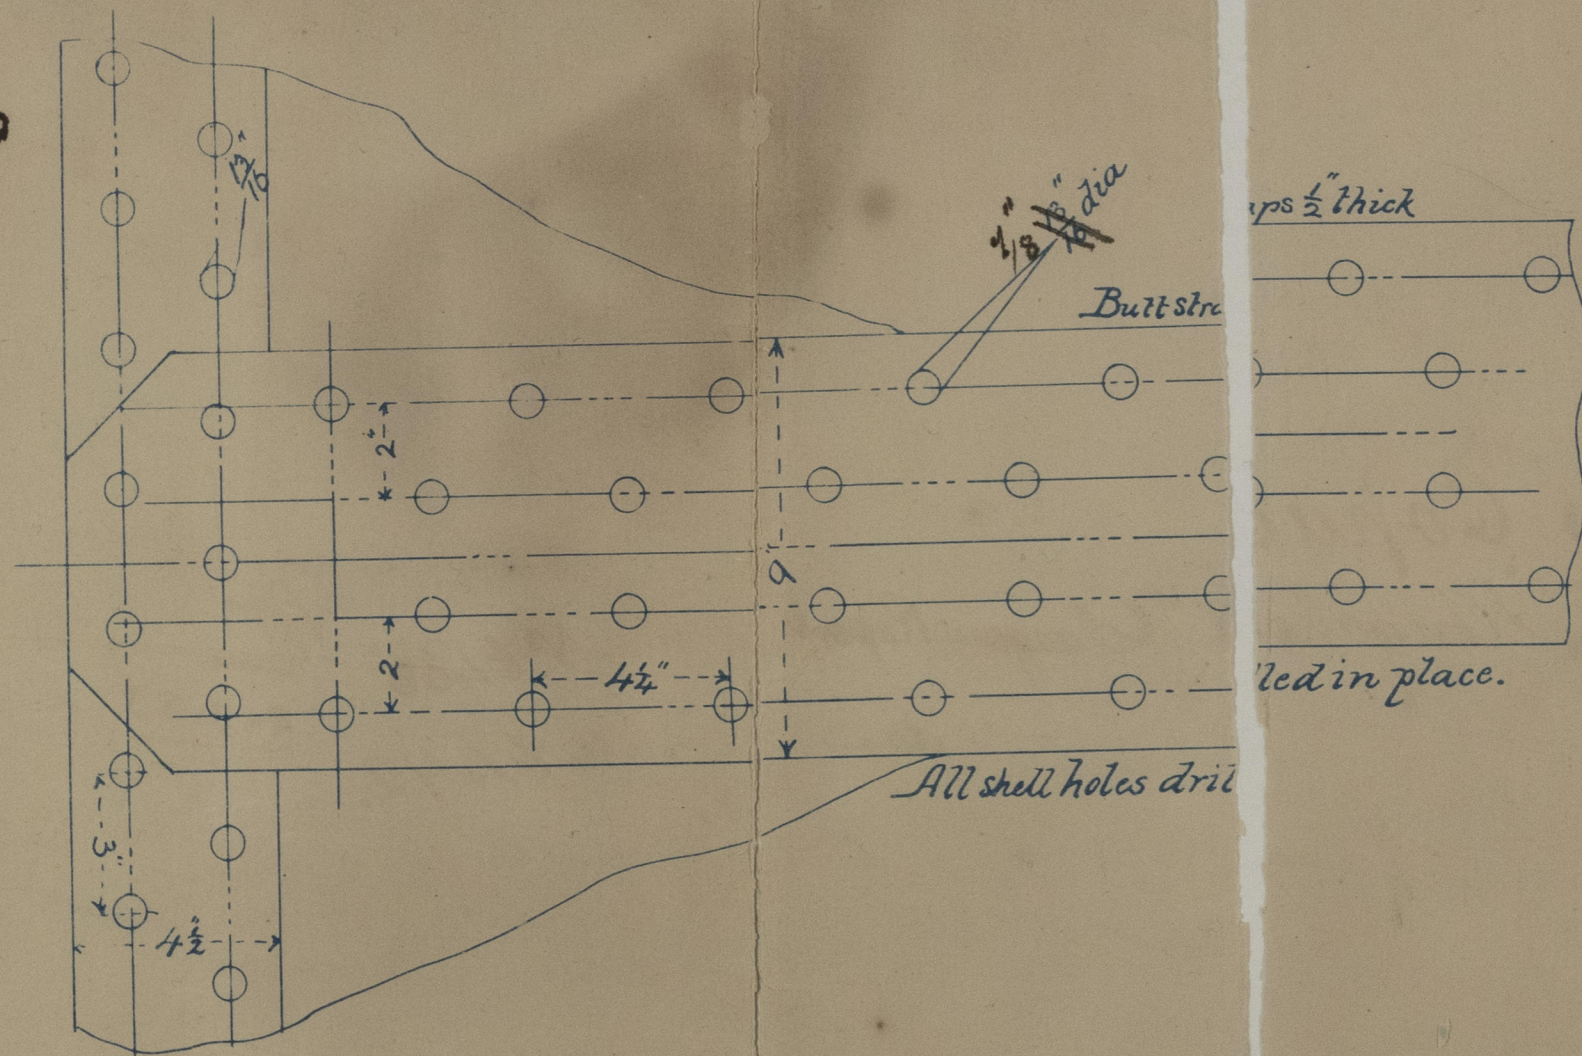

S. S. Copack "Glasgow Report"
S. S. Kingchew — do —

Nº 6435
2-3-83
6442.

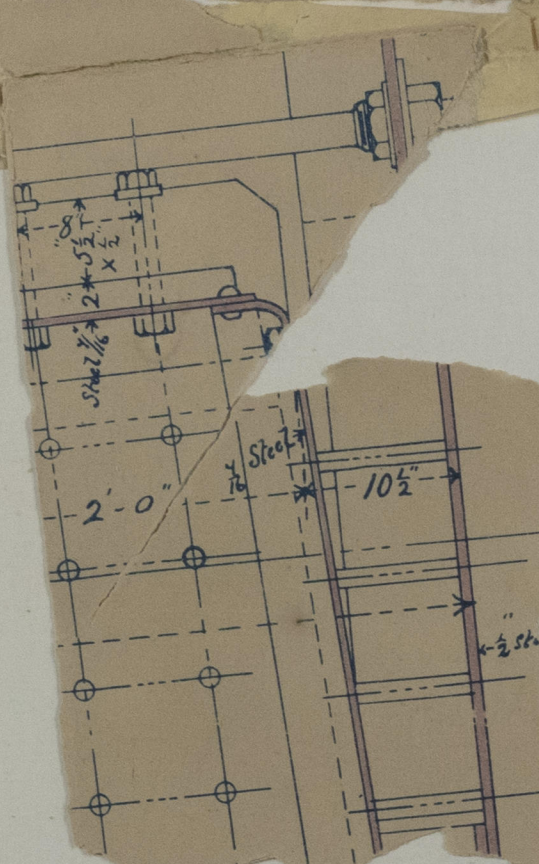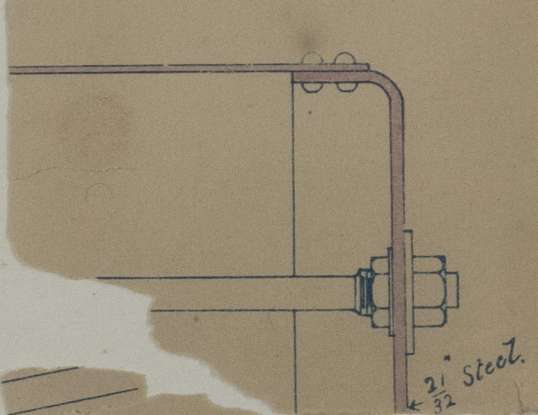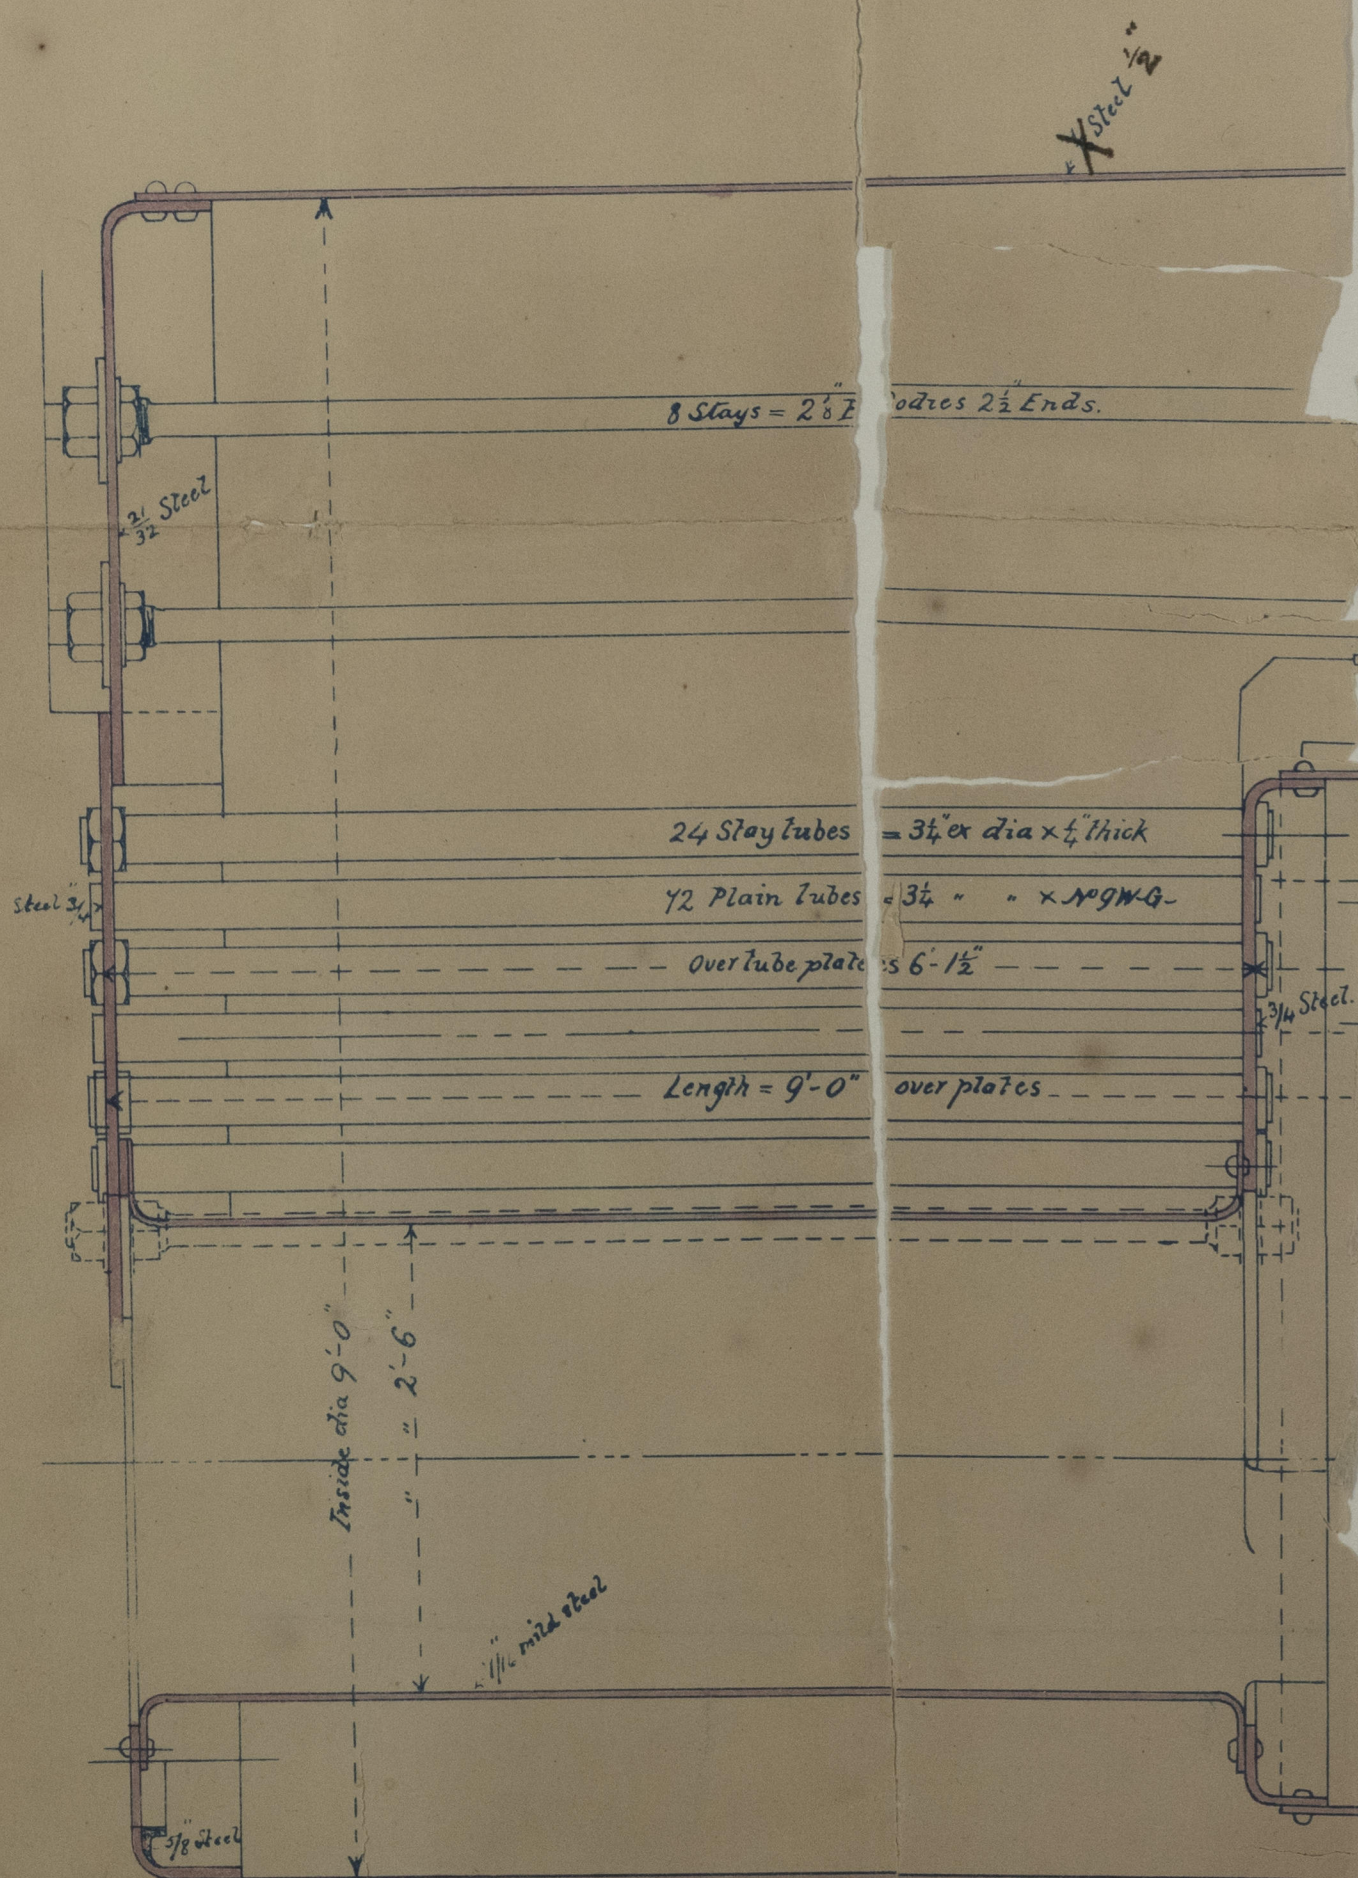

AM HENDERSON &
ENGINEERS AND
SHIP BUILDERS
GLASGOW.

LER Nos. 262 and 263.

pressure golbs.
1 -

P.P.
J.M.
P.P.

S. S. 1/3/83
Glasgow

© 2021
Lloyd's Register
Foundation

Ch. Boile
Henderson
N^o 262.8.

11



© 2021

Lloyd's Register
Foundation

GLS198-0040