



Lt. to Gls:
4/10/83.

Harb. No. 52.

S. S. "Nar"
Glasgow Report No. 6515-

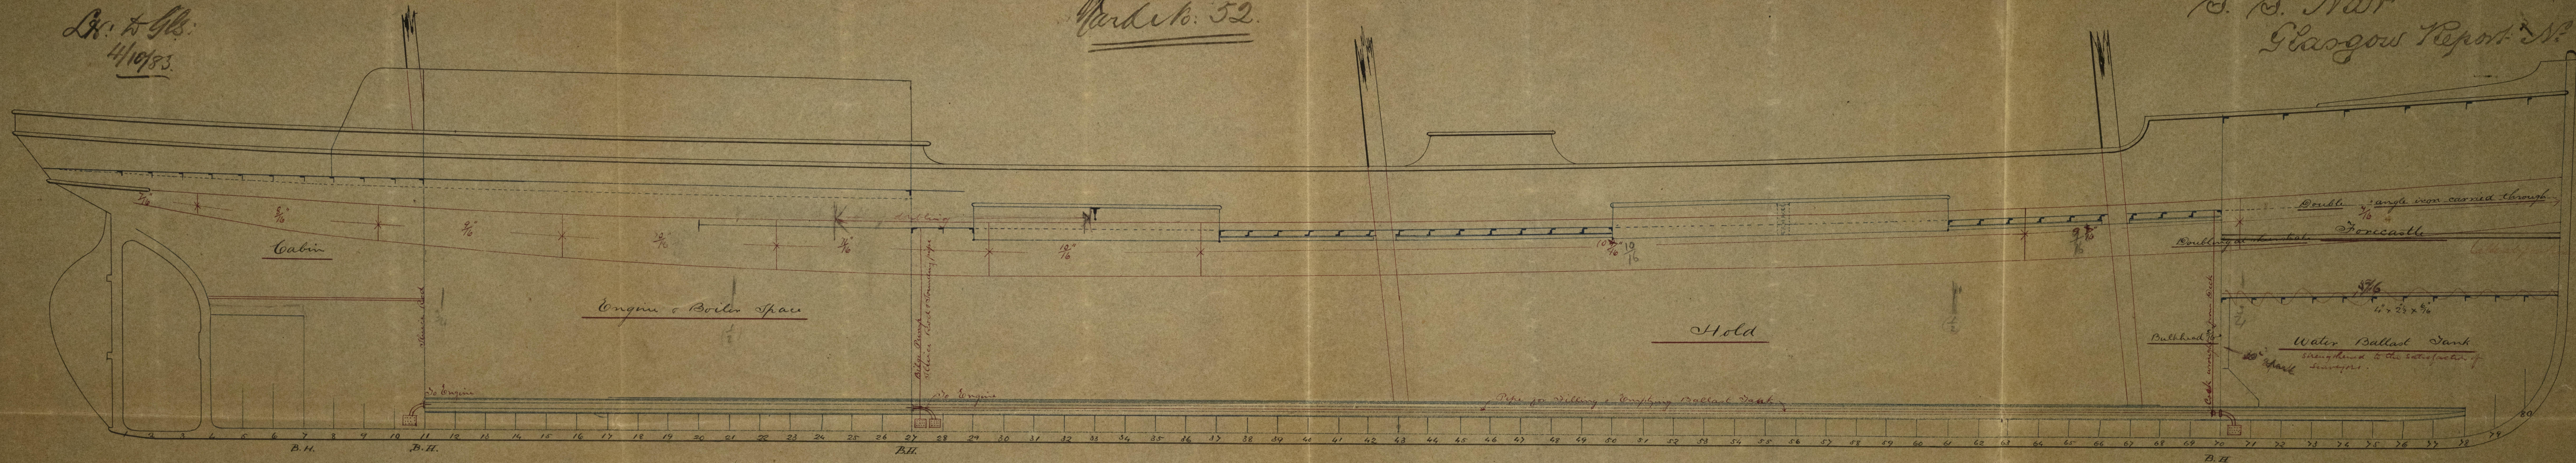

Iron Screw Steamer No. 52.
Scale 1/4" = 1 foot

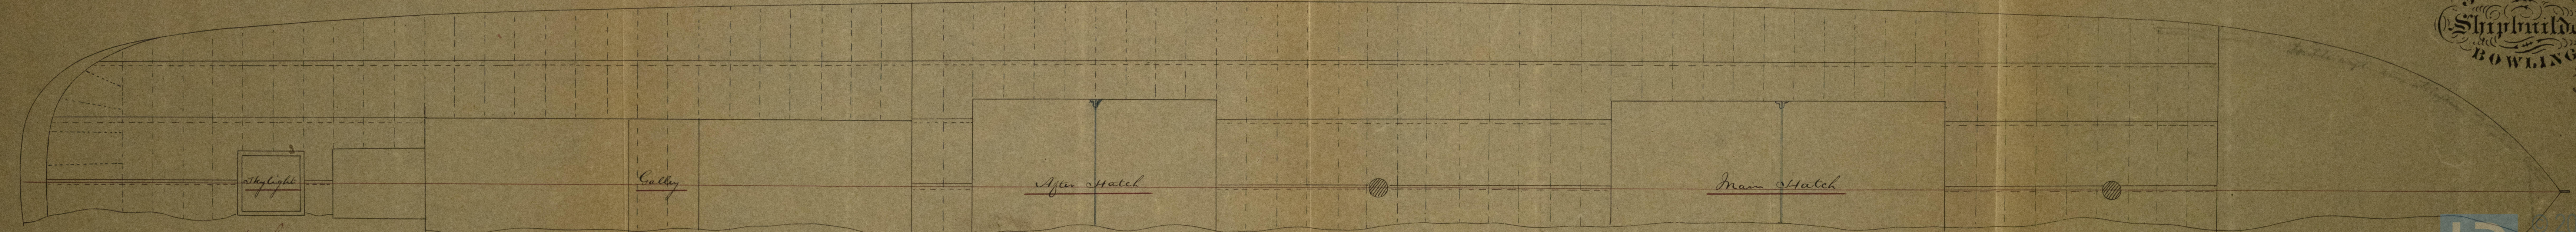

SCOTT & CO
Shipbuilders
BOWLING
29/9/83.