


*Mr. to Mr.:*  
*28/4/83.*

*Barge "Galathée"*  
*Glasgow Report N° 6529.-*

PROFILE OF IRON SAILING VESSEL N° 285.

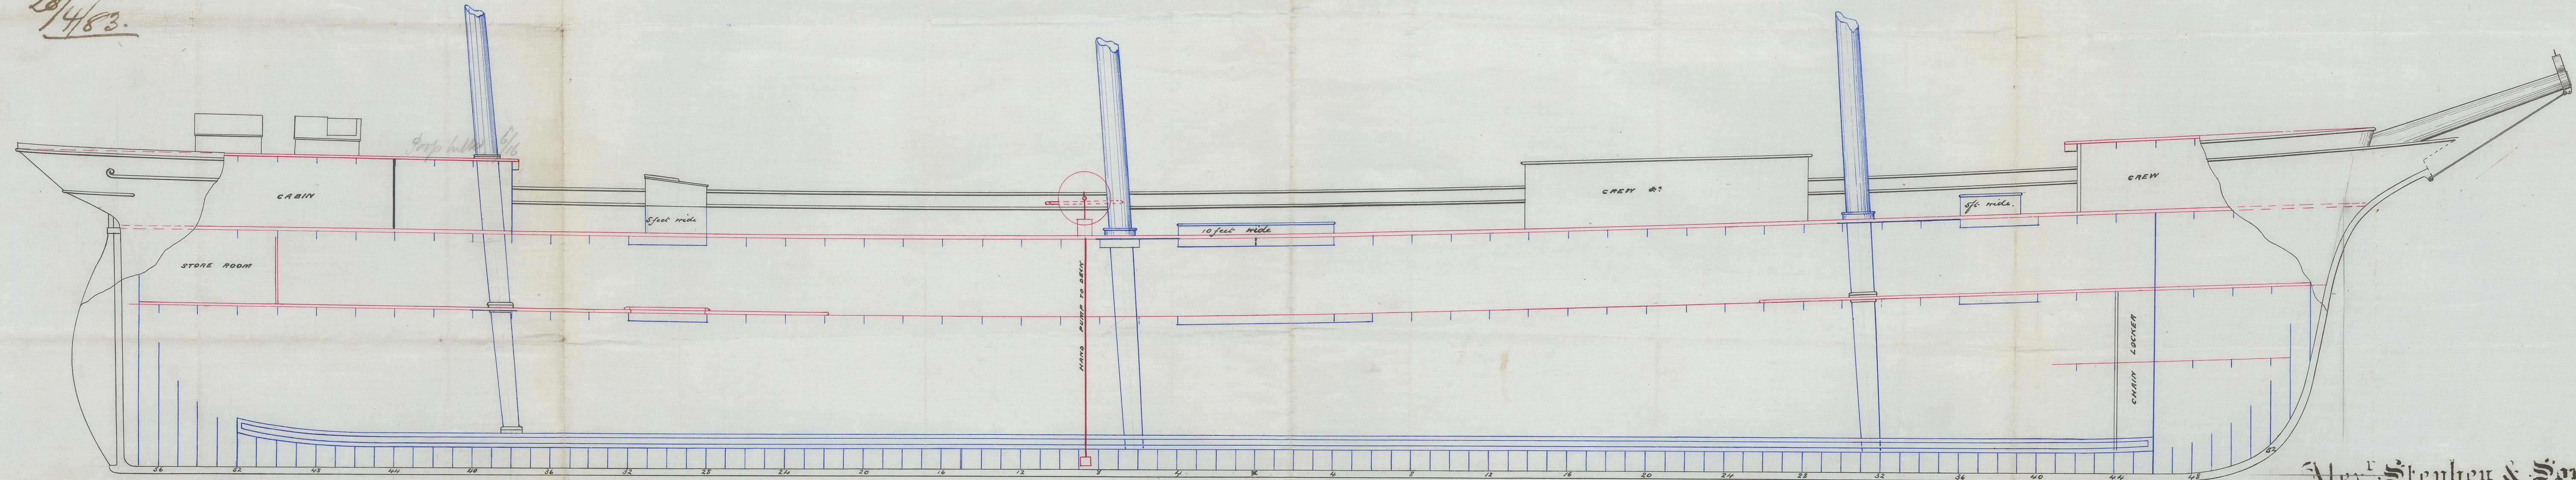

DRAWING N° 3013  
SCALE  $\frac{1}{8}$  INCH TO A FOOT  
*24/4/83*

*A. 28/4/83*

Alex. Stephen & Sons  
SHIPBUILDERS & ENGINEERS  
GLASGOW