


13043
N^o 391

— S. S. Australasia —
— Plan Shewing Dimensions of Spars —
— Scale $\frac{1}{16}'' = 1 \text{ foot}$ —

Prof. R. Kapur & Sons
Calcutta.
19th Aug. 1884

S. S. Australasian
Glasgow Report
N^o. 6554.

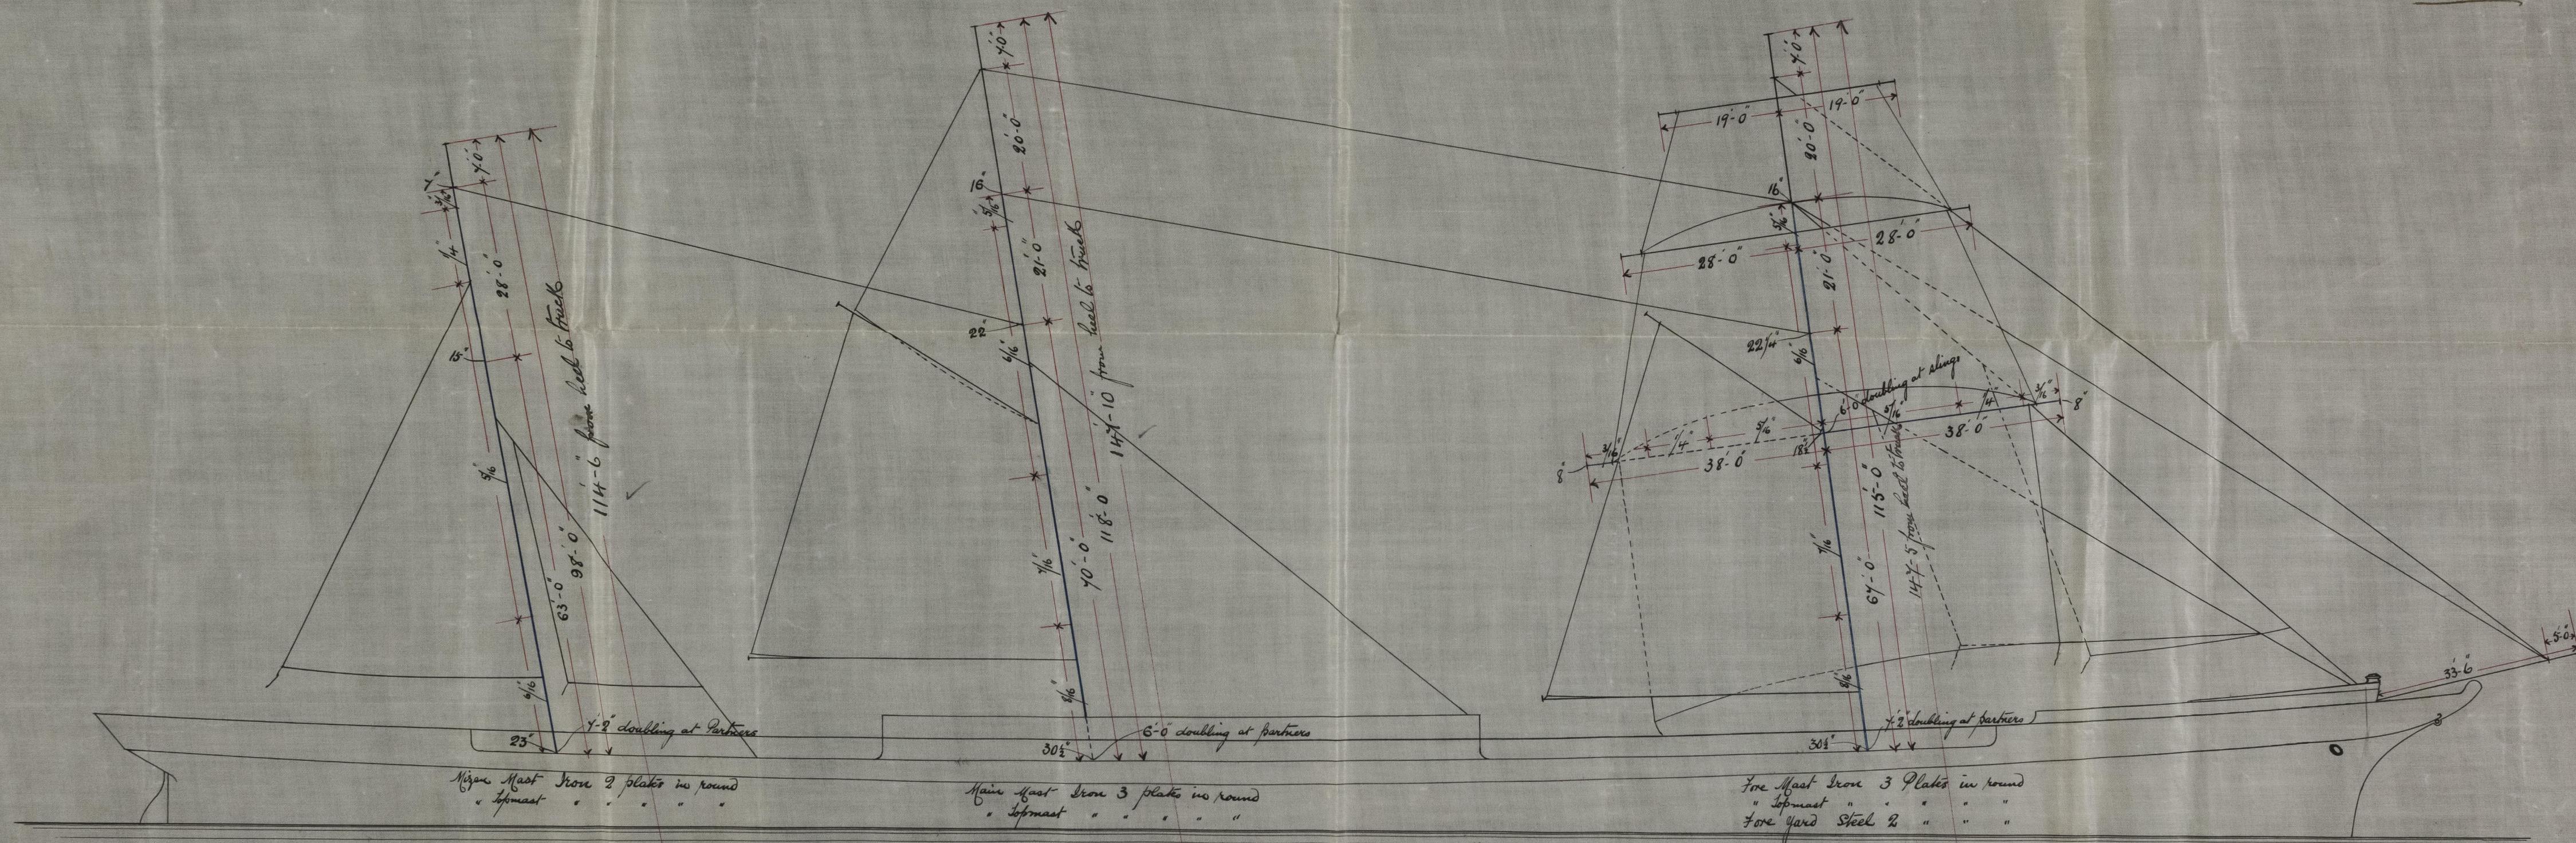

Nast Buttstraps Treble riveted $7\frac{1}{8}$ " thicker
than plates they connect - Edges double riveted -

Fore Mast shrouds shackled to eye plates at Height of yards
 Aftermast " " " " " " " of Masthead -
 Iron & Steel shewn in Blue
 Wood shewn in Black