
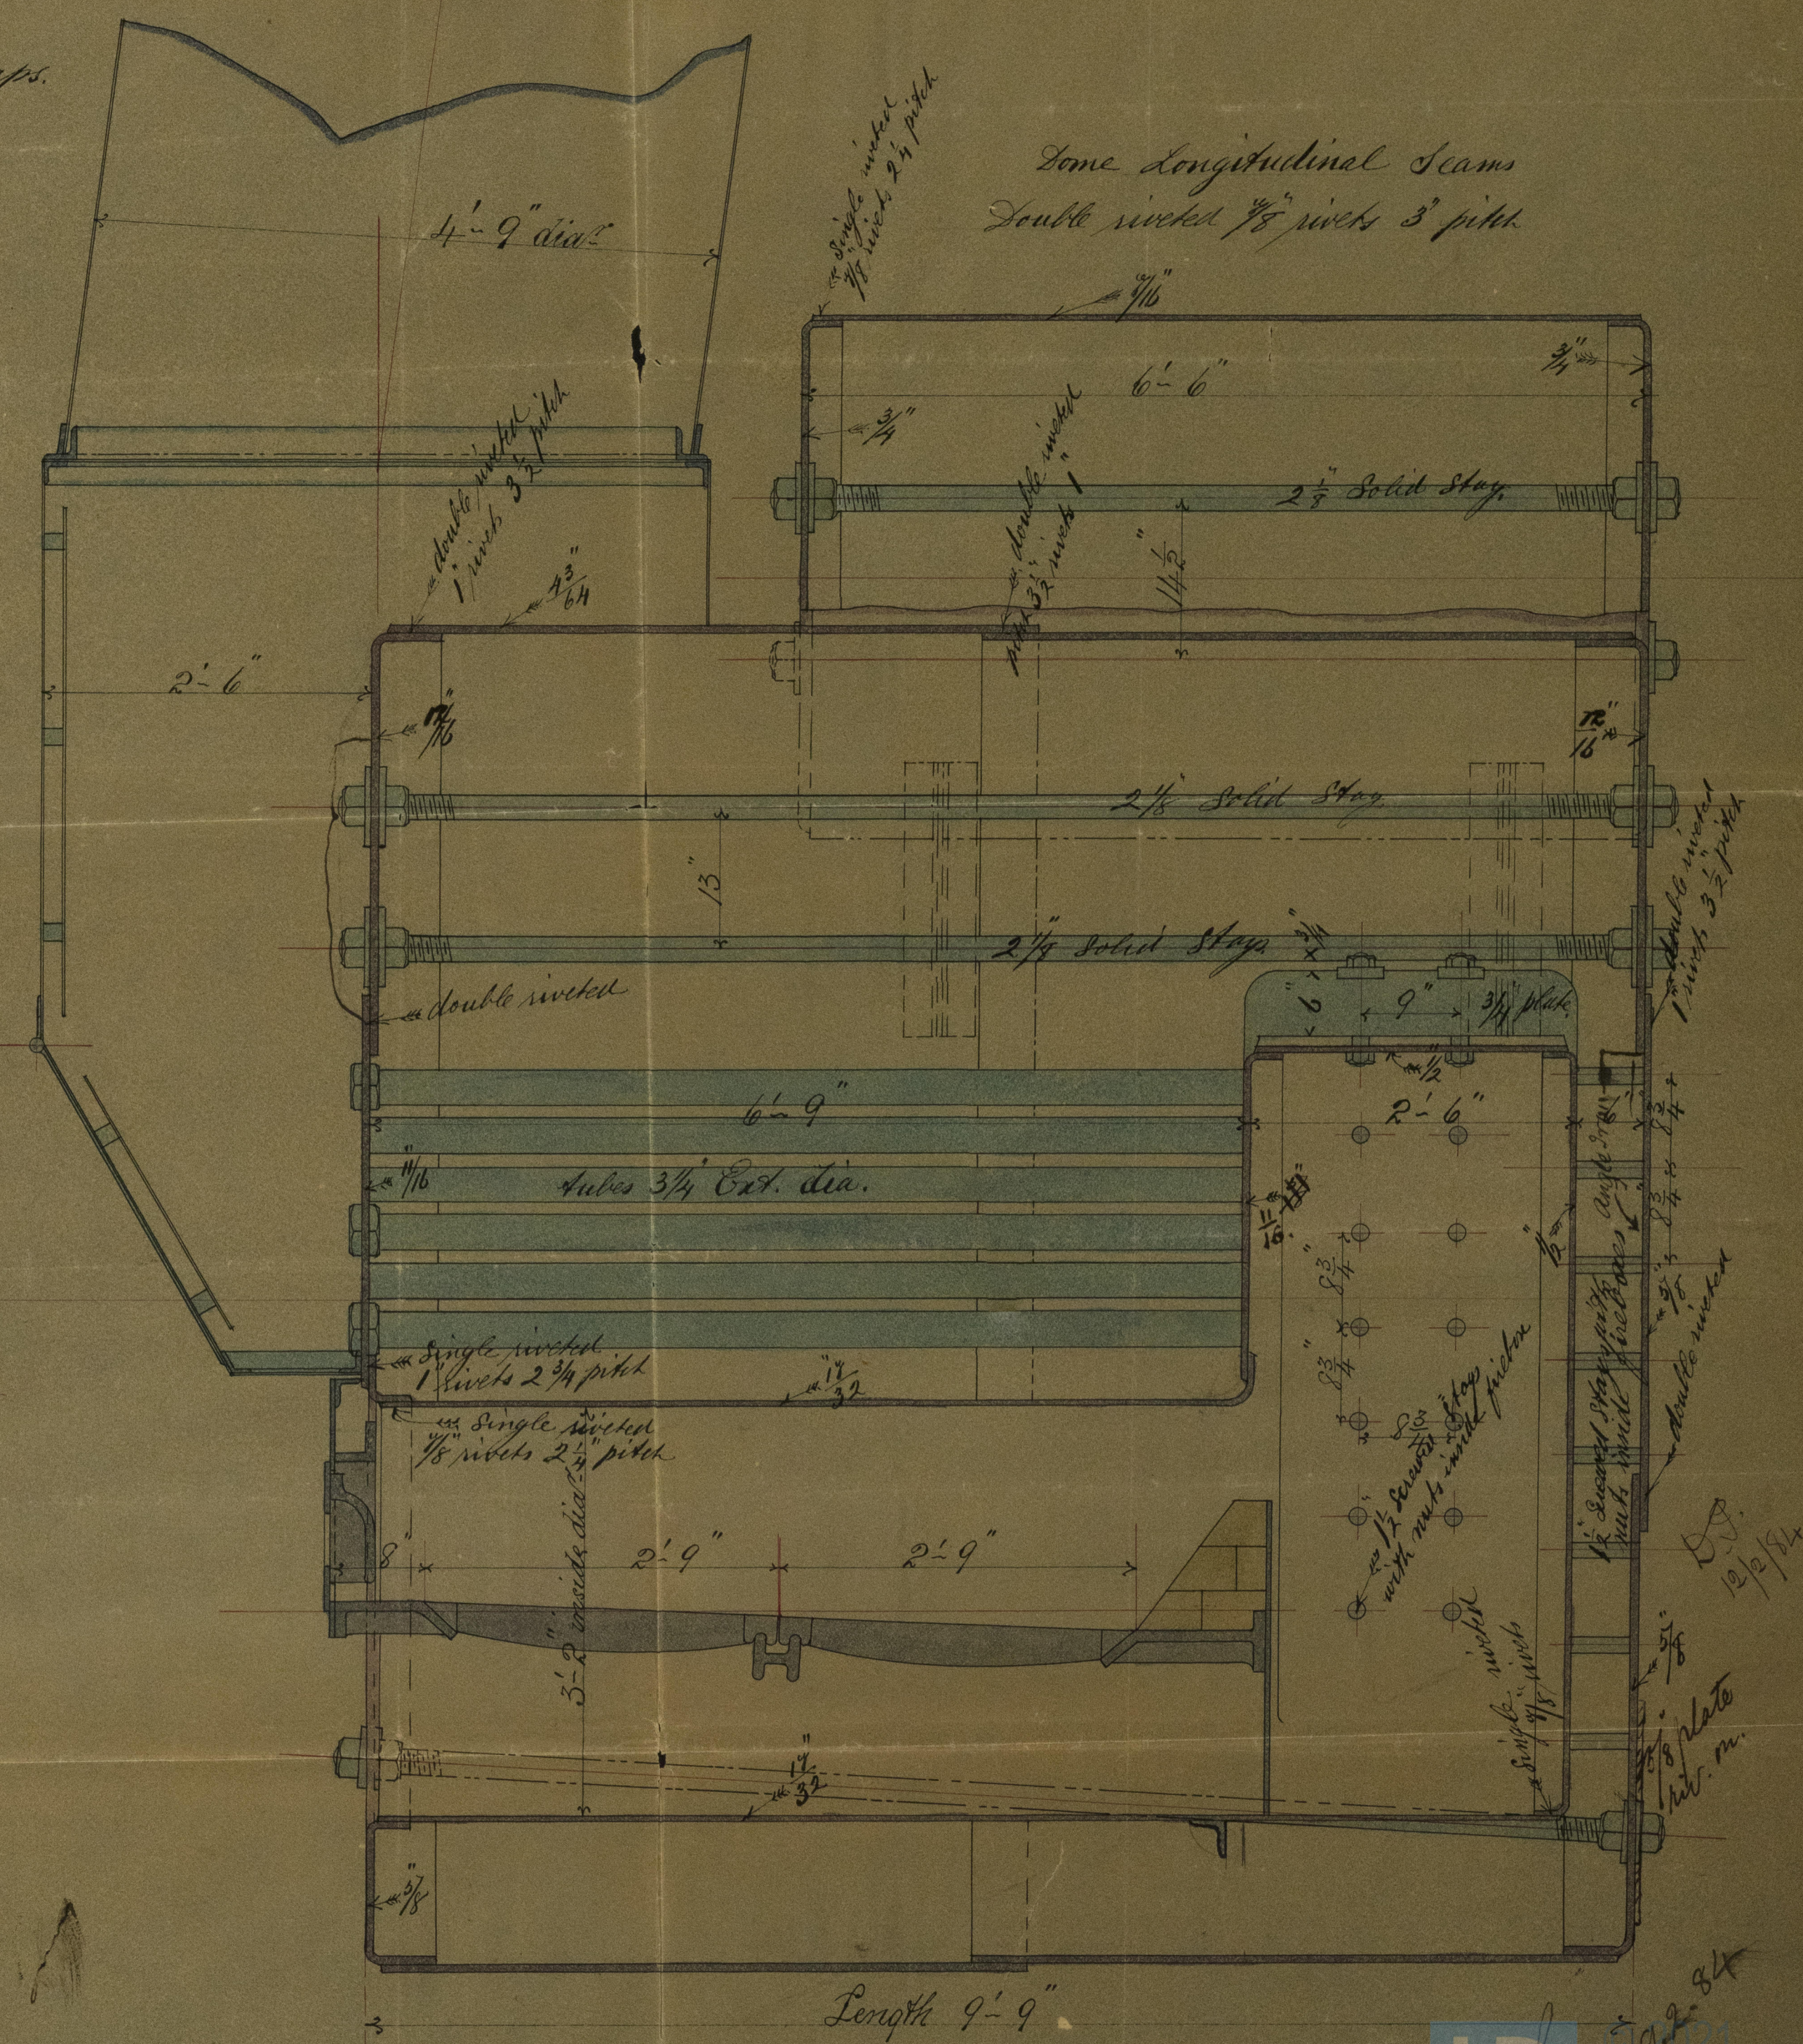


MS. 131 1784

S. S. Gram Chaco Argentino
Glasgow Report
No. 6594.

Longitudinal Seams Double Butt Straps.
Double Rivets $1\frac{1}{2}$ " Rivets $5\frac{1}{4}$ " pitch
all Steel plates & Steel Rivets
all holes bored
pressure 100 lbs. per Sq. inch.
Scale 1" = one foot
Aitken & Mansel
Shipbuilders
No. 129

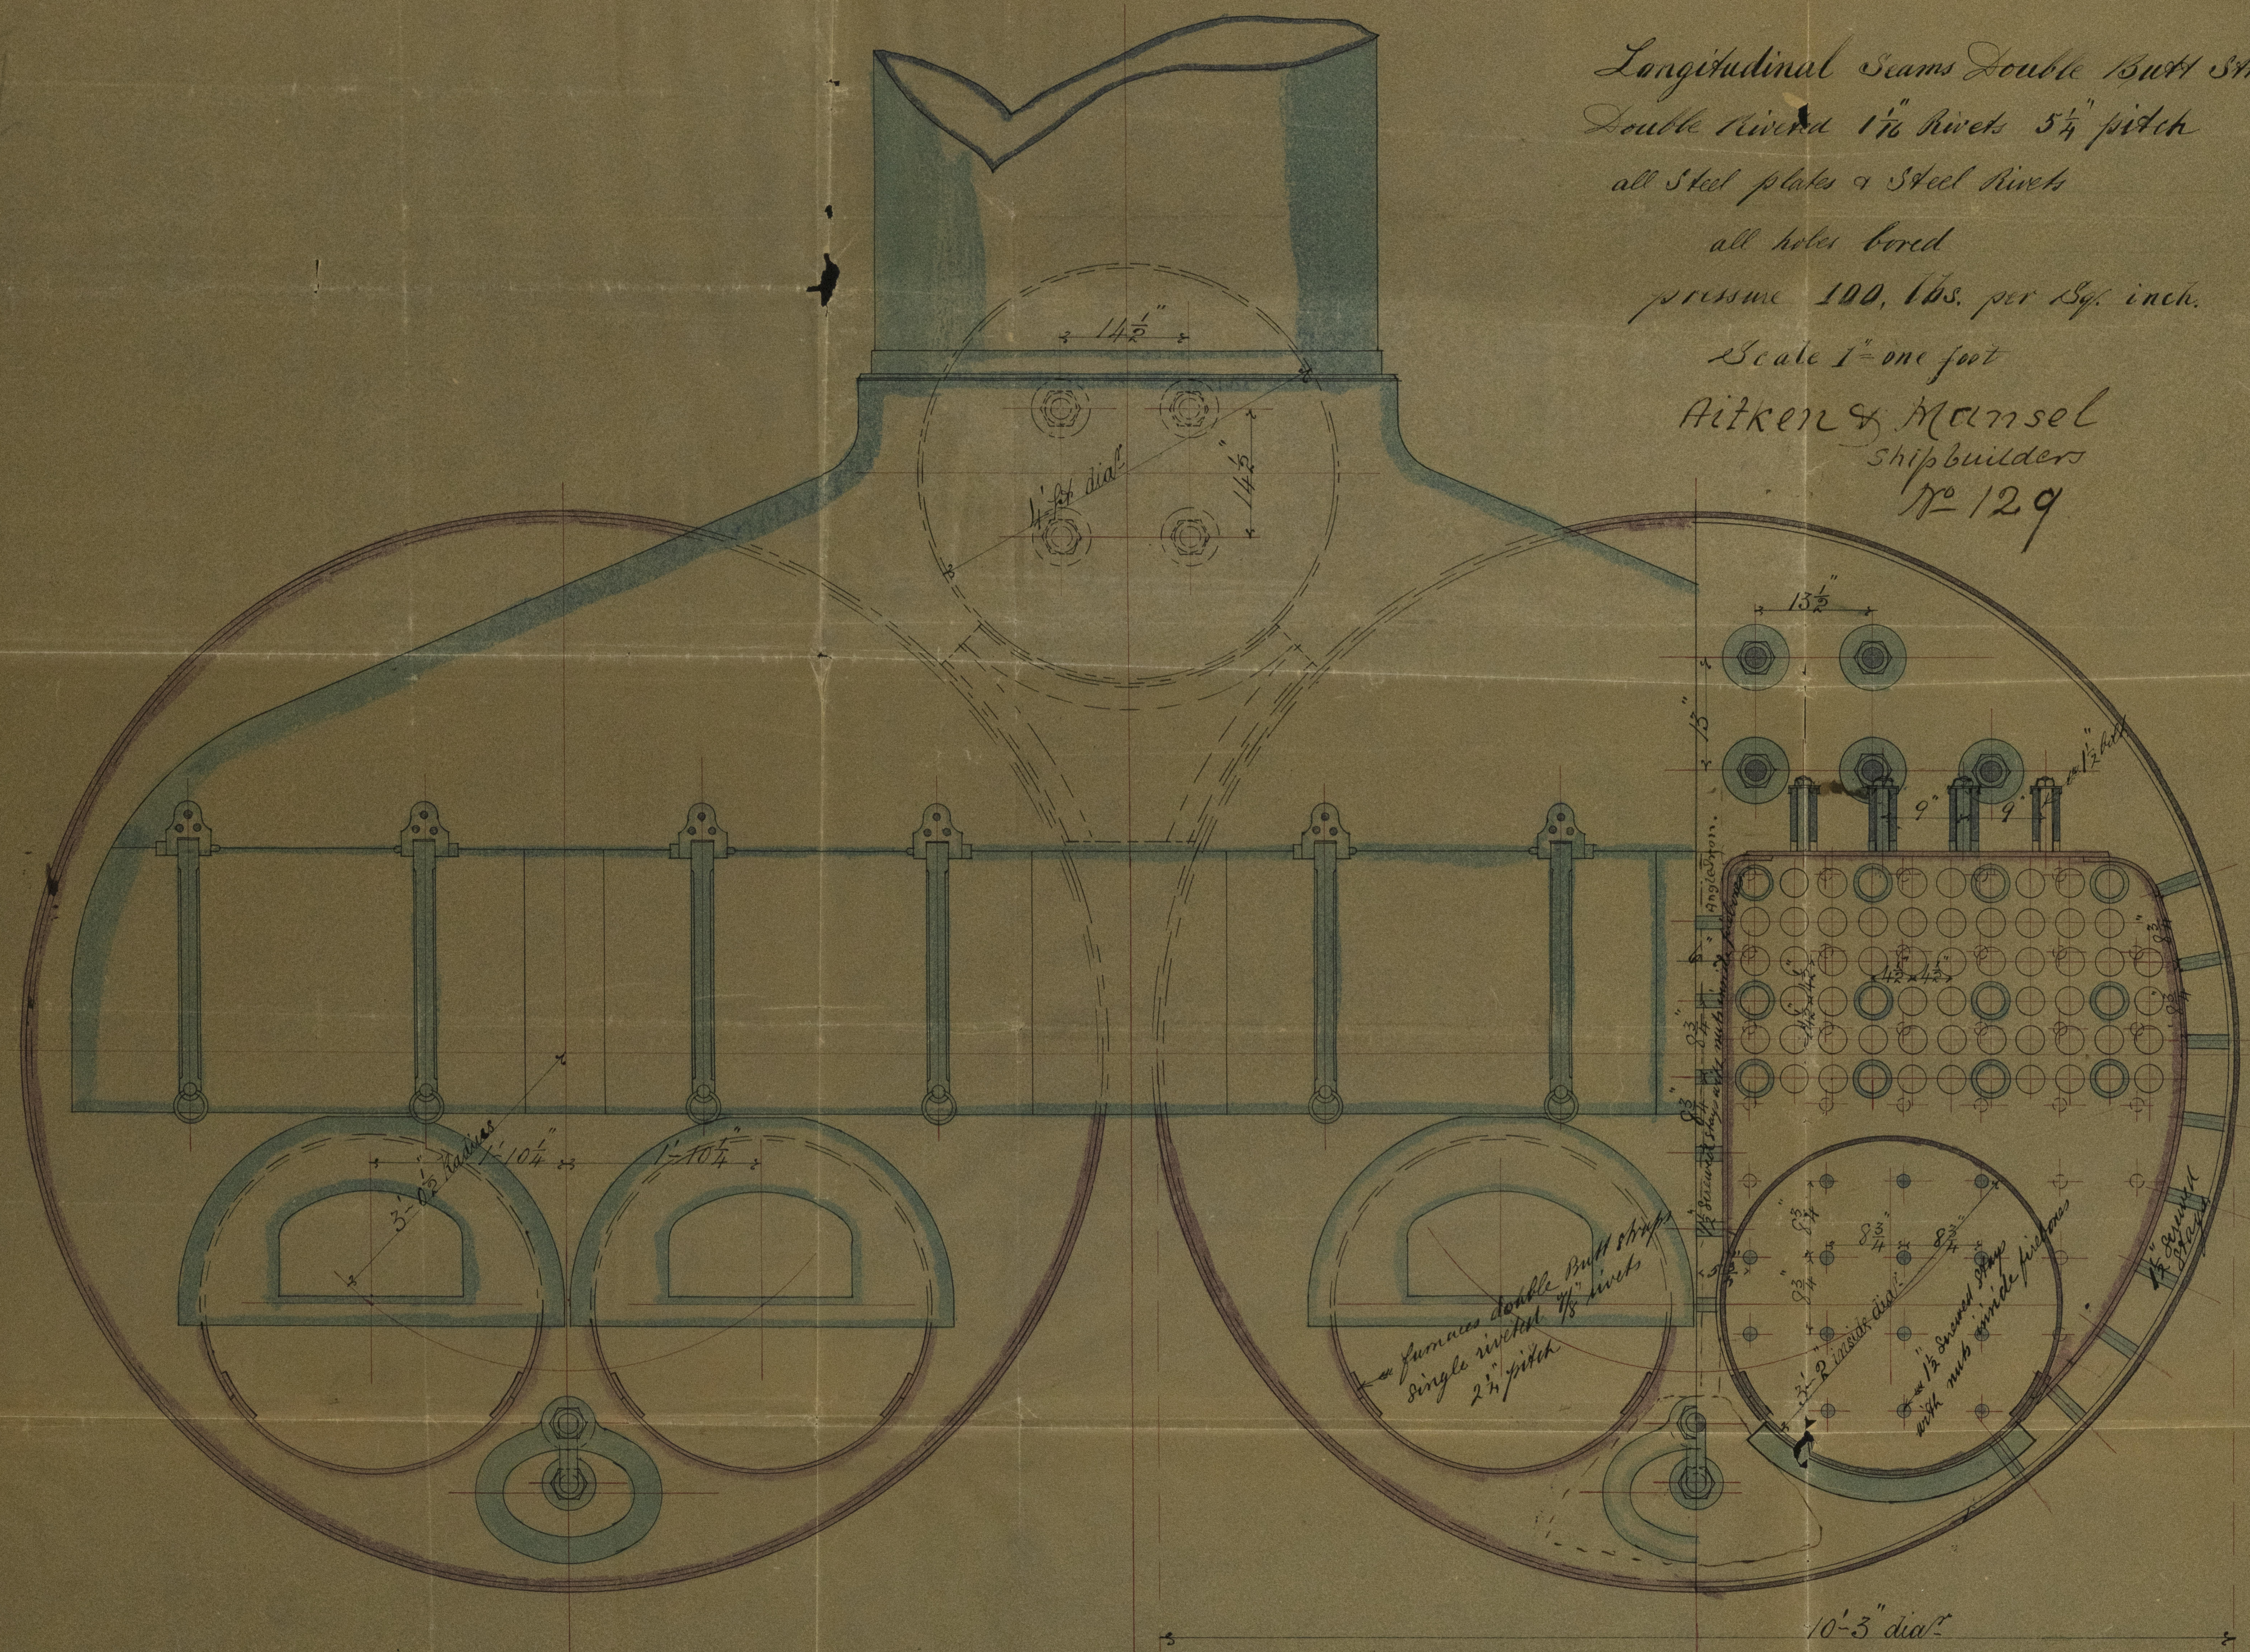

Atken Mansel
No 129

Some Longitudinal Seams
Double worked 1/2 inch 3' pitch

as single worked
1/2 inch 2 1/2 pitch



© 2021
Lloyd's Register
Foundation