


Showing the arrangement of Strakes outside
plating.


S. S. ATLANTIS.

No. 199.

Scale $\frac{1}{4}$ " = 1 Foot.

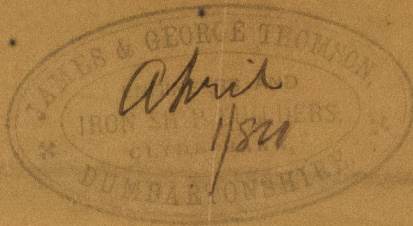

S. S. "Atlantis"
Glasgow Report
No. 6634

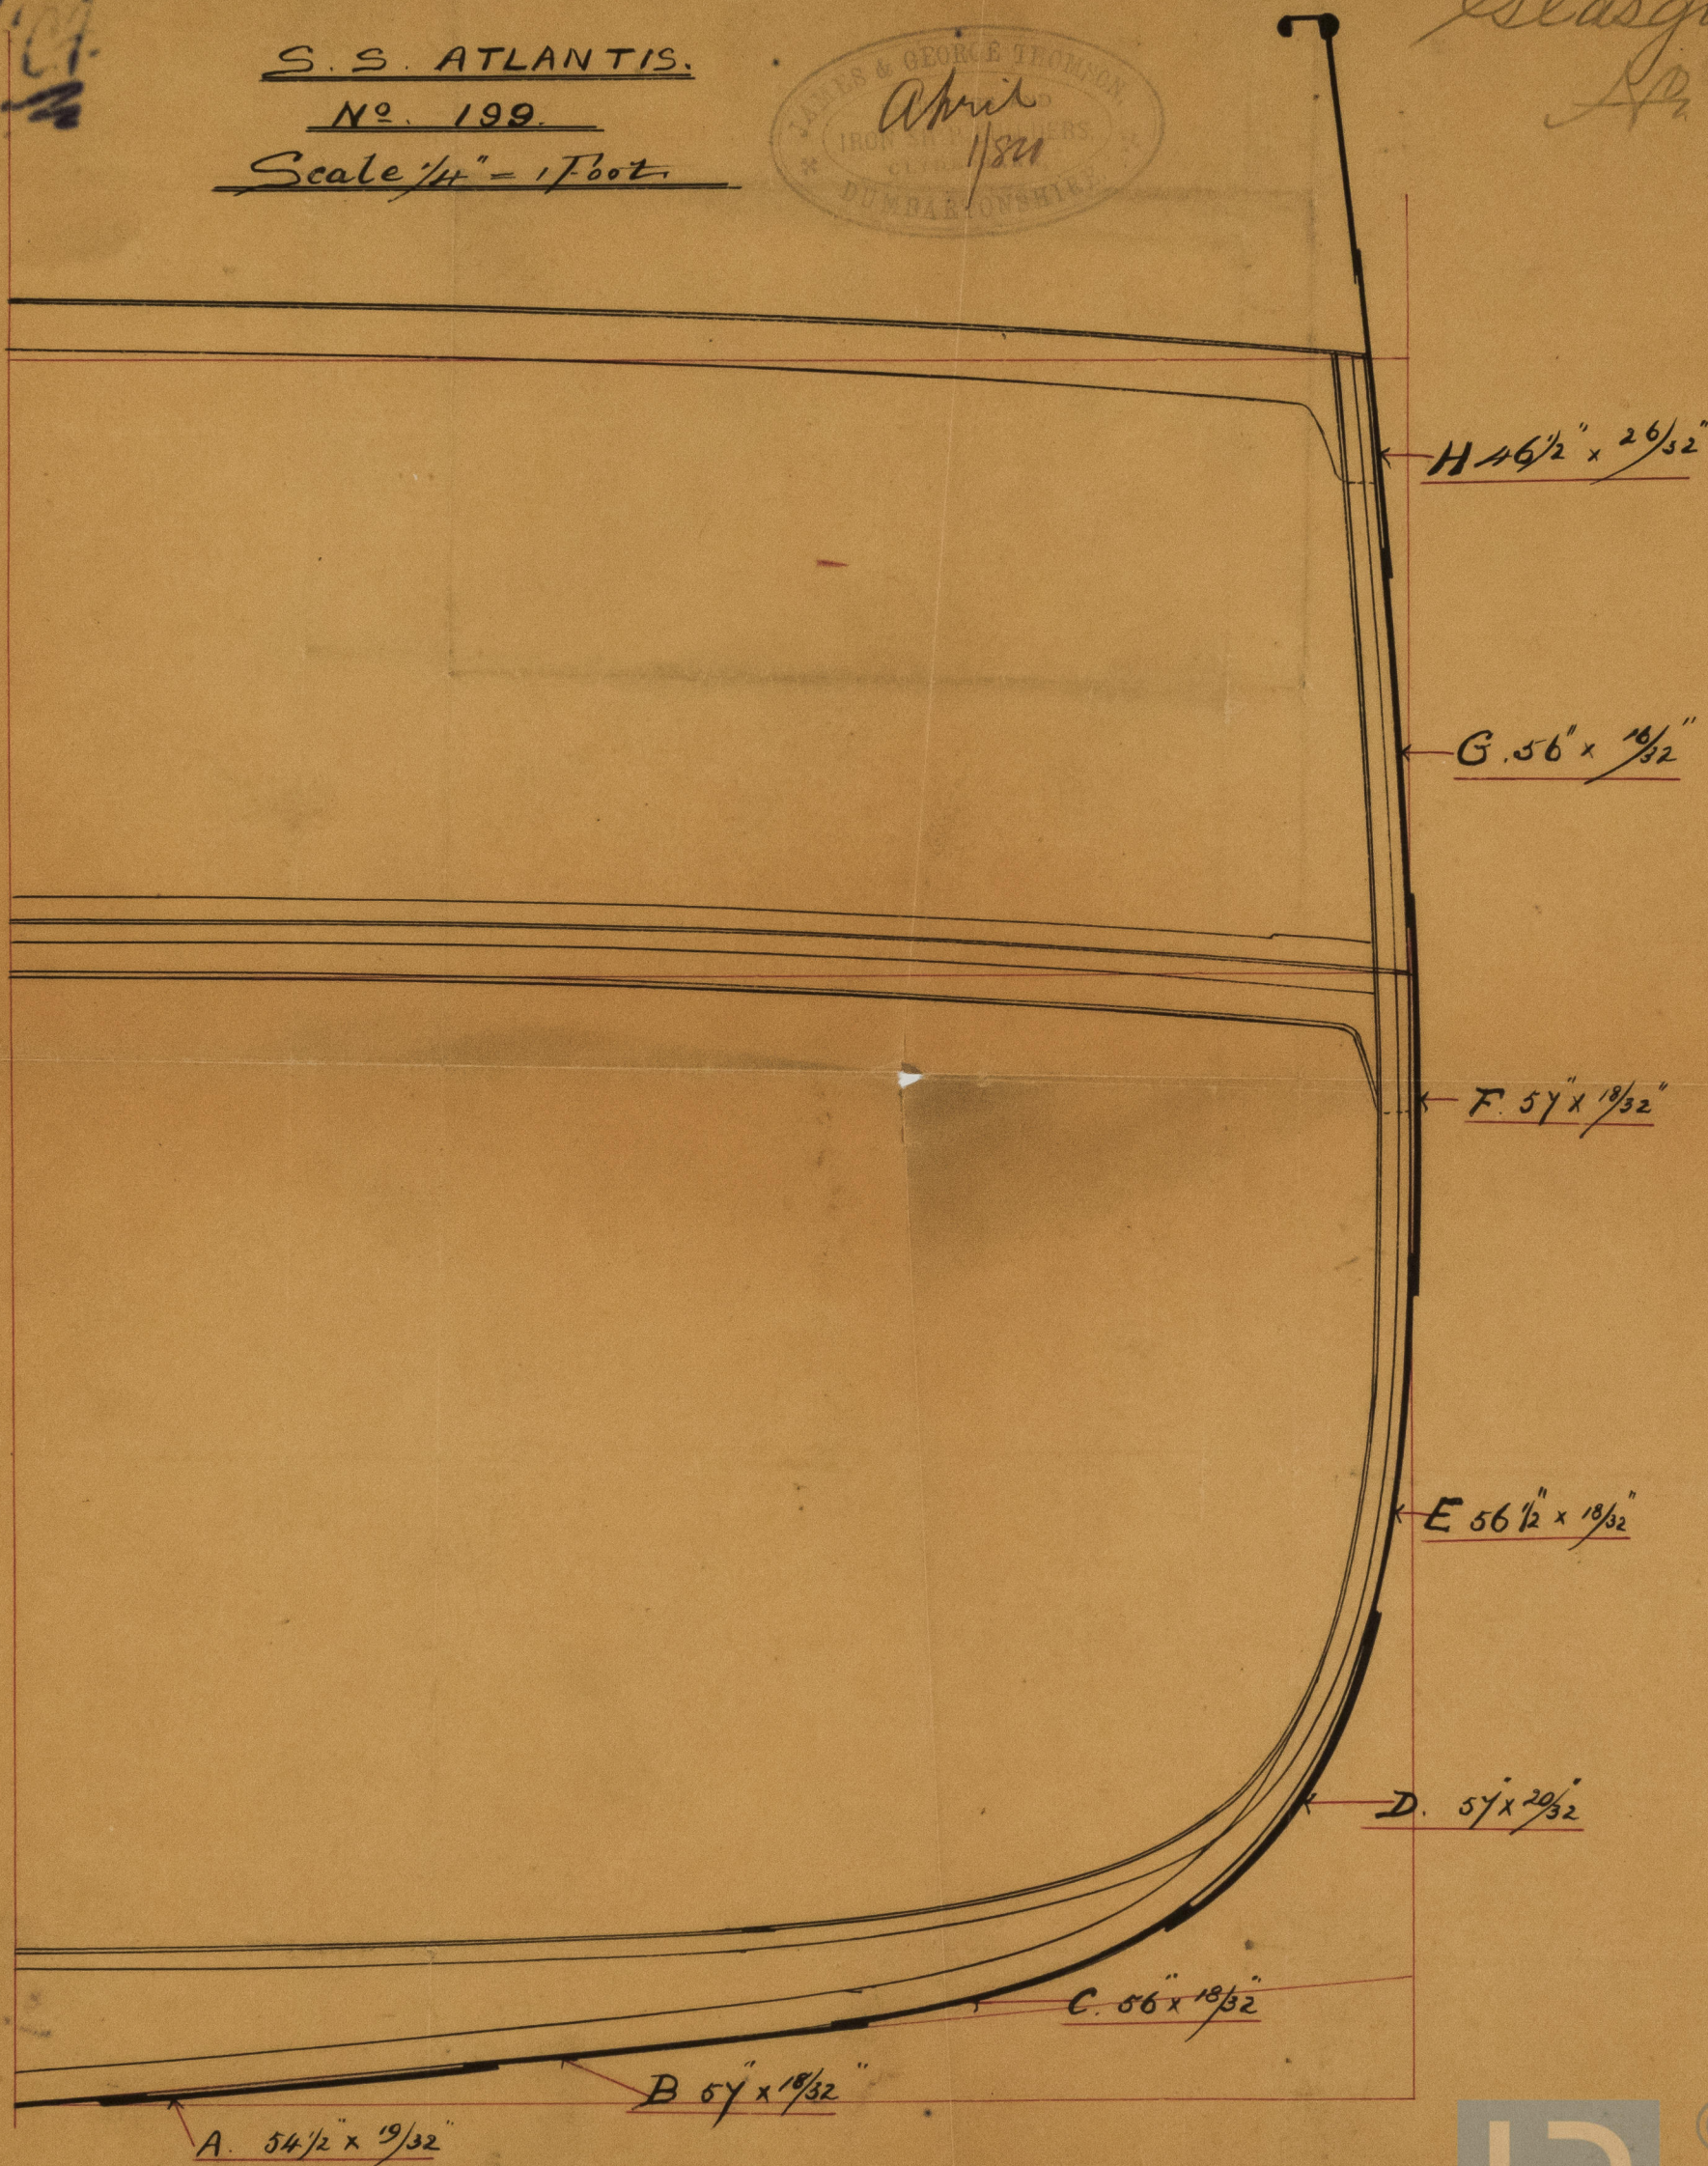

© 2021

Lloyd's Register
Foundation

GLS199-0187