


D.B. 14/4/84

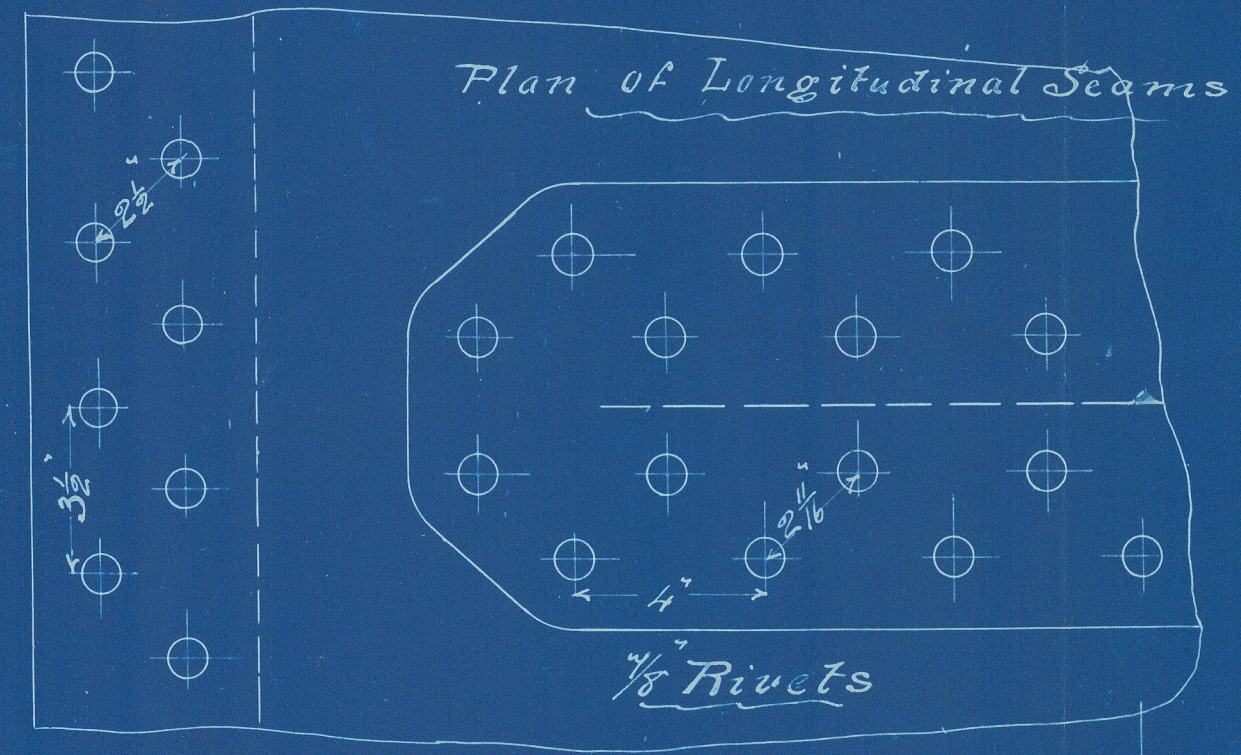

New Boiler for SS "Queen" Glasgow Report A. 6639.


Working Pressure = 40 lbs per sq. inch

To pass Lloyds Survey and Tests

Scale 1 inch = 1 Foot

14/4/84

James Anderson & Co
MILLWRIGHTS
ENGINEERS & BOILERMAKERS
CLYDE ST ENGINE WORKS
GLASGOW

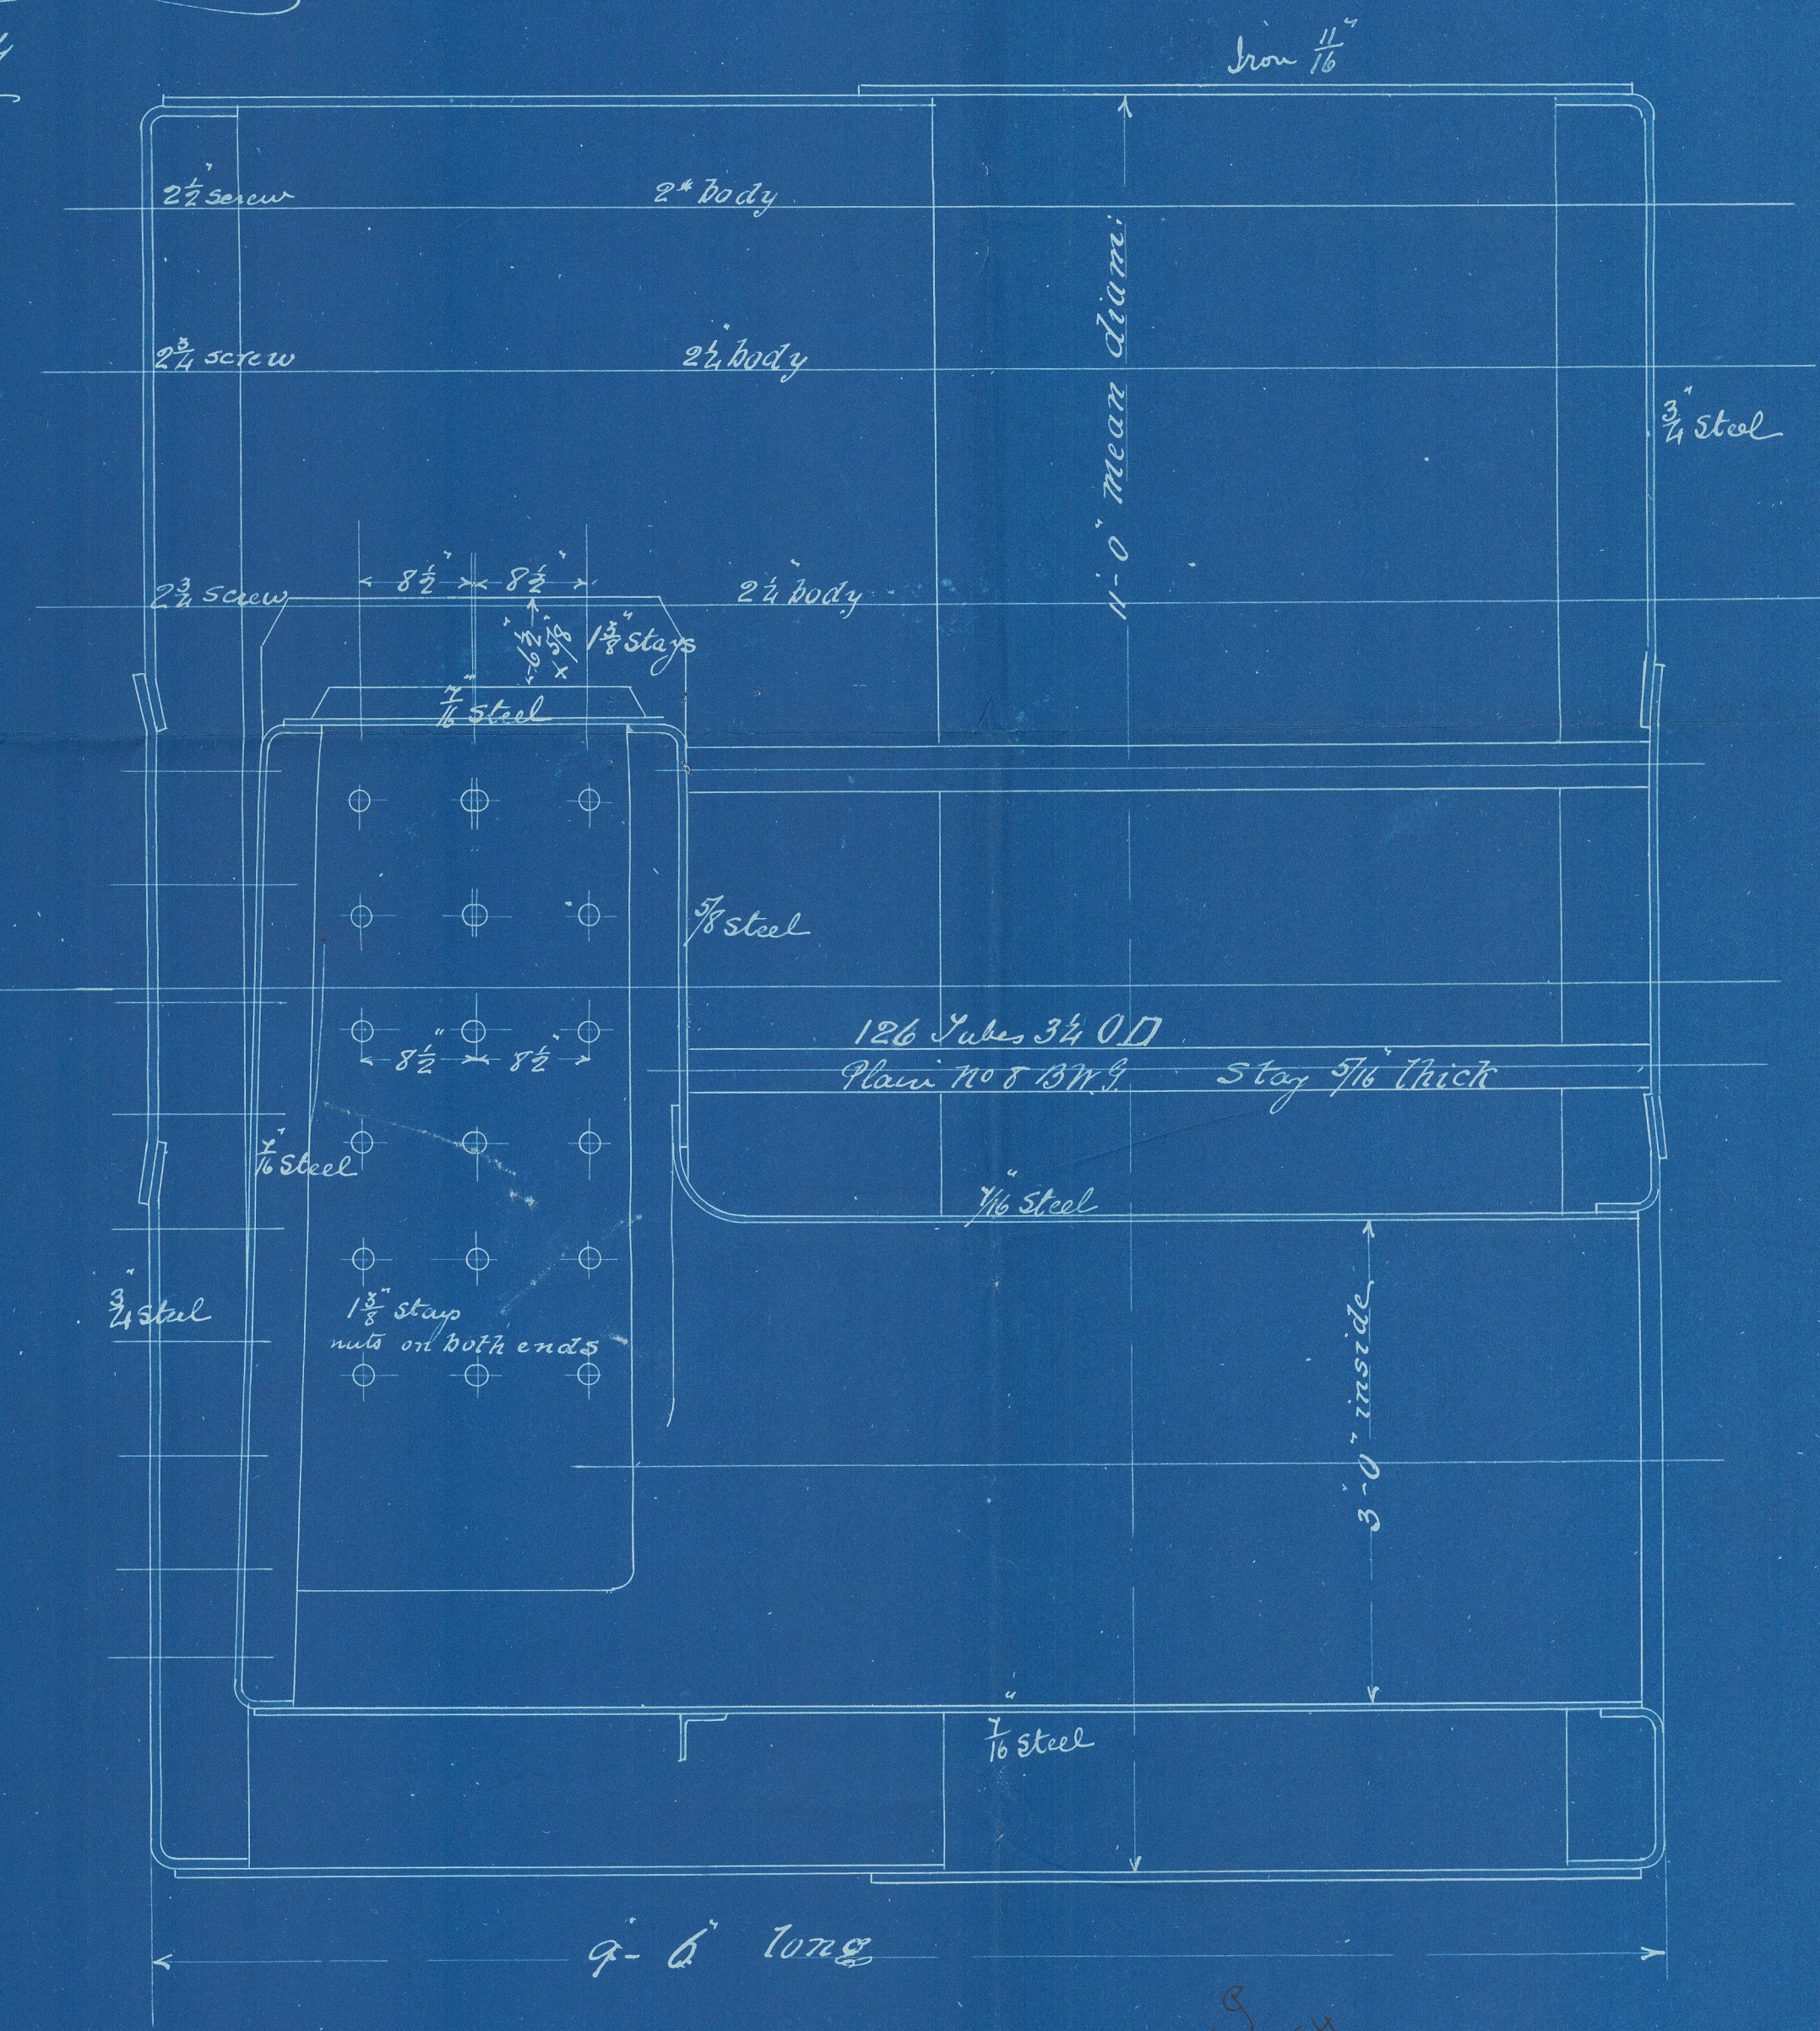

D.B. 14/4/84

Nº 657

D.B. Glasgow 15.4.84